



REPLACED DOORS

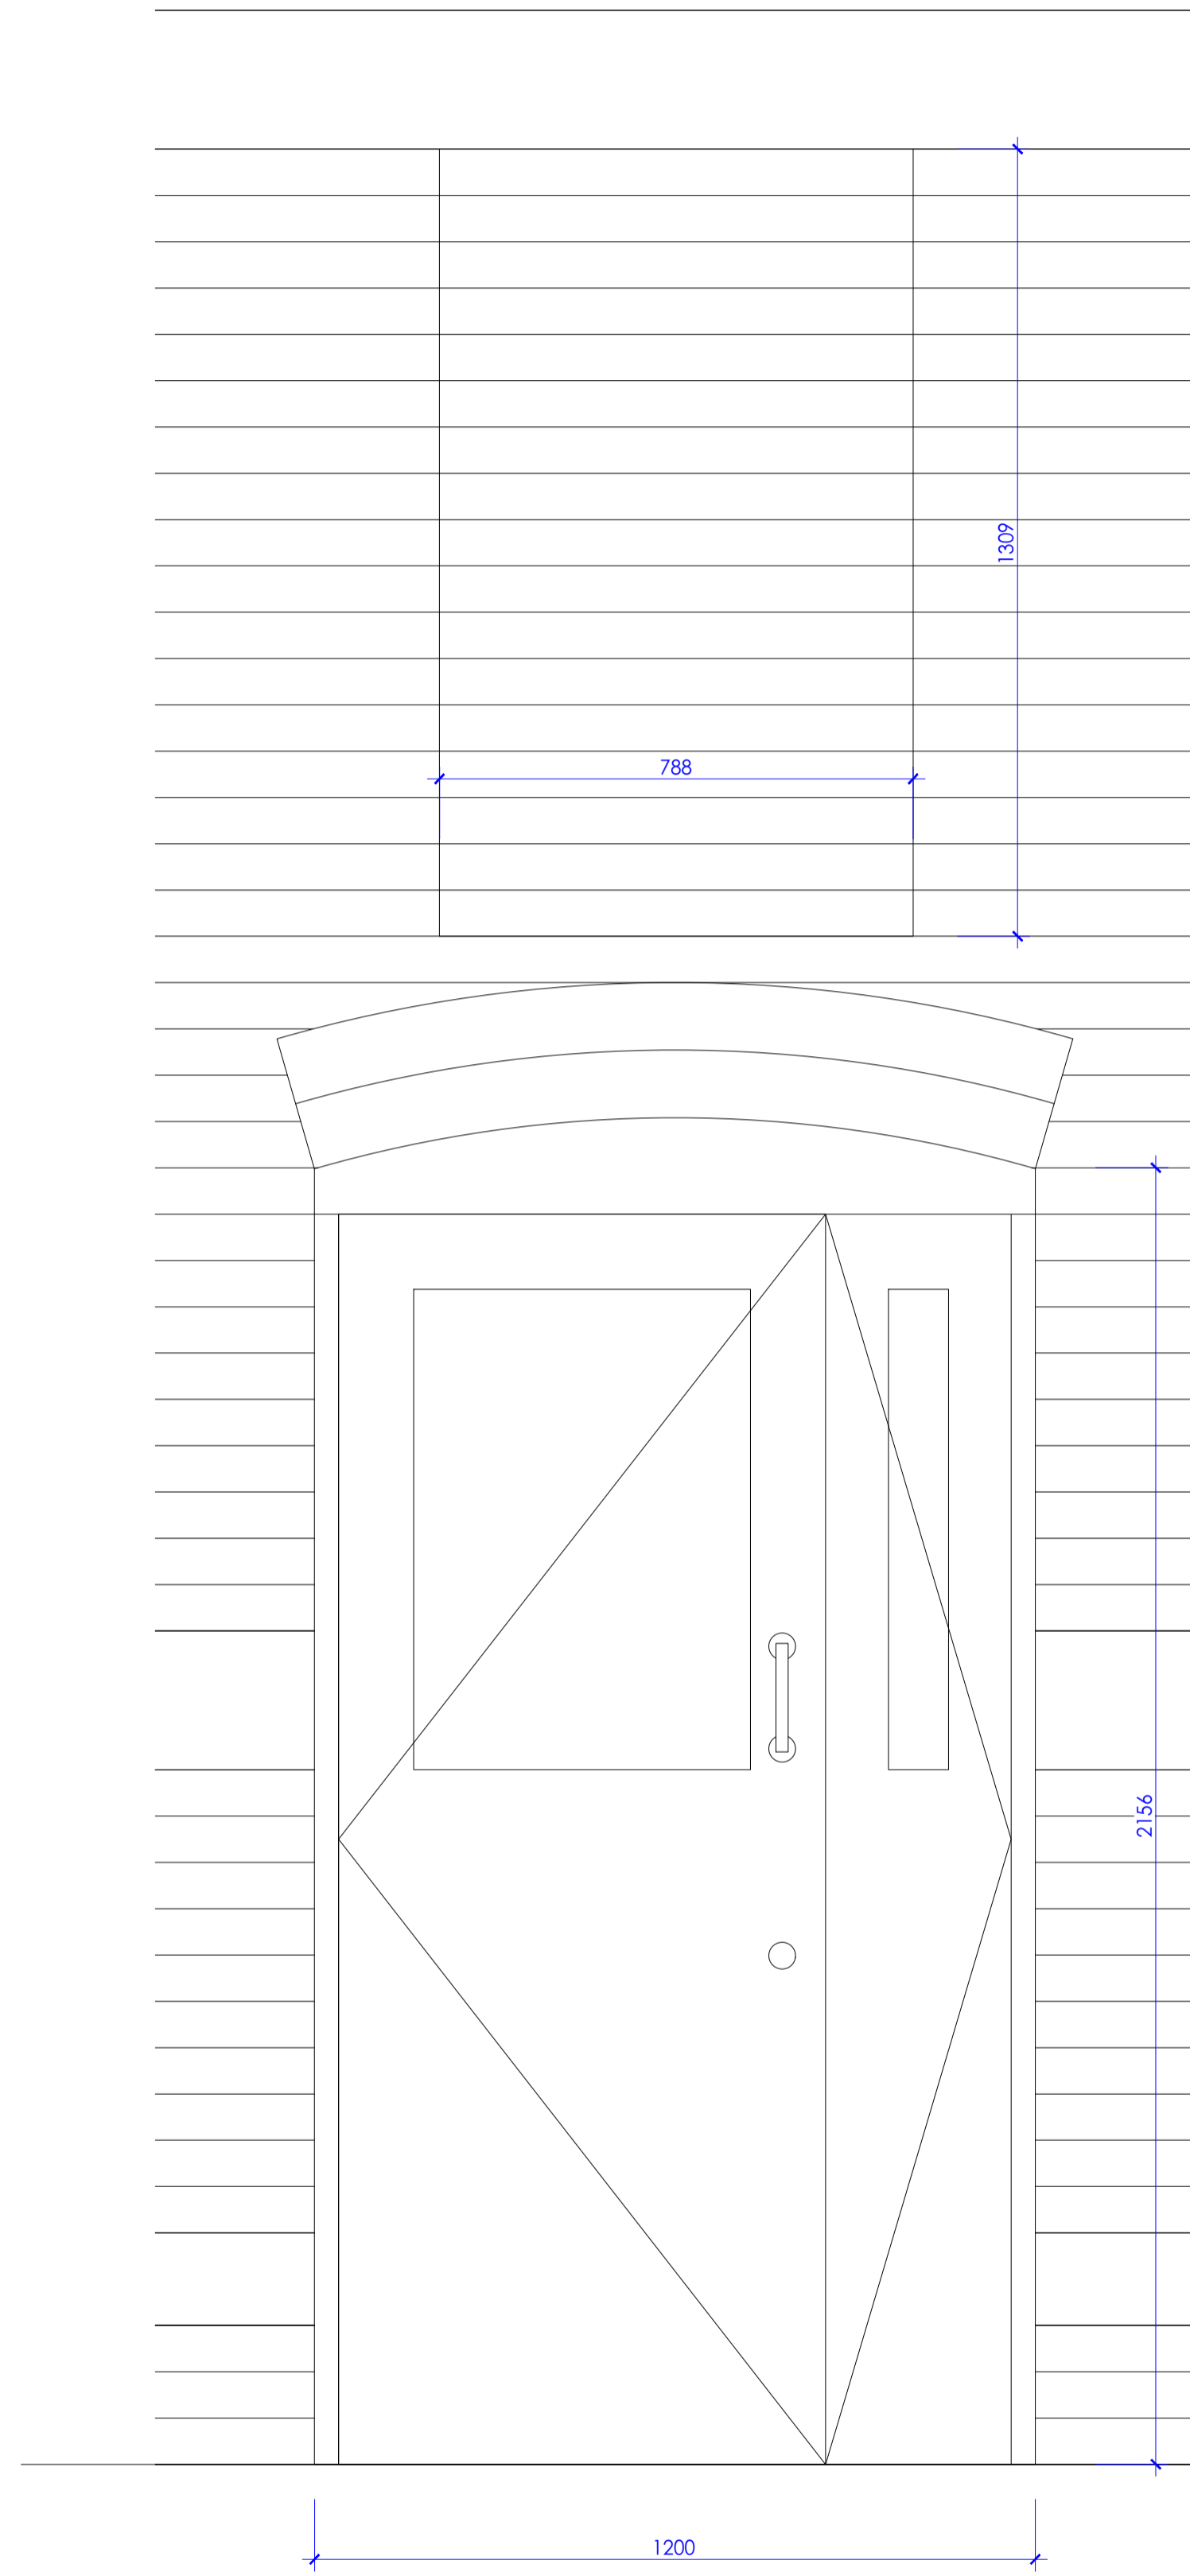

EXISTING

D01
Entrance Door

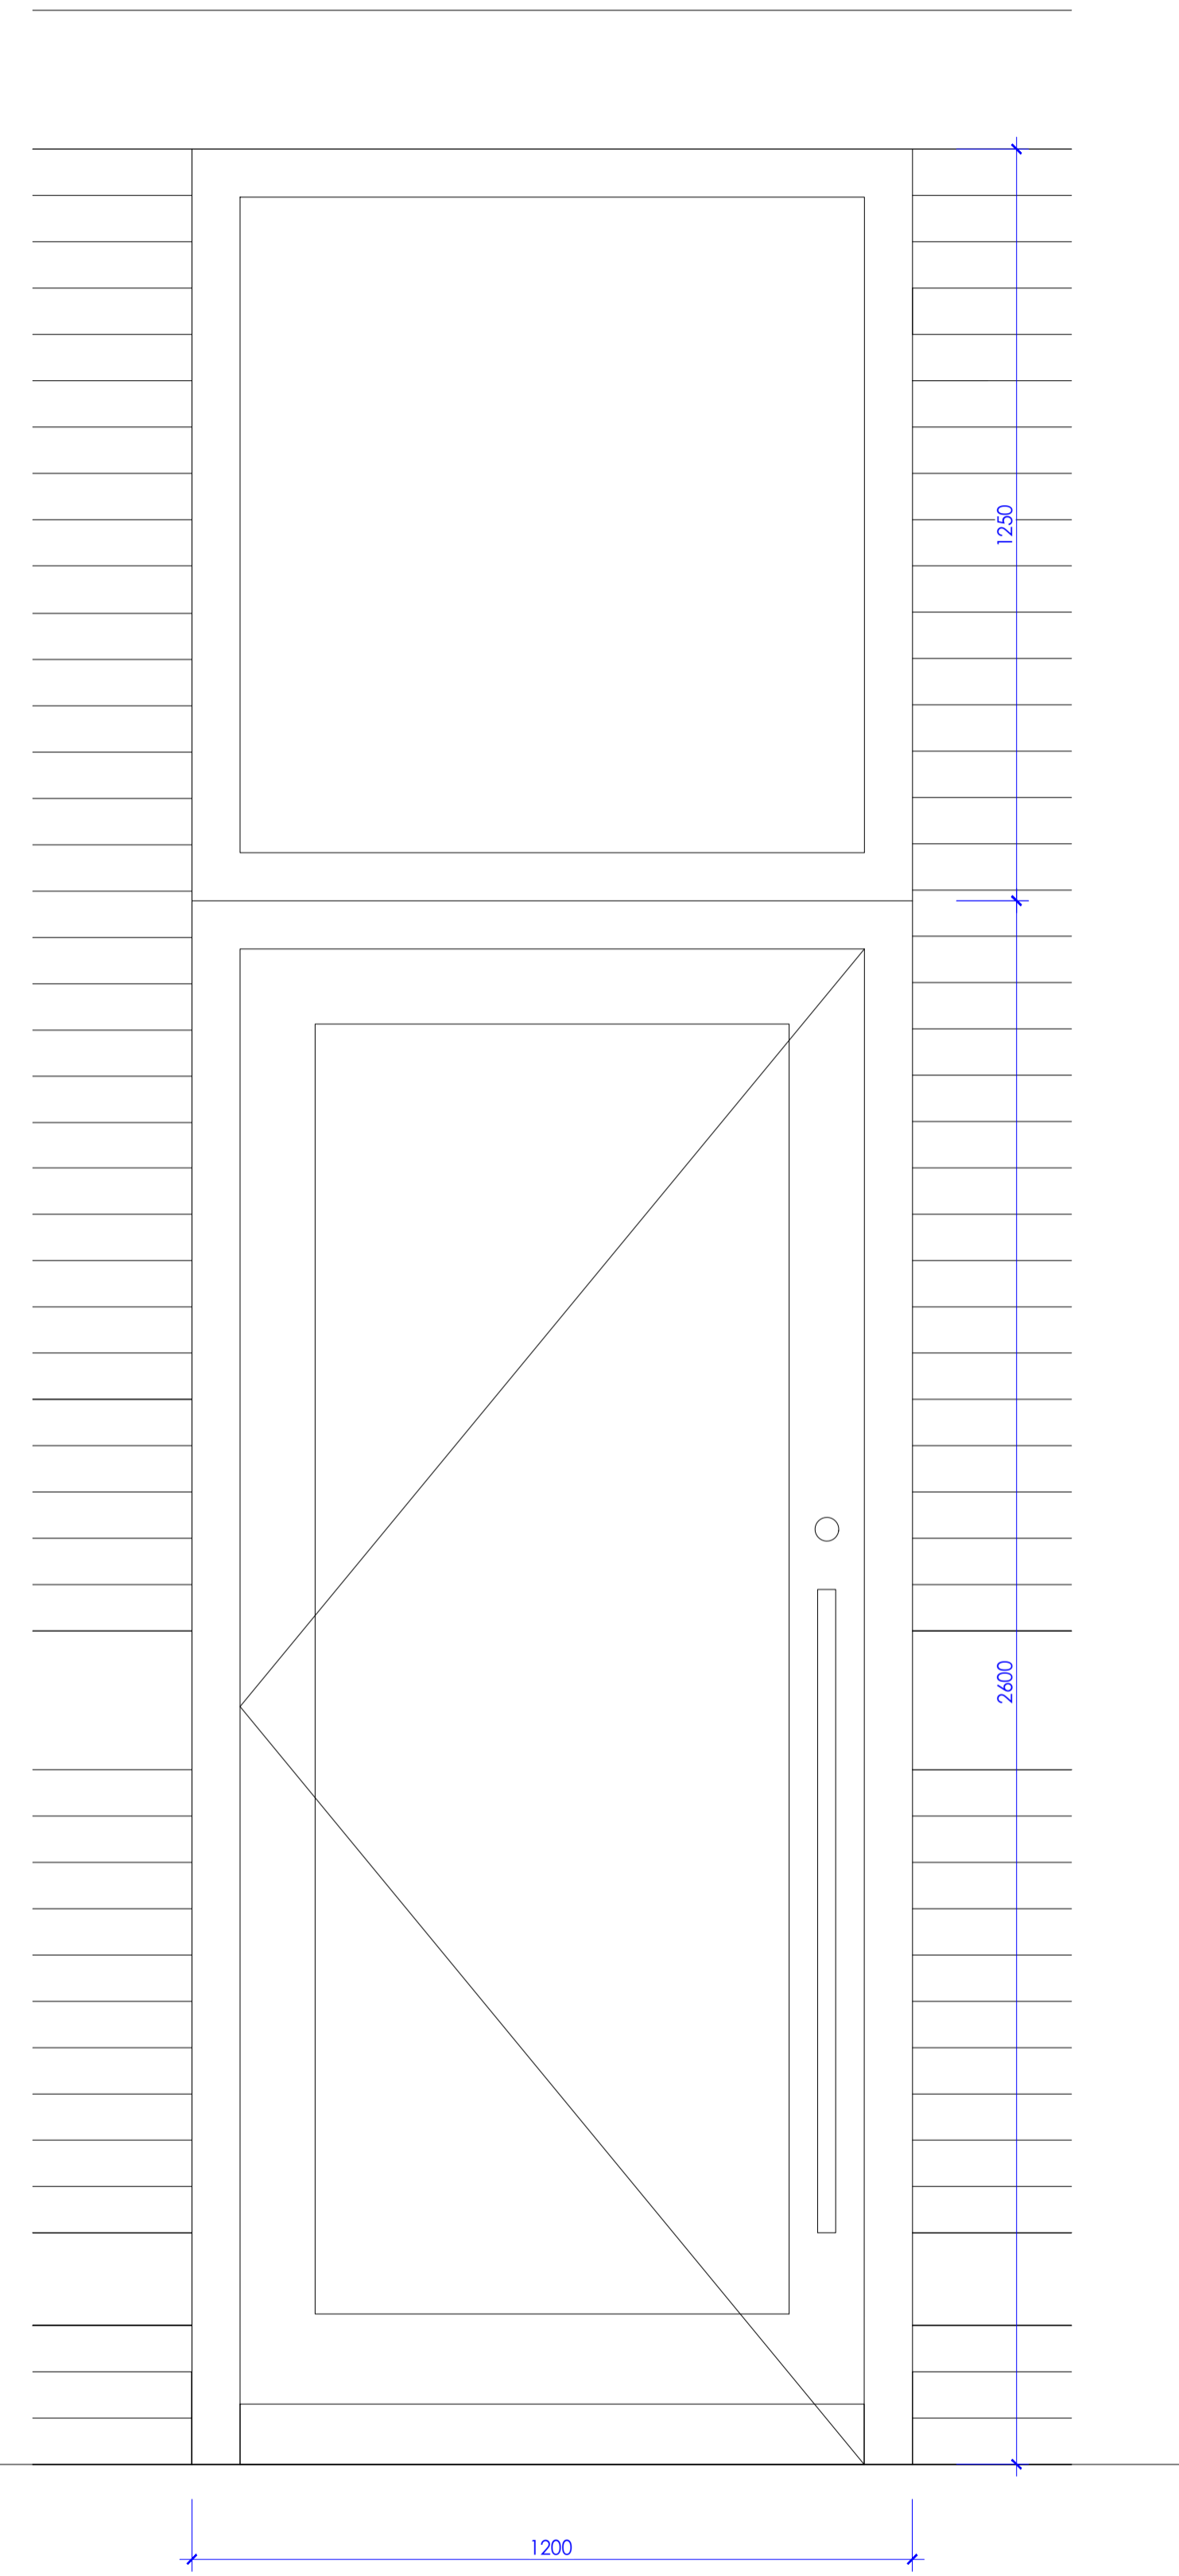

PROPOSED

European Oak Frame finished with 2 coats Osmo UV-Protection Oil,
420 Extra, Clear Satin
Hampstead 30mm T Straight Pull Handle - 900mm Centres -
Antique brass finish

NOTE: All dimensions shown are indicative, they must be checked on site prior to construction.

