



REPLACED DOORS

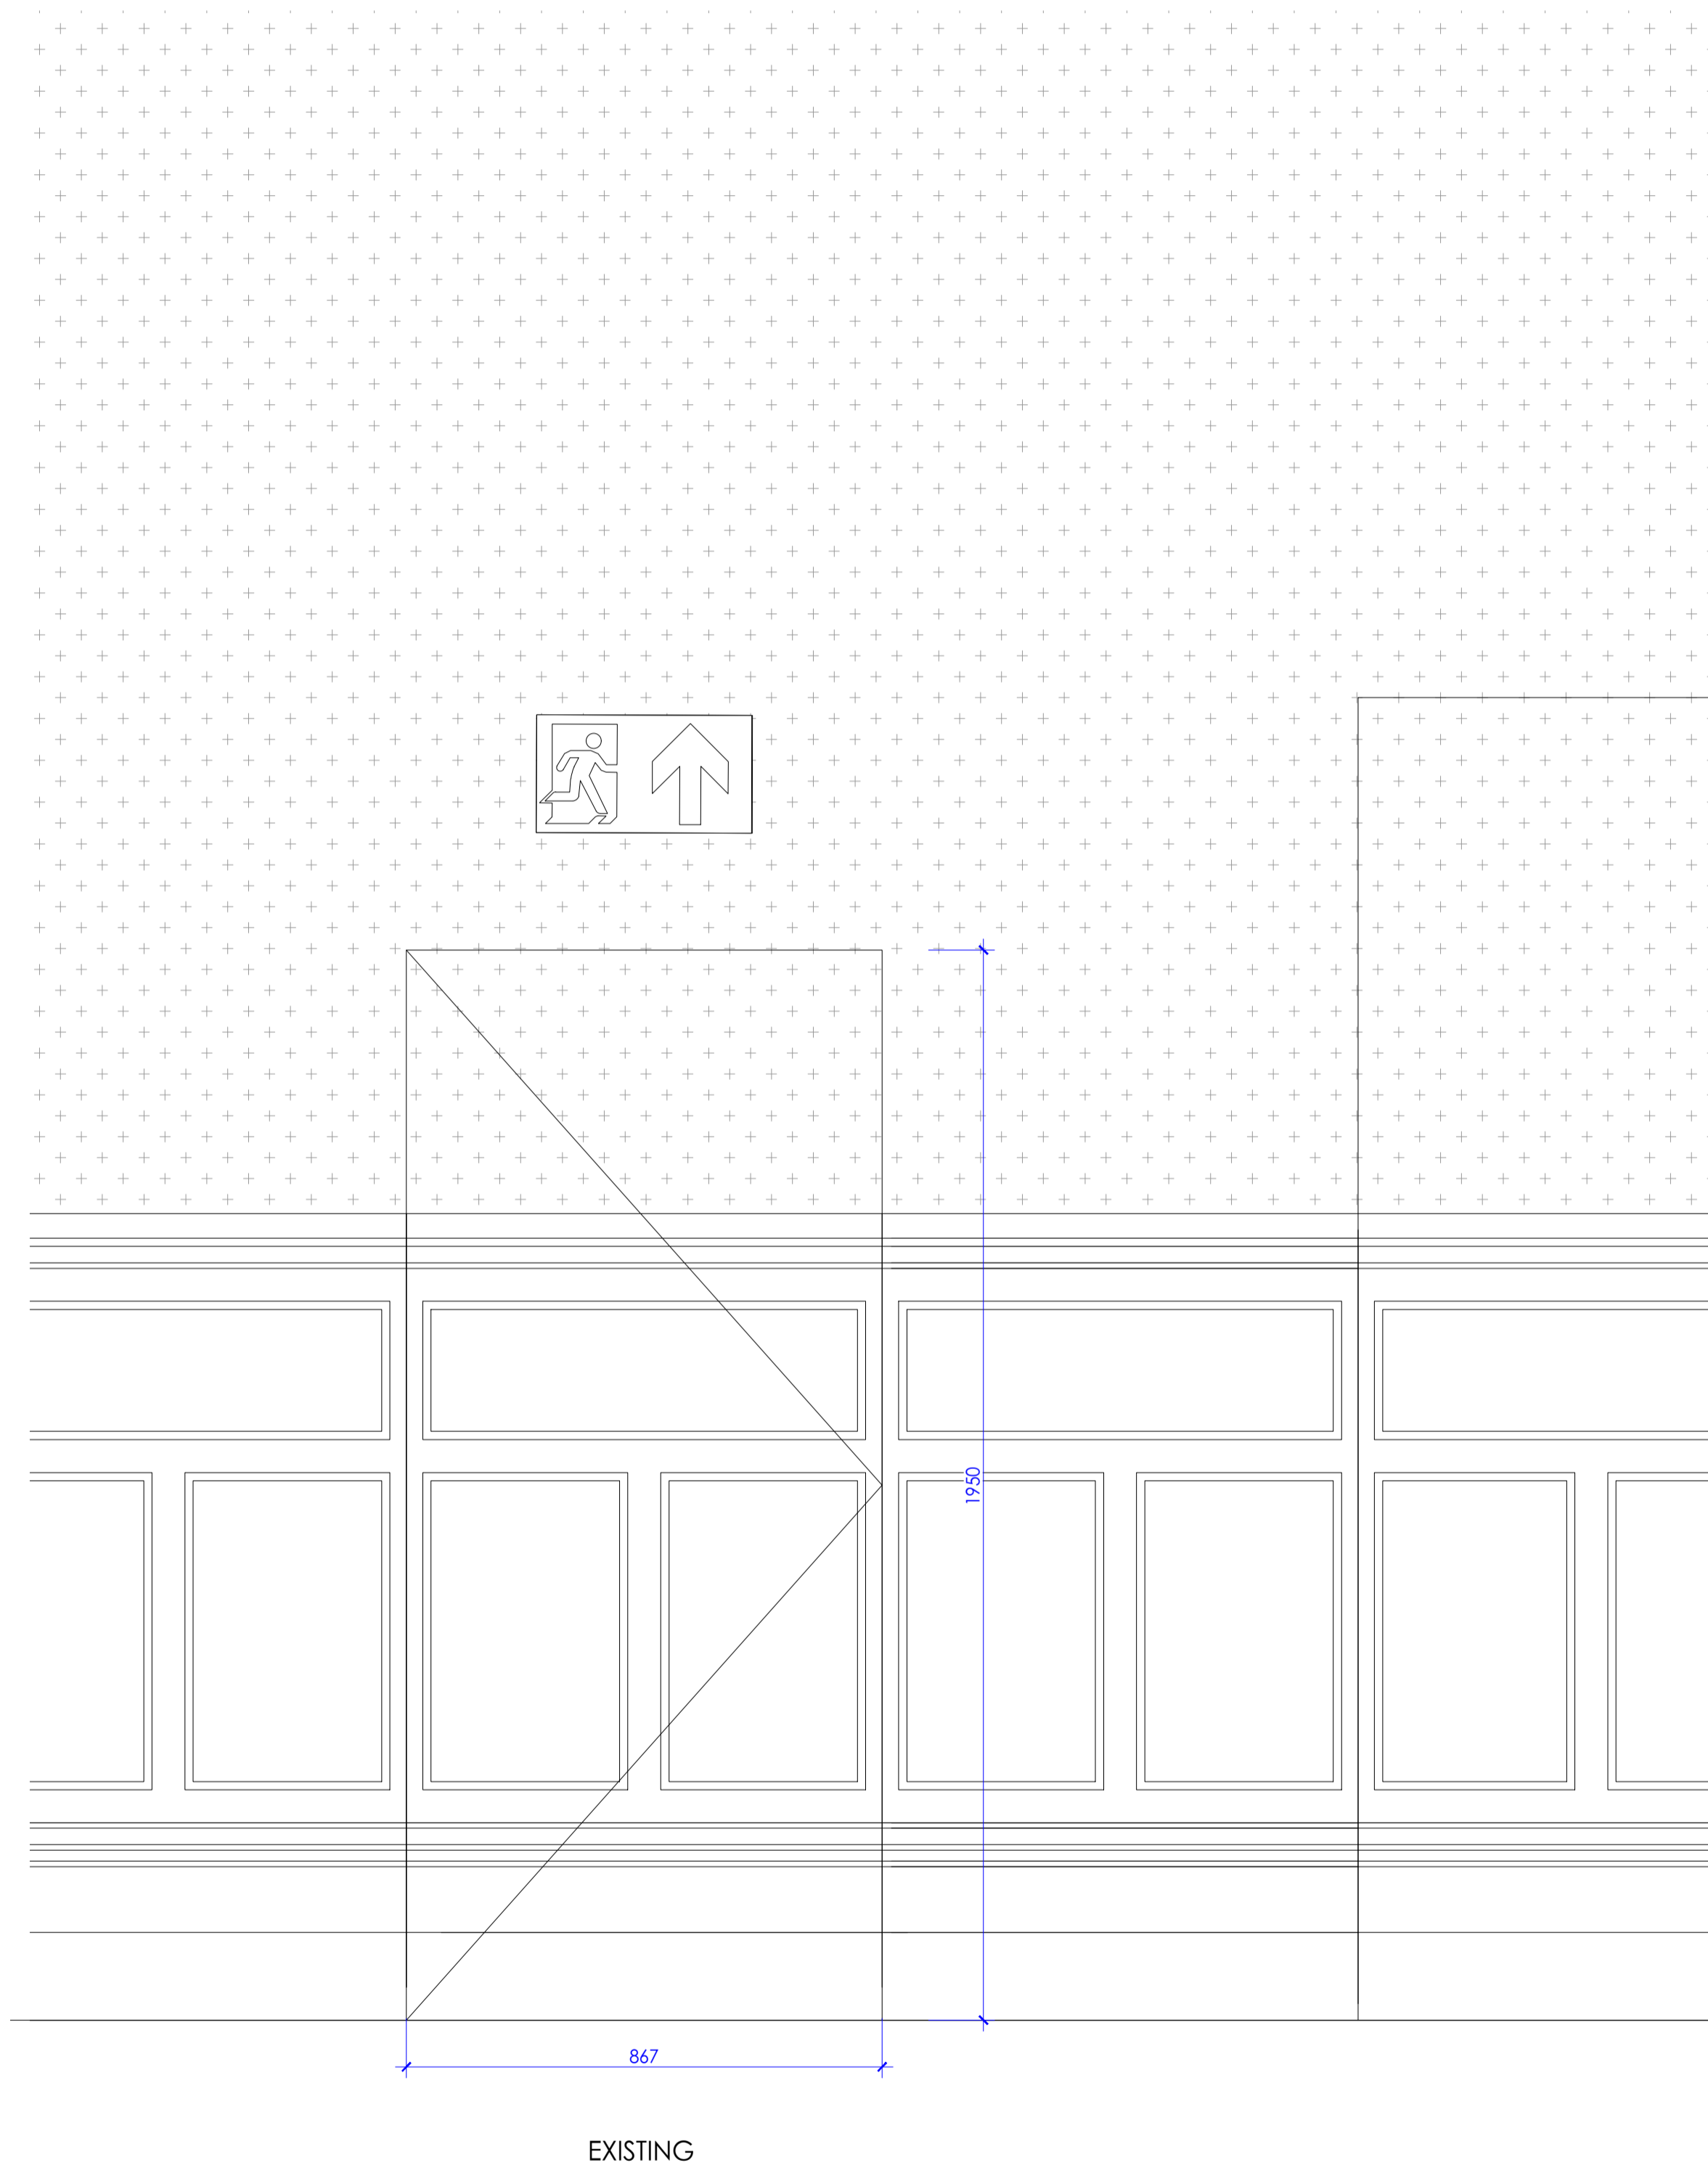

EXISTING

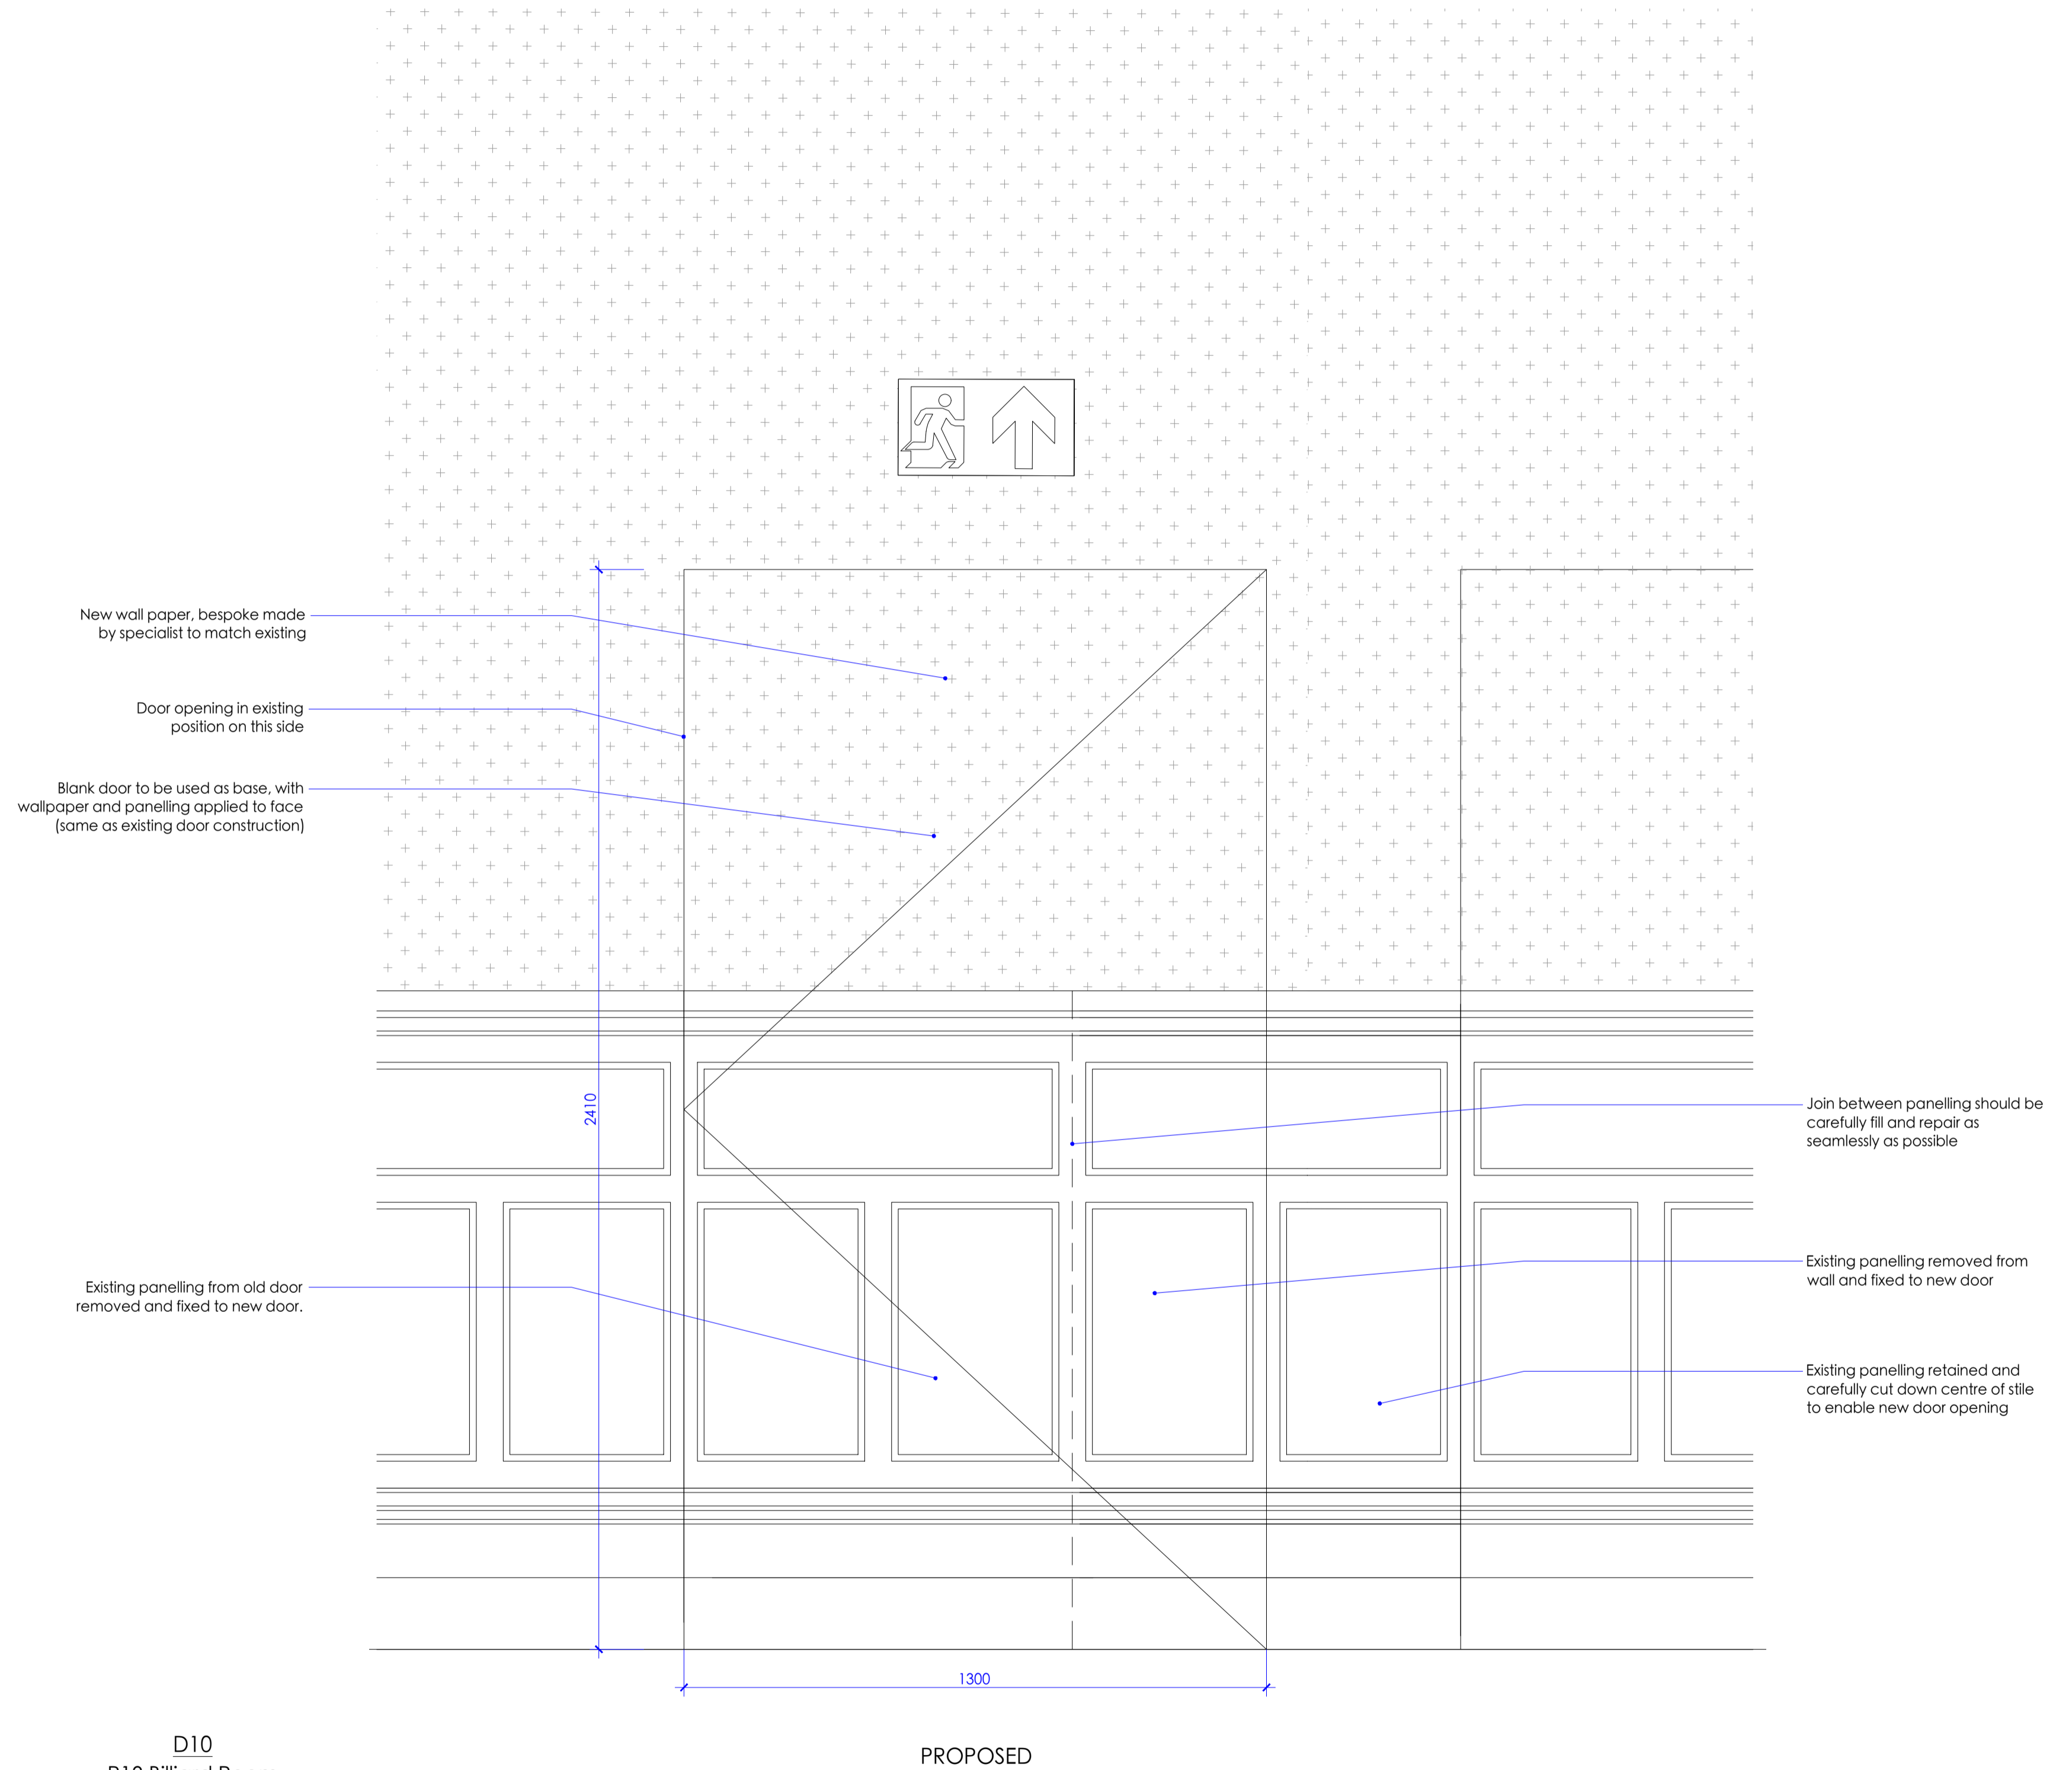

D10  
R13 Billiard Room

PROPOSED

Jib door recreated with larger opening. Height dimension of the new door to be aligned with the adjacent existing folding panels. Width of the new door to be aligned with the central line of the existing modular panels. Dimensions to be checked on site. Pull handle at the lobby side. Antique brass finish

NOTE: All dimensions shown are indicative, they must be checked on site prior to construction.

