



REPLACED DOORS

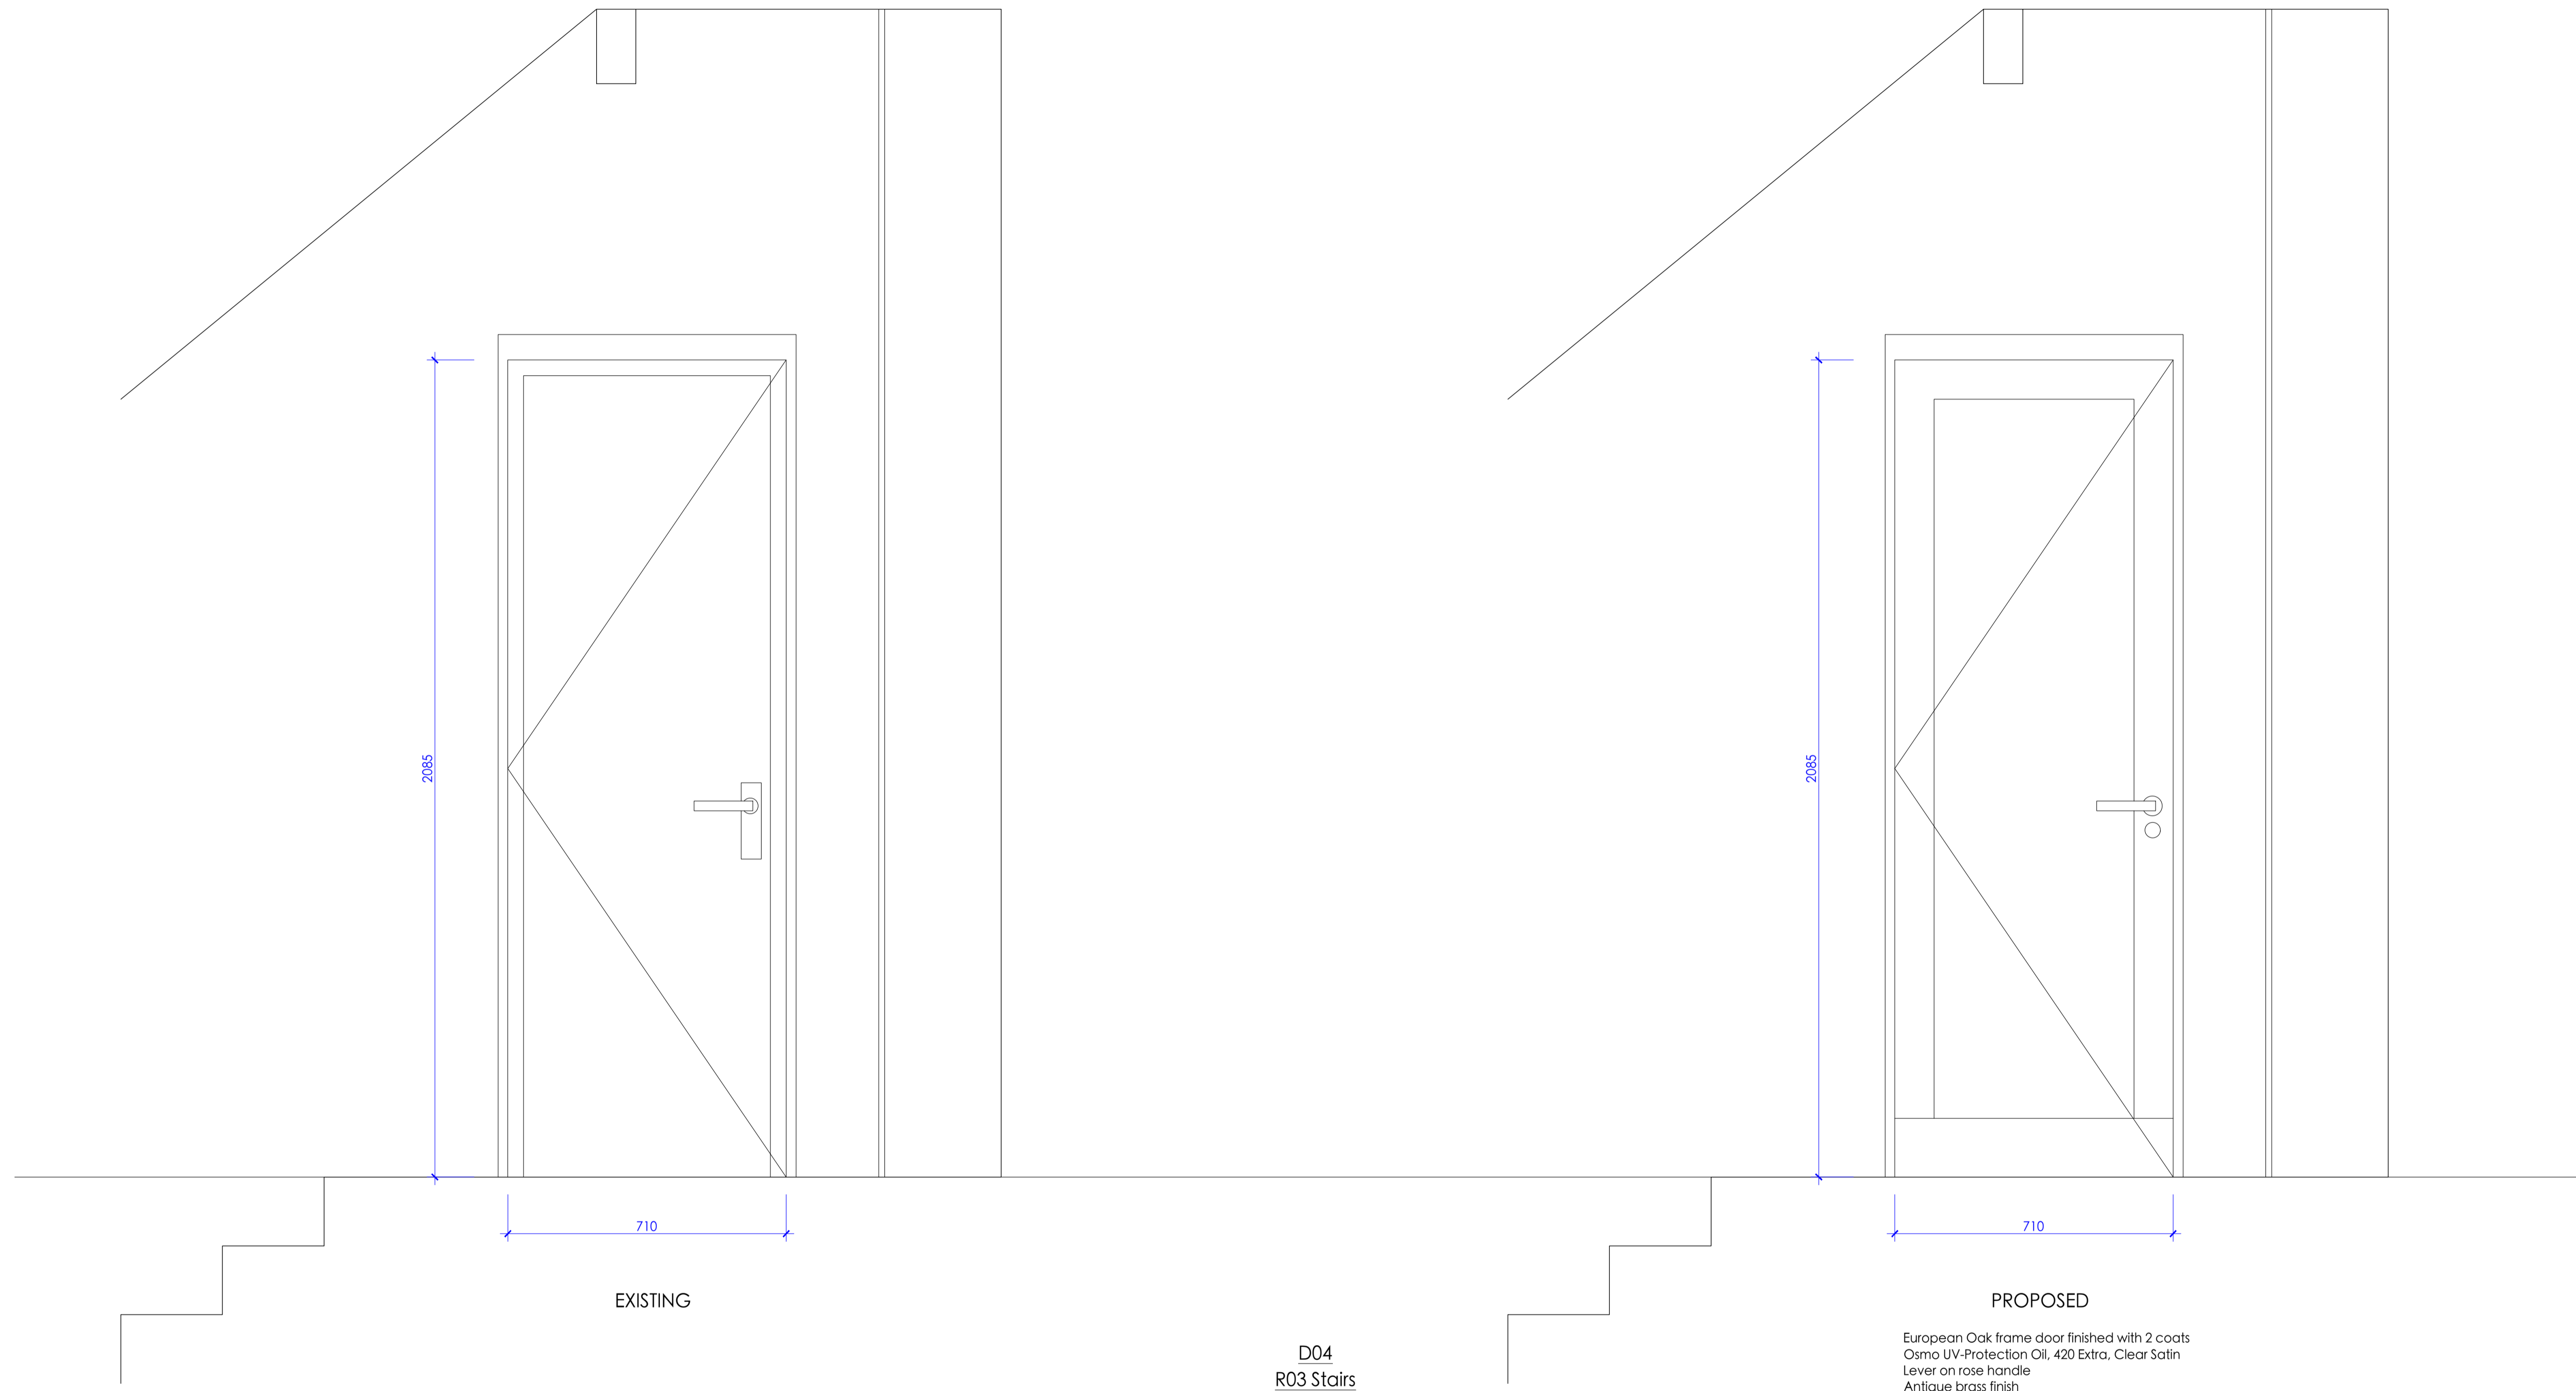

NOTE: All dimensions shown are indicative, they must be checked on site prior to construction.

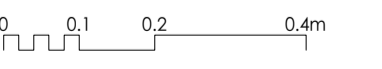

revisions

**MICHAEL JONES ARCHITECTS**  
020 8948 1863 | 129 Kew Road, Richmond, TW9 2PN  
www.mjarchitects.co.uk | studio@mjarchitects.co.uk

job title  
**The Waldegrave Suite**  
client  
**St.Mary's University, Twickenham**

drawing title  
**Proposed Doors - D04**  
drawing number  
**1837.03.03.Pln.107**

scale	1:10 @A1 & 1:20@A3
date	May 2022
drawn by	XD
checked by	AB