



NEW DOORS

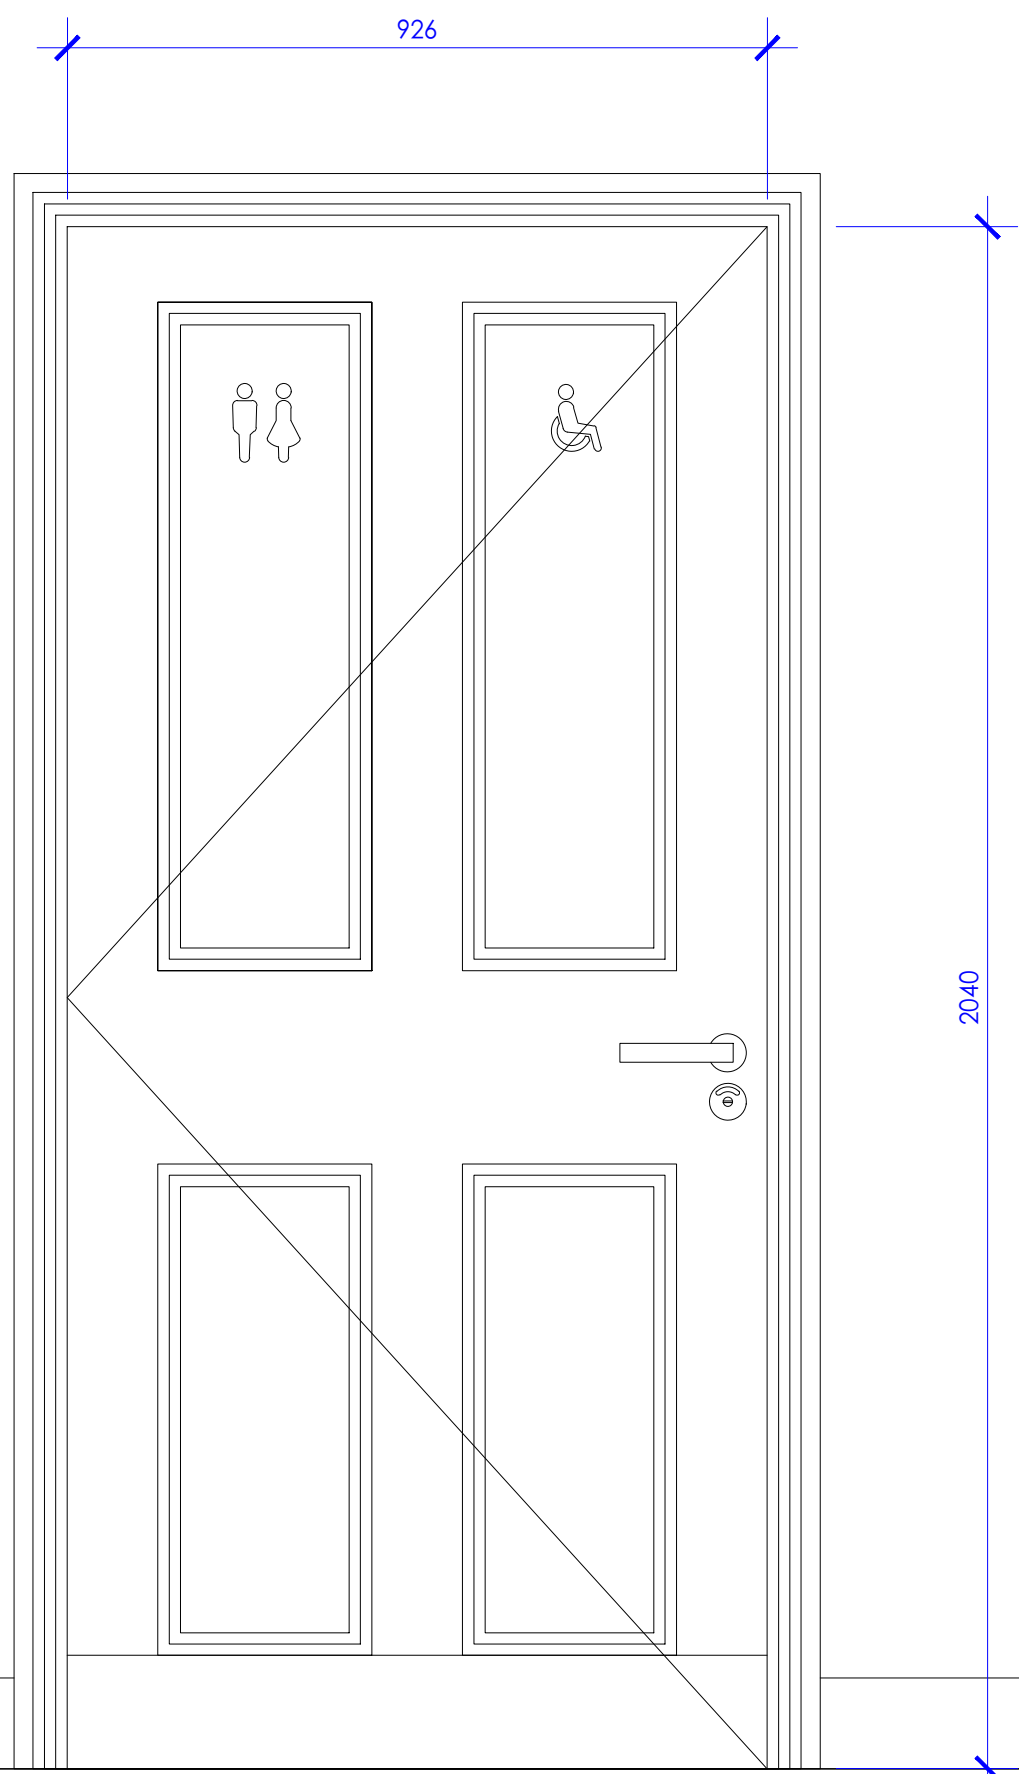


D06
R5 Disabled Toilet

4-panel door, design to match original door D12. White painted
Part M compliant Lever on rose handle
Antique brass finish

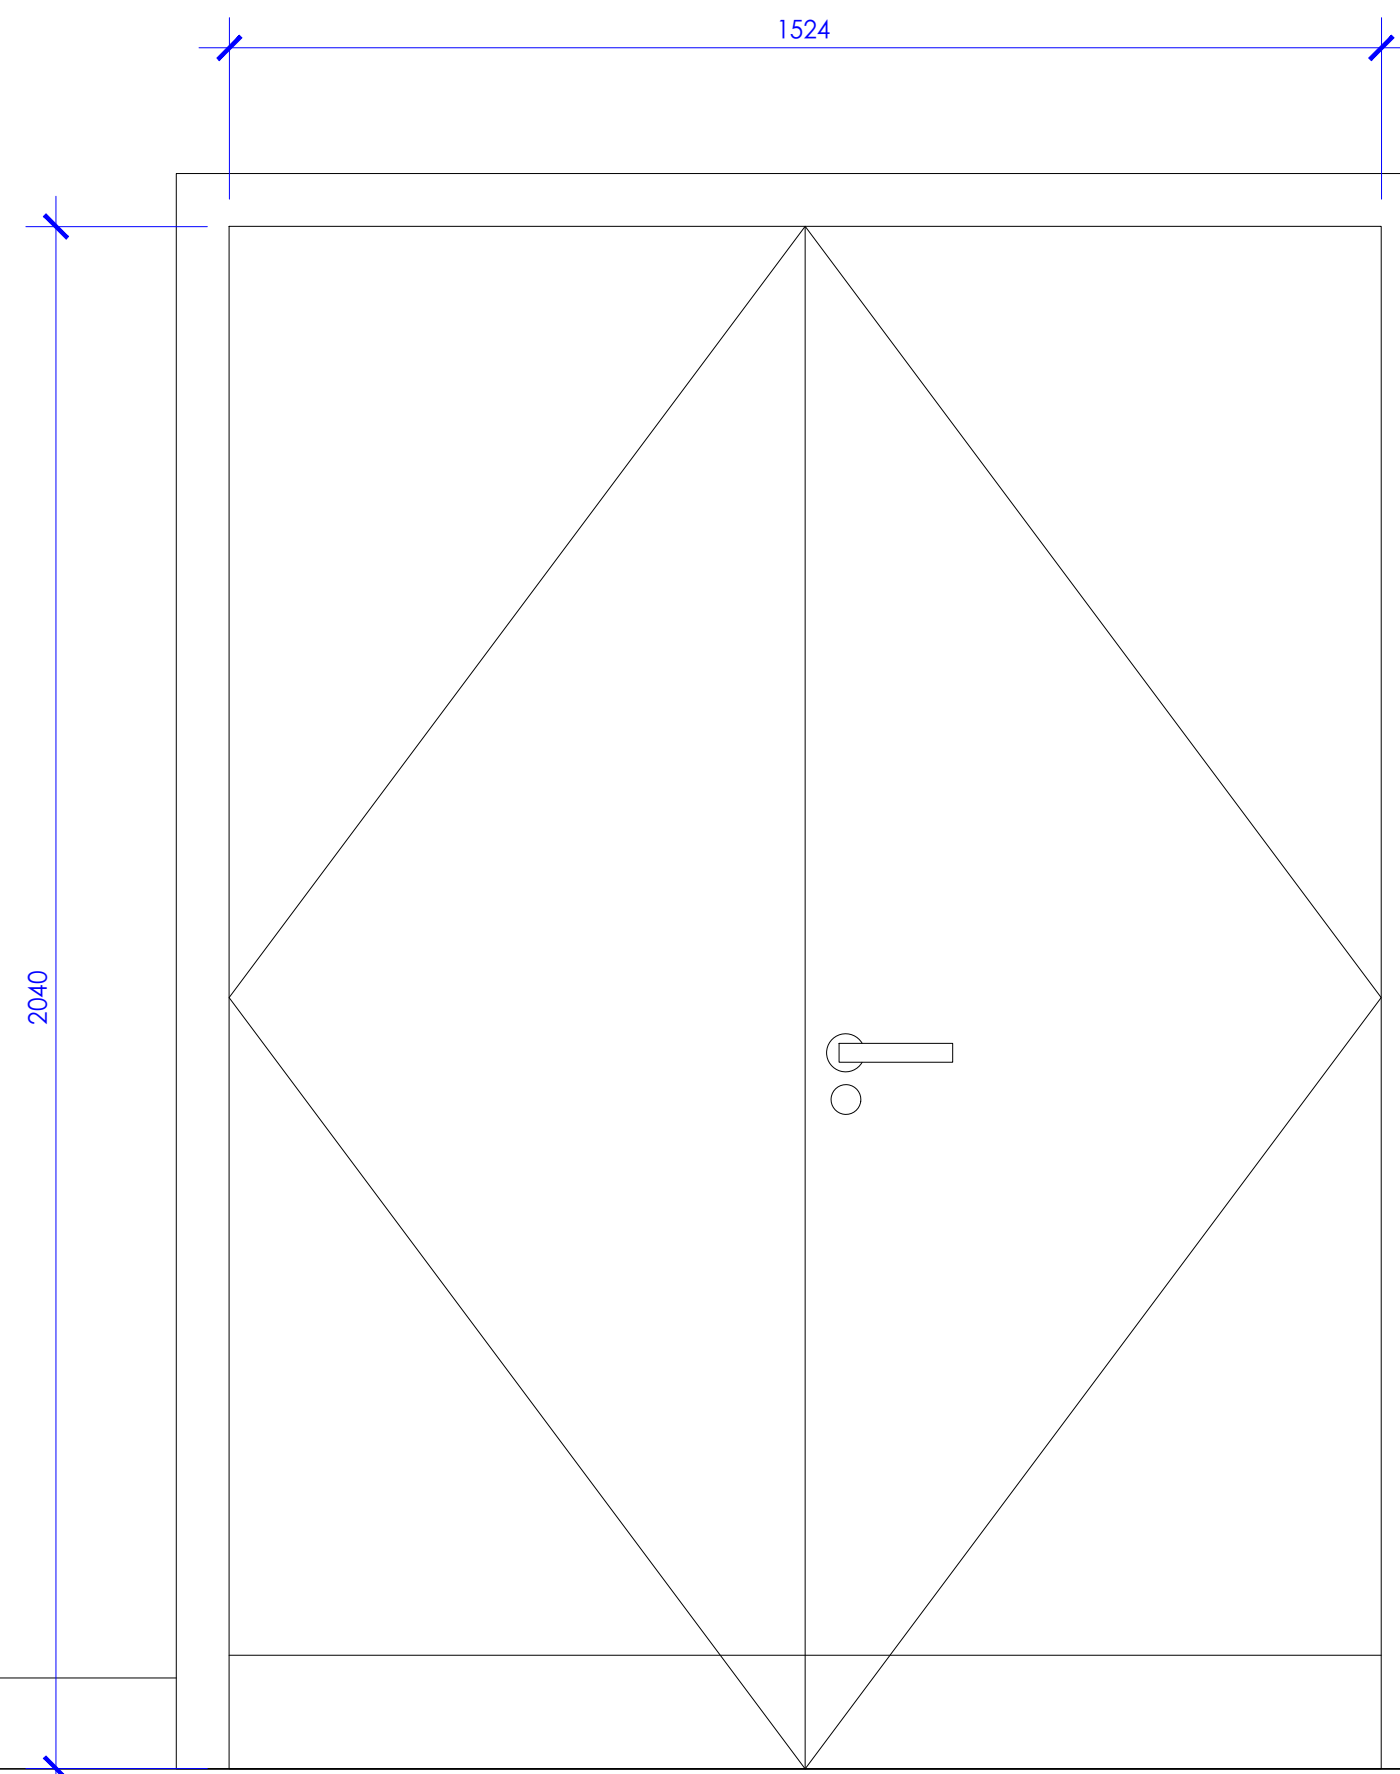


D07
R6 Table Store

White laminated double door.
Lever on rose handle
Antique brass finish

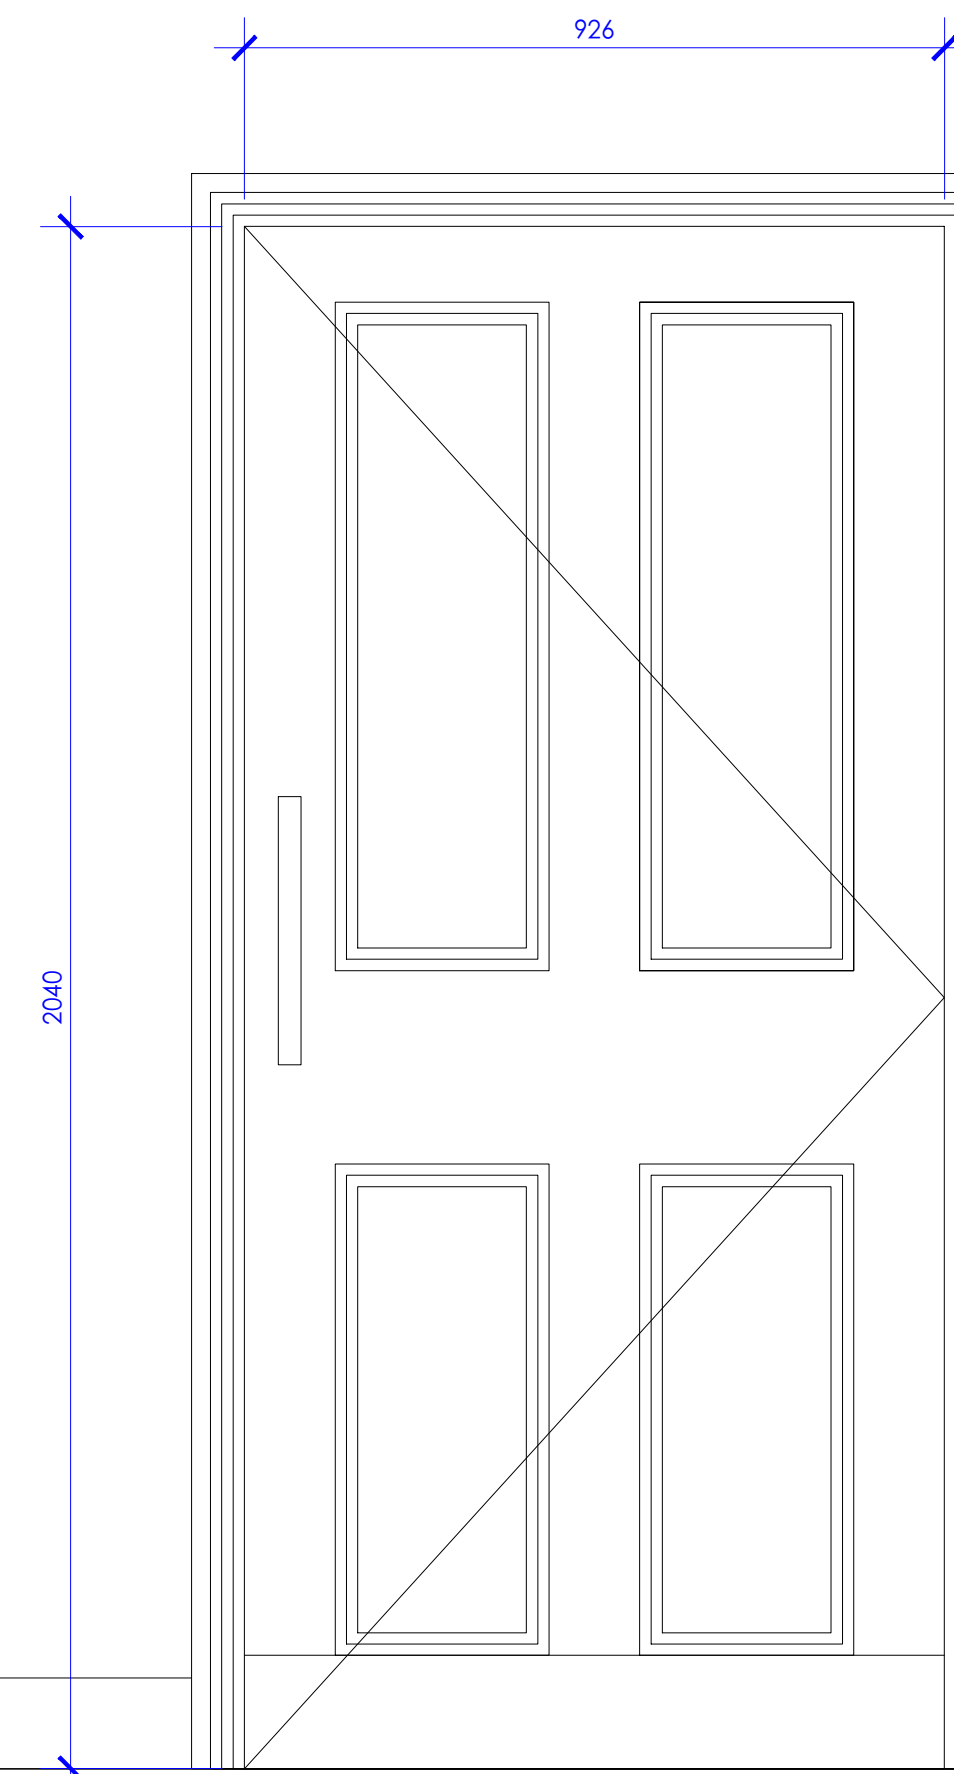

D08
R7 Corridor

4-panel door, design to match original door D12. White painted
Push Plate/ Pull Handle
Antique brass finish

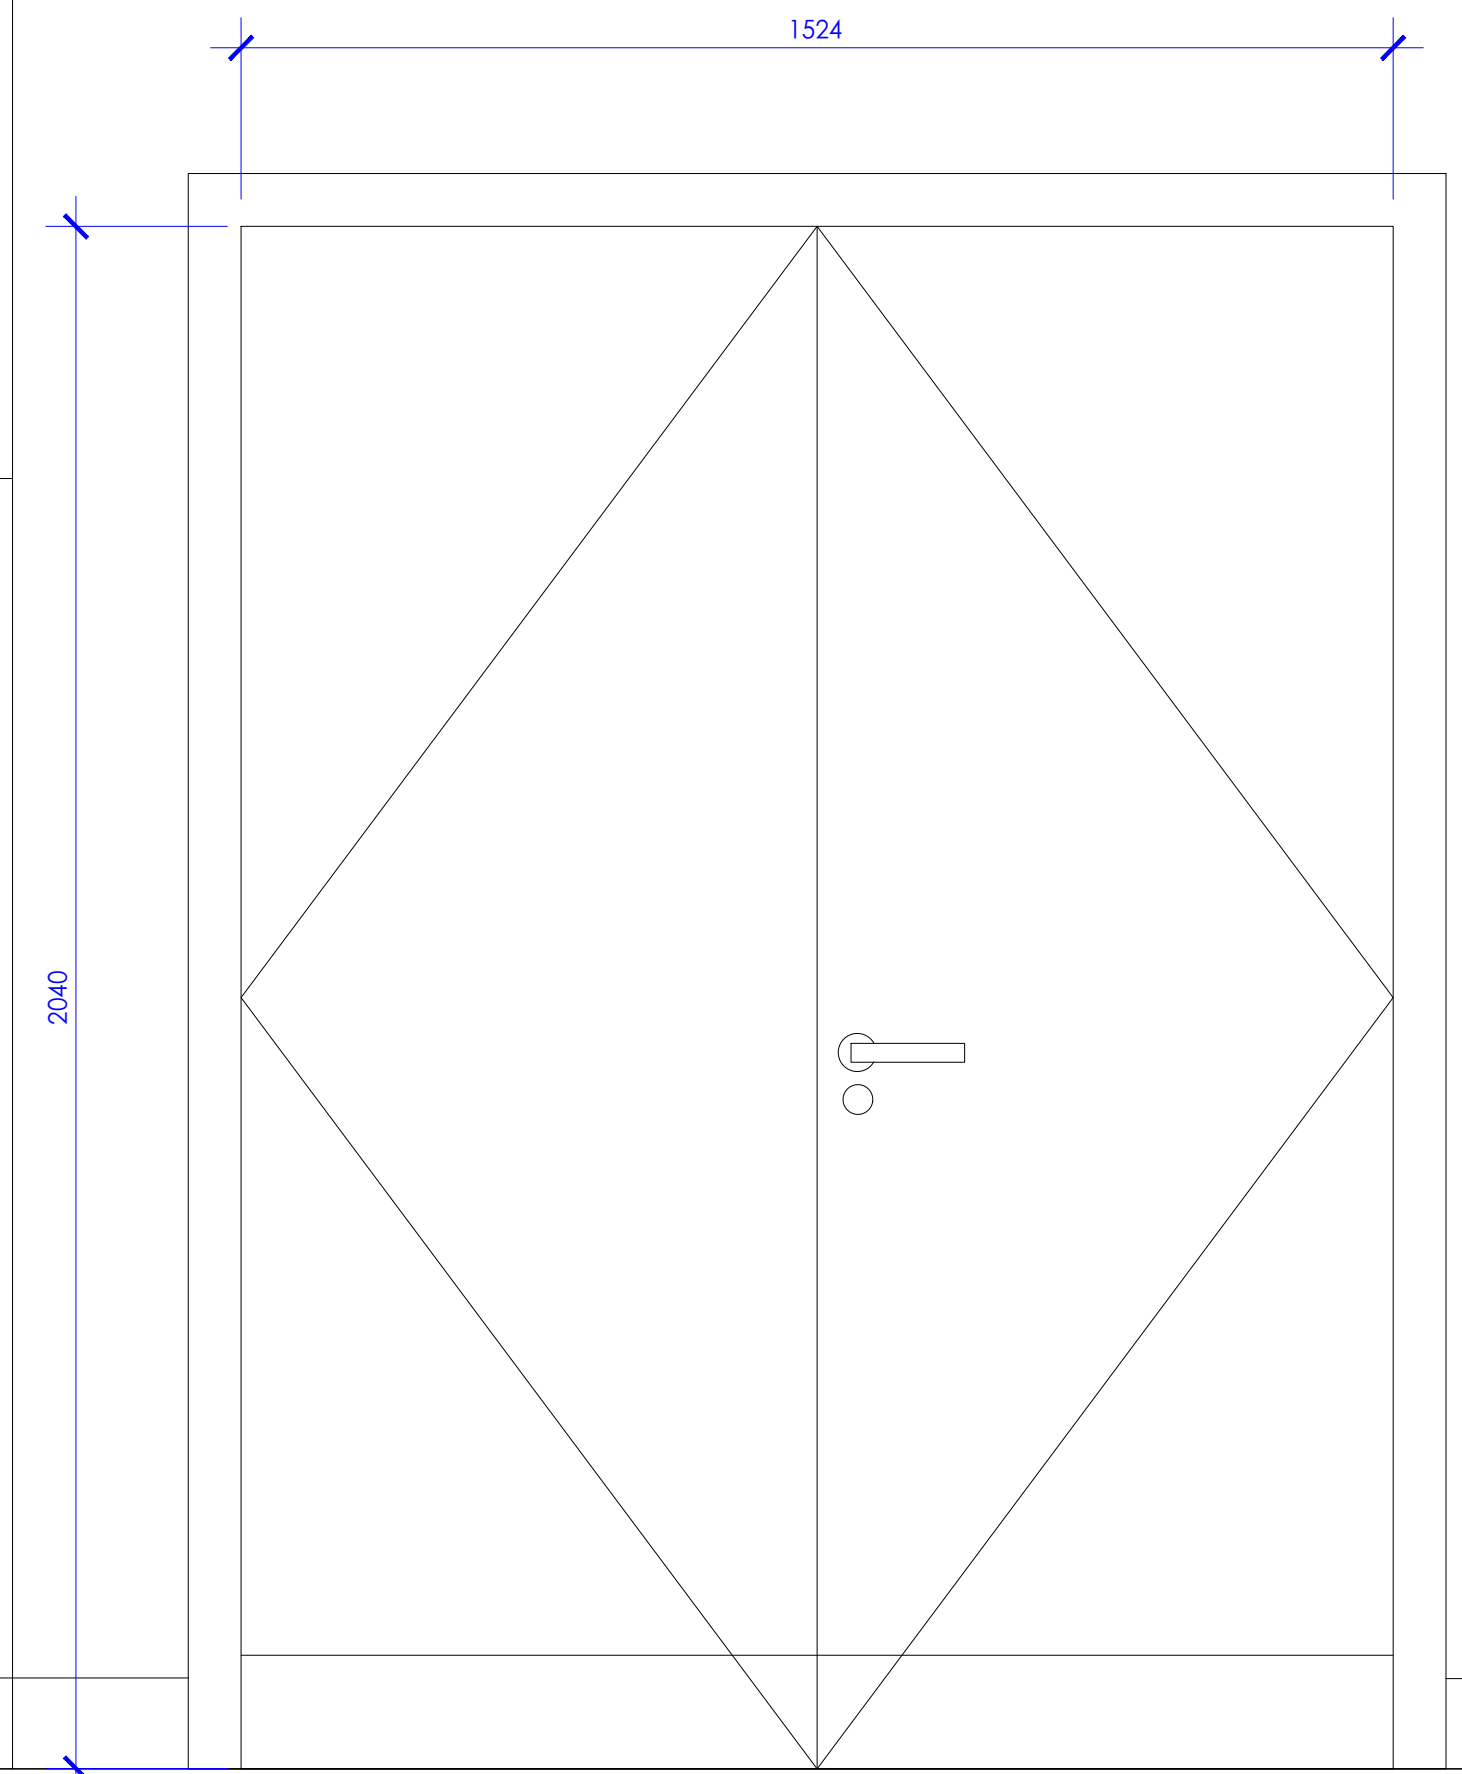

D09
R12 Store

White laminated double door.
Lever on rose handle
Antique brass finish

NOTE: All dimensions shown are indicative, they must be checked on site prior to construction.

