




Detail 1

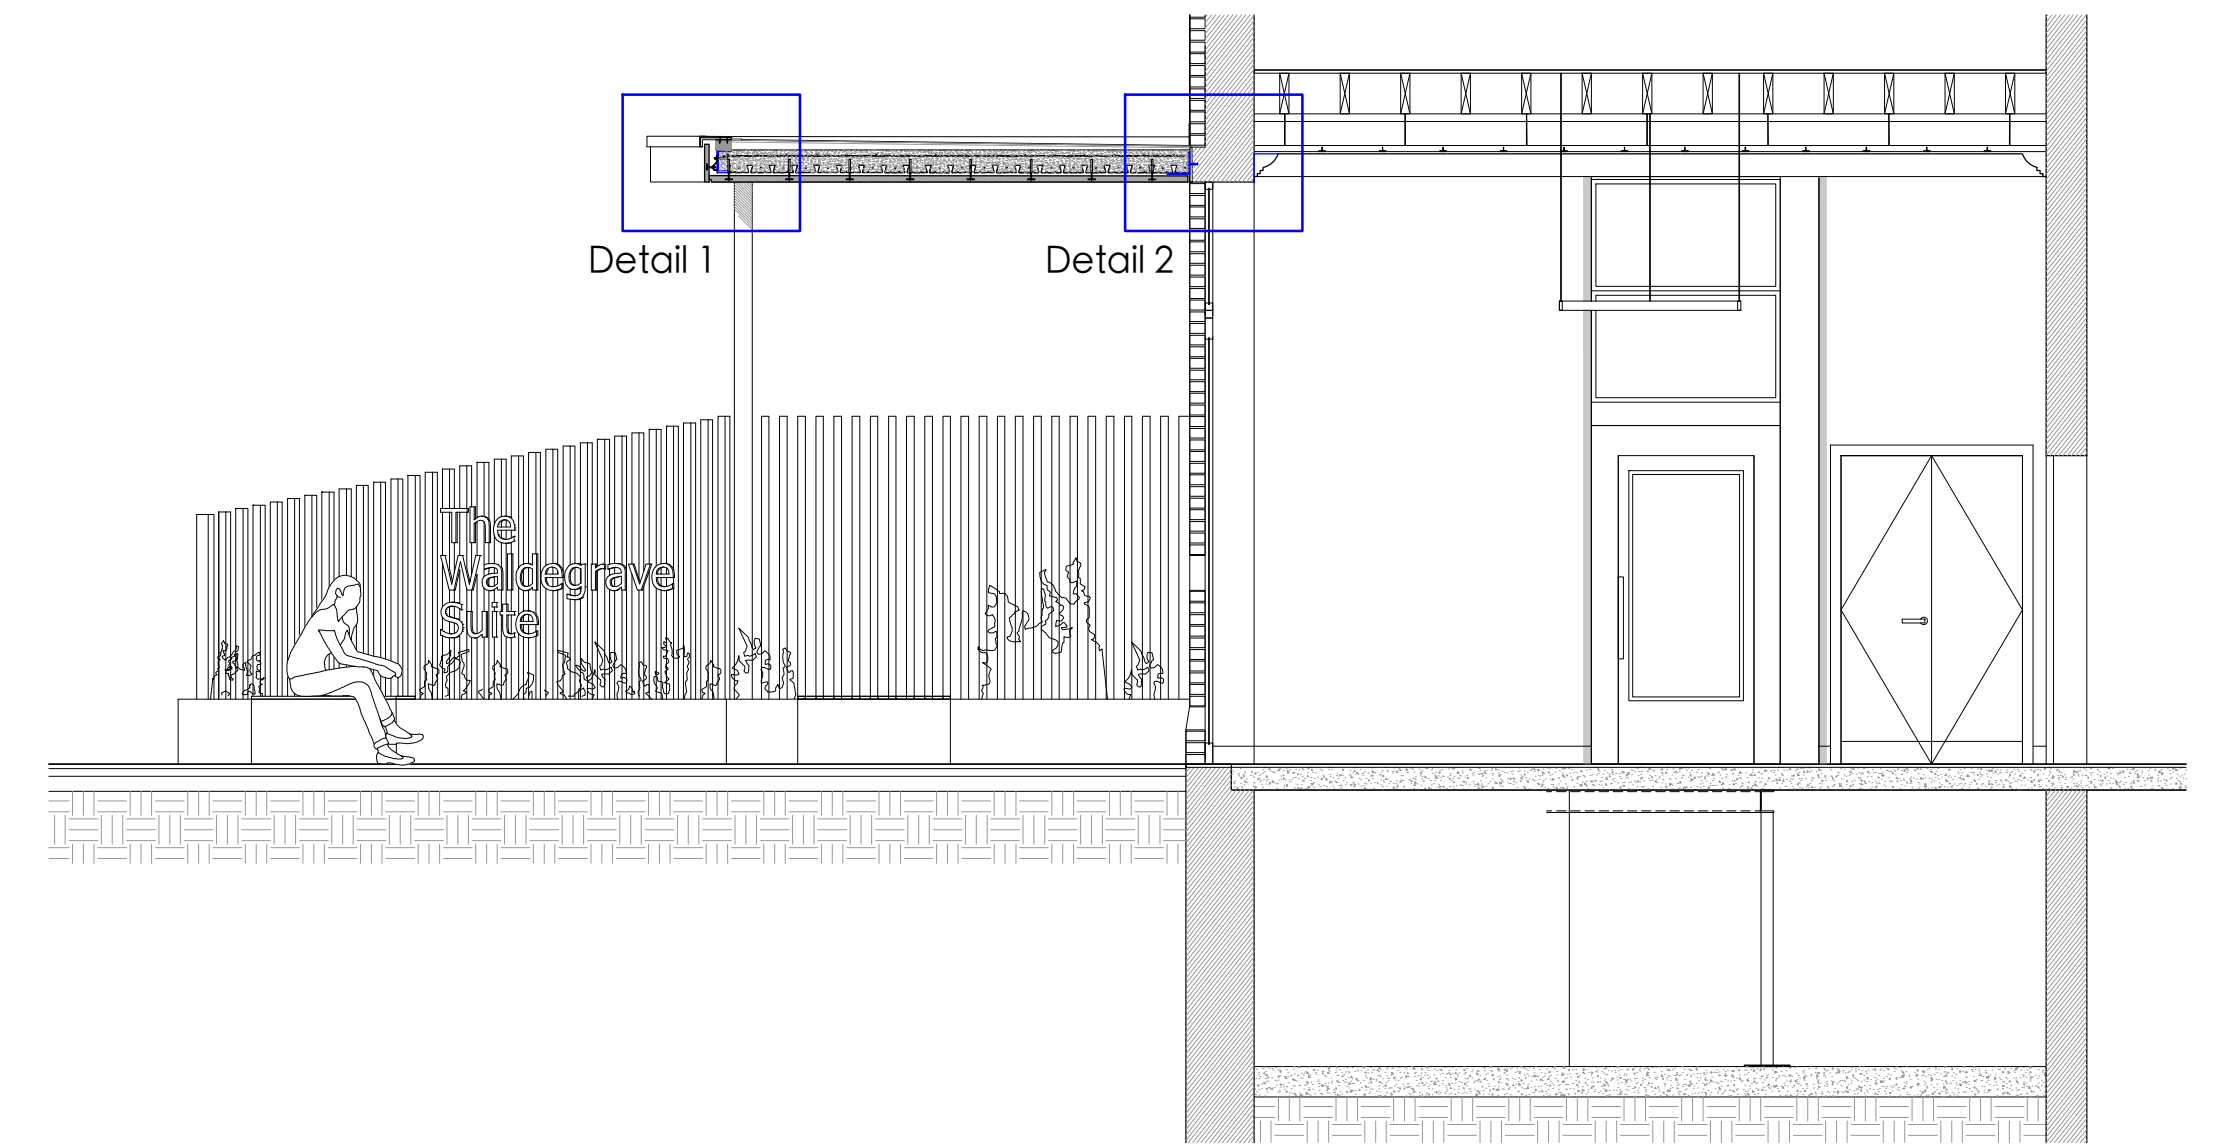

Key Section

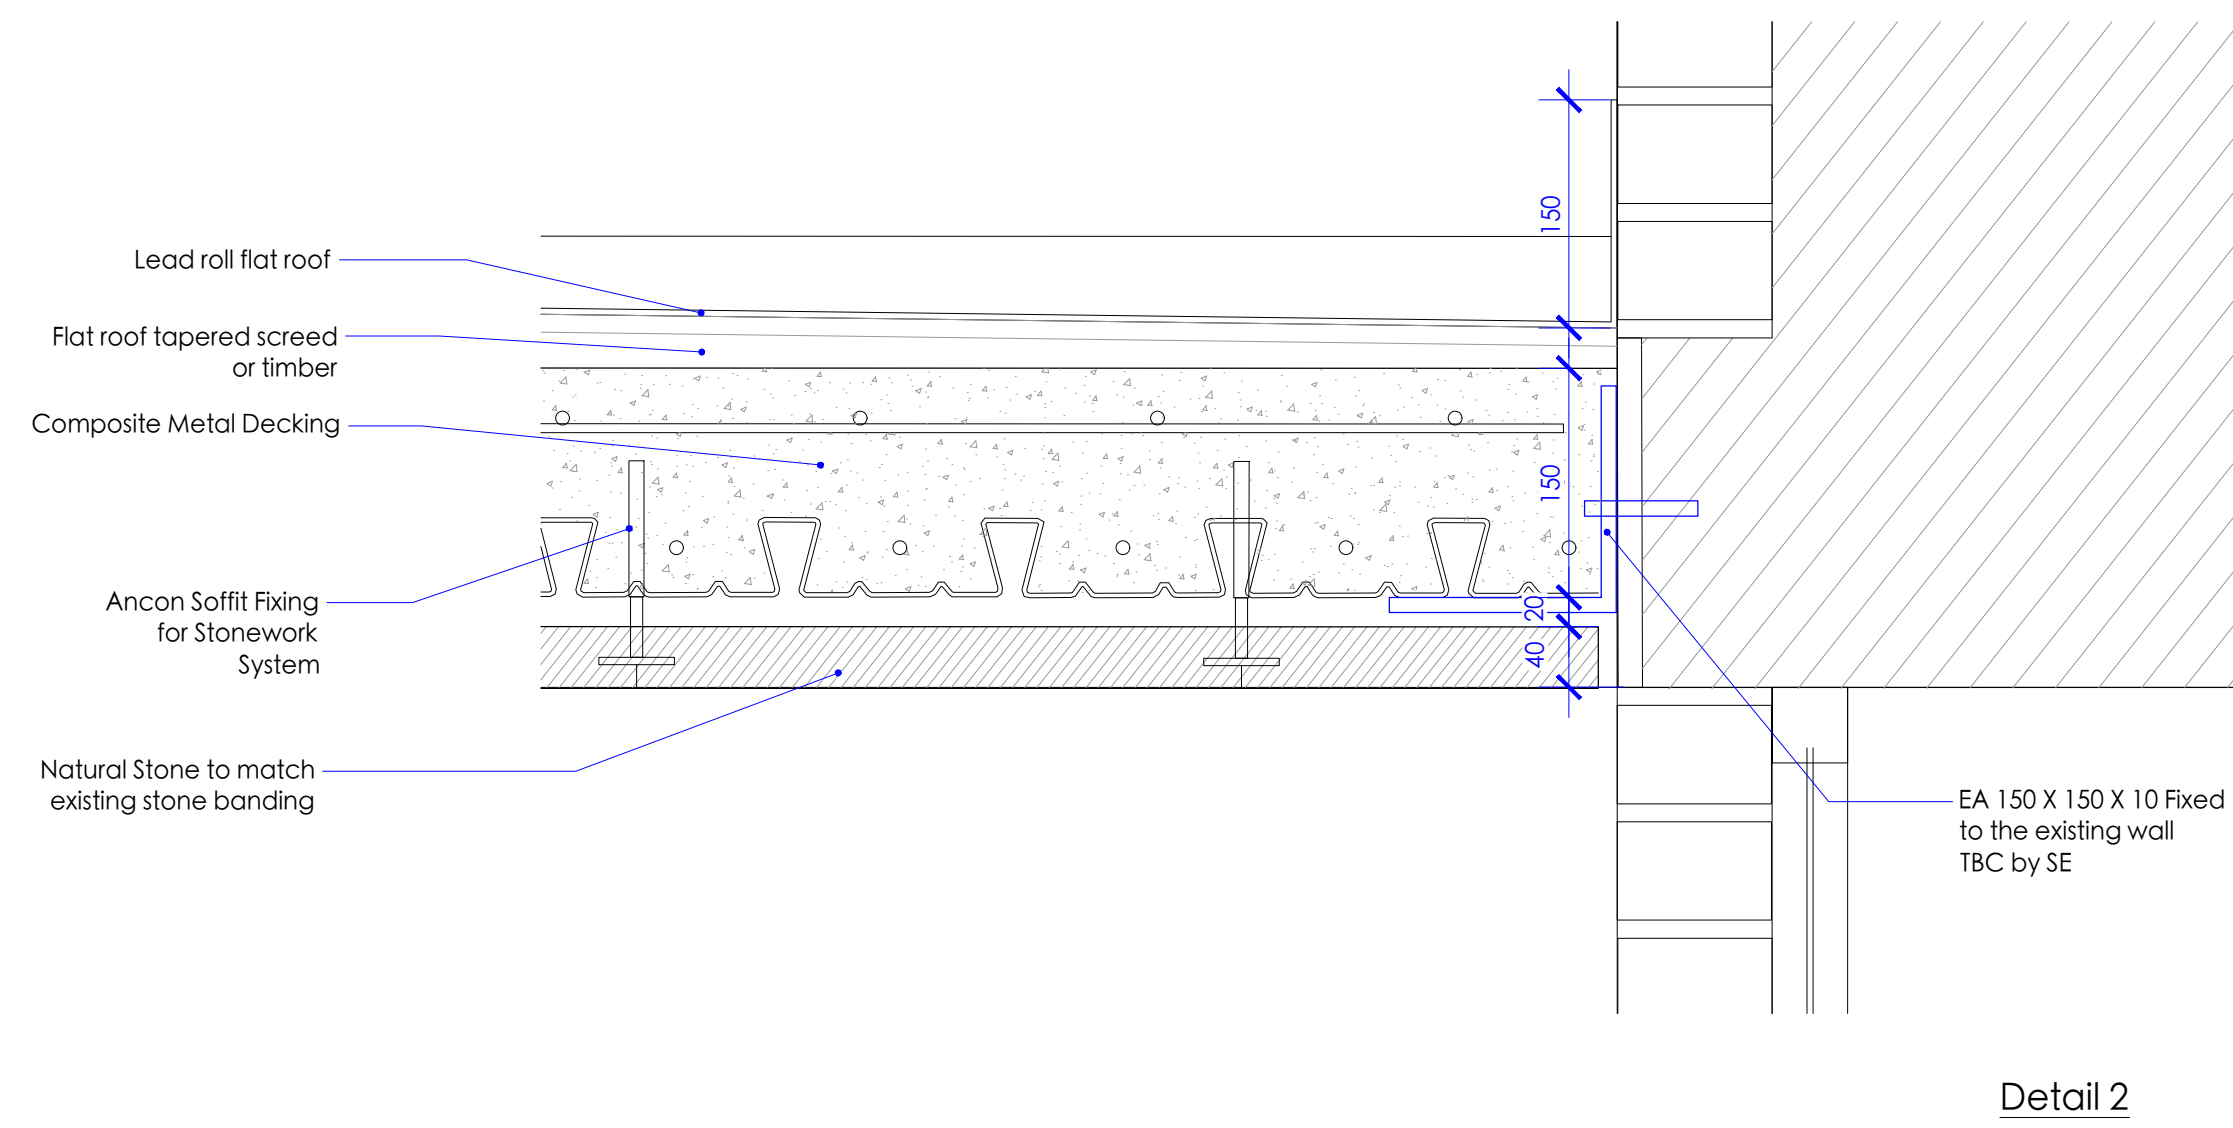

Detail 2

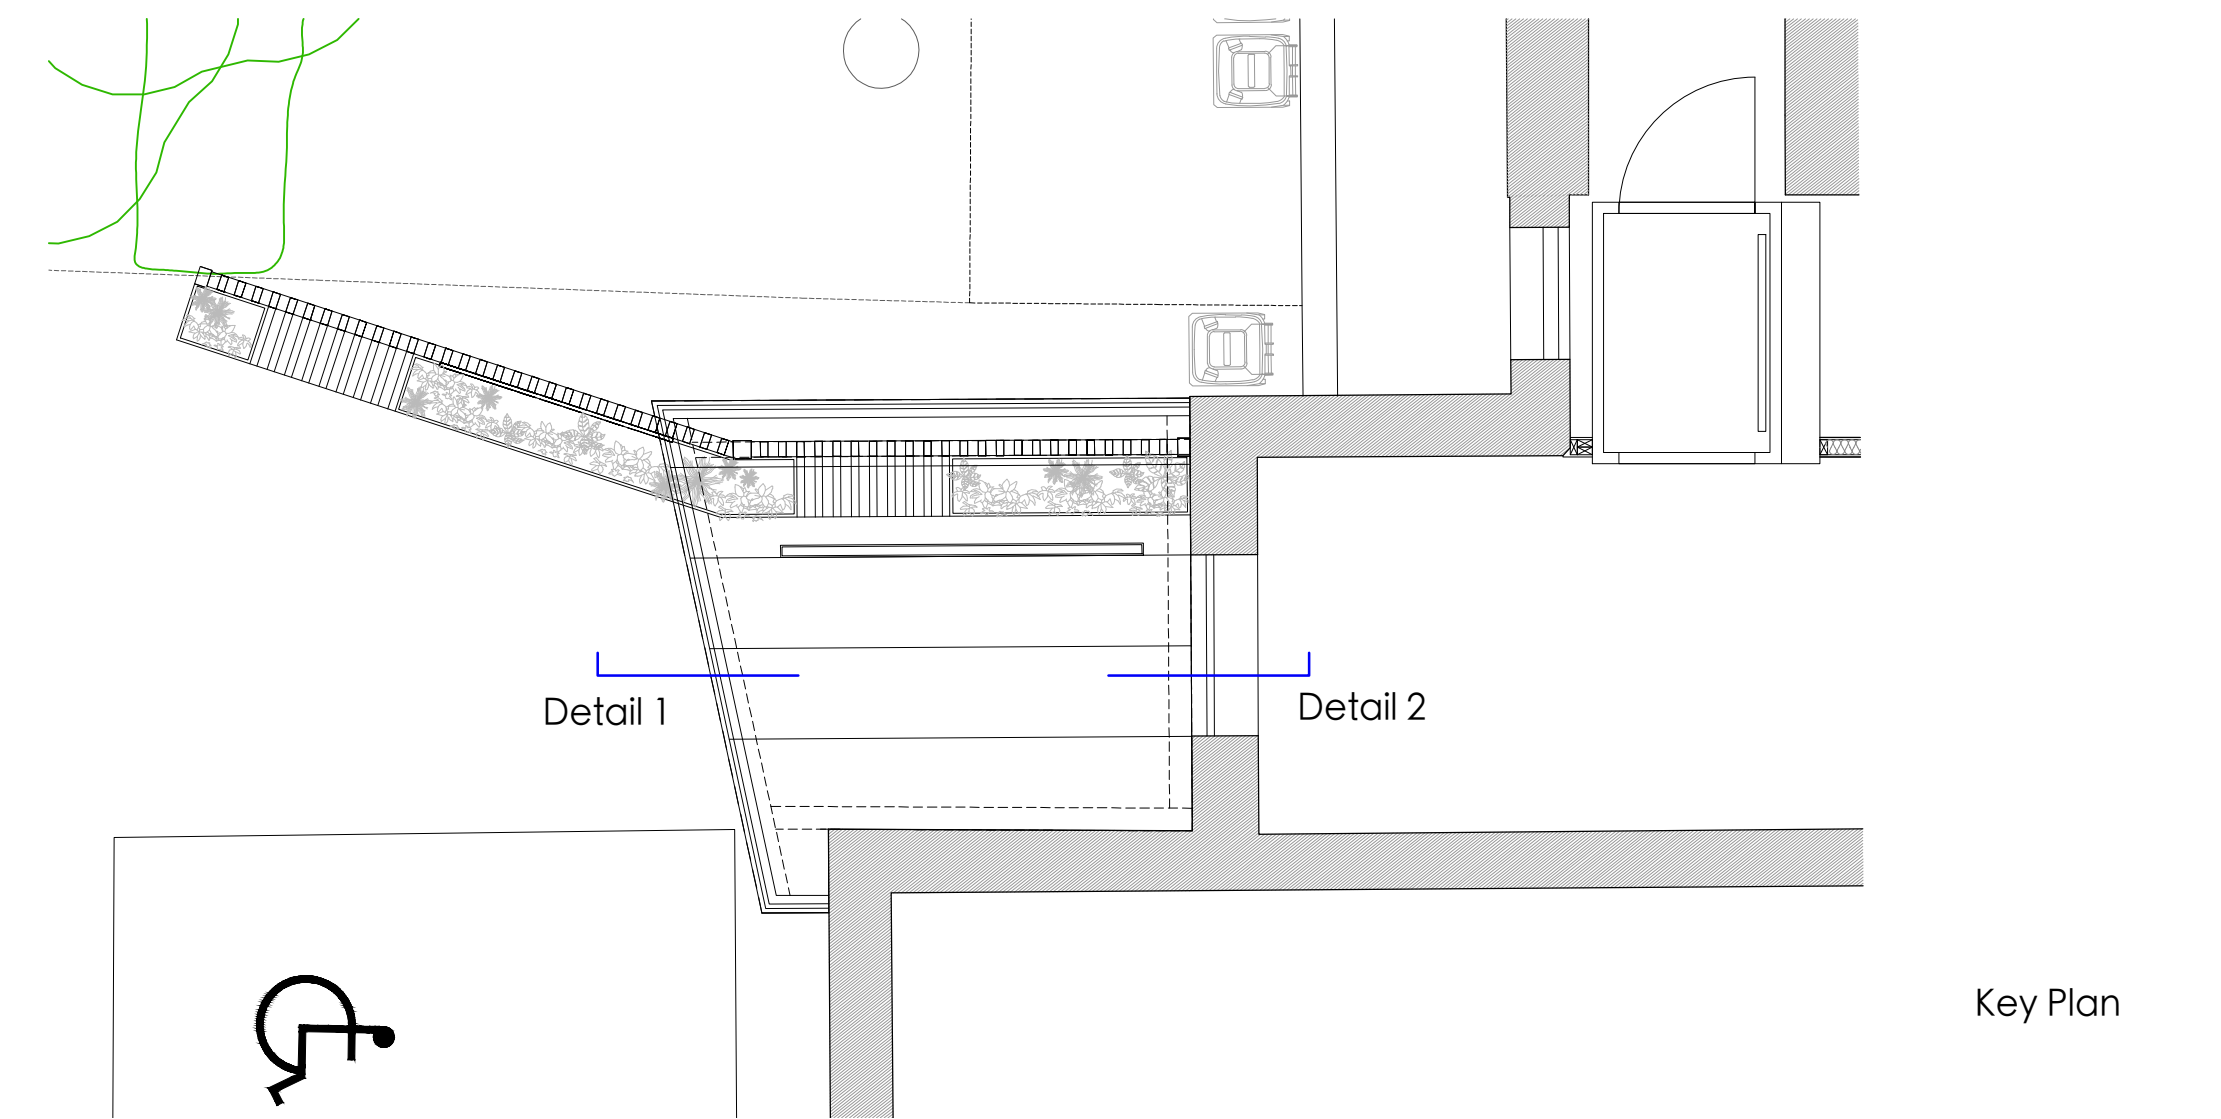

Key Plan

NOTE: All dimensions shown are indicative, they must be checked on site prior to construction.

