



KEY PLAN

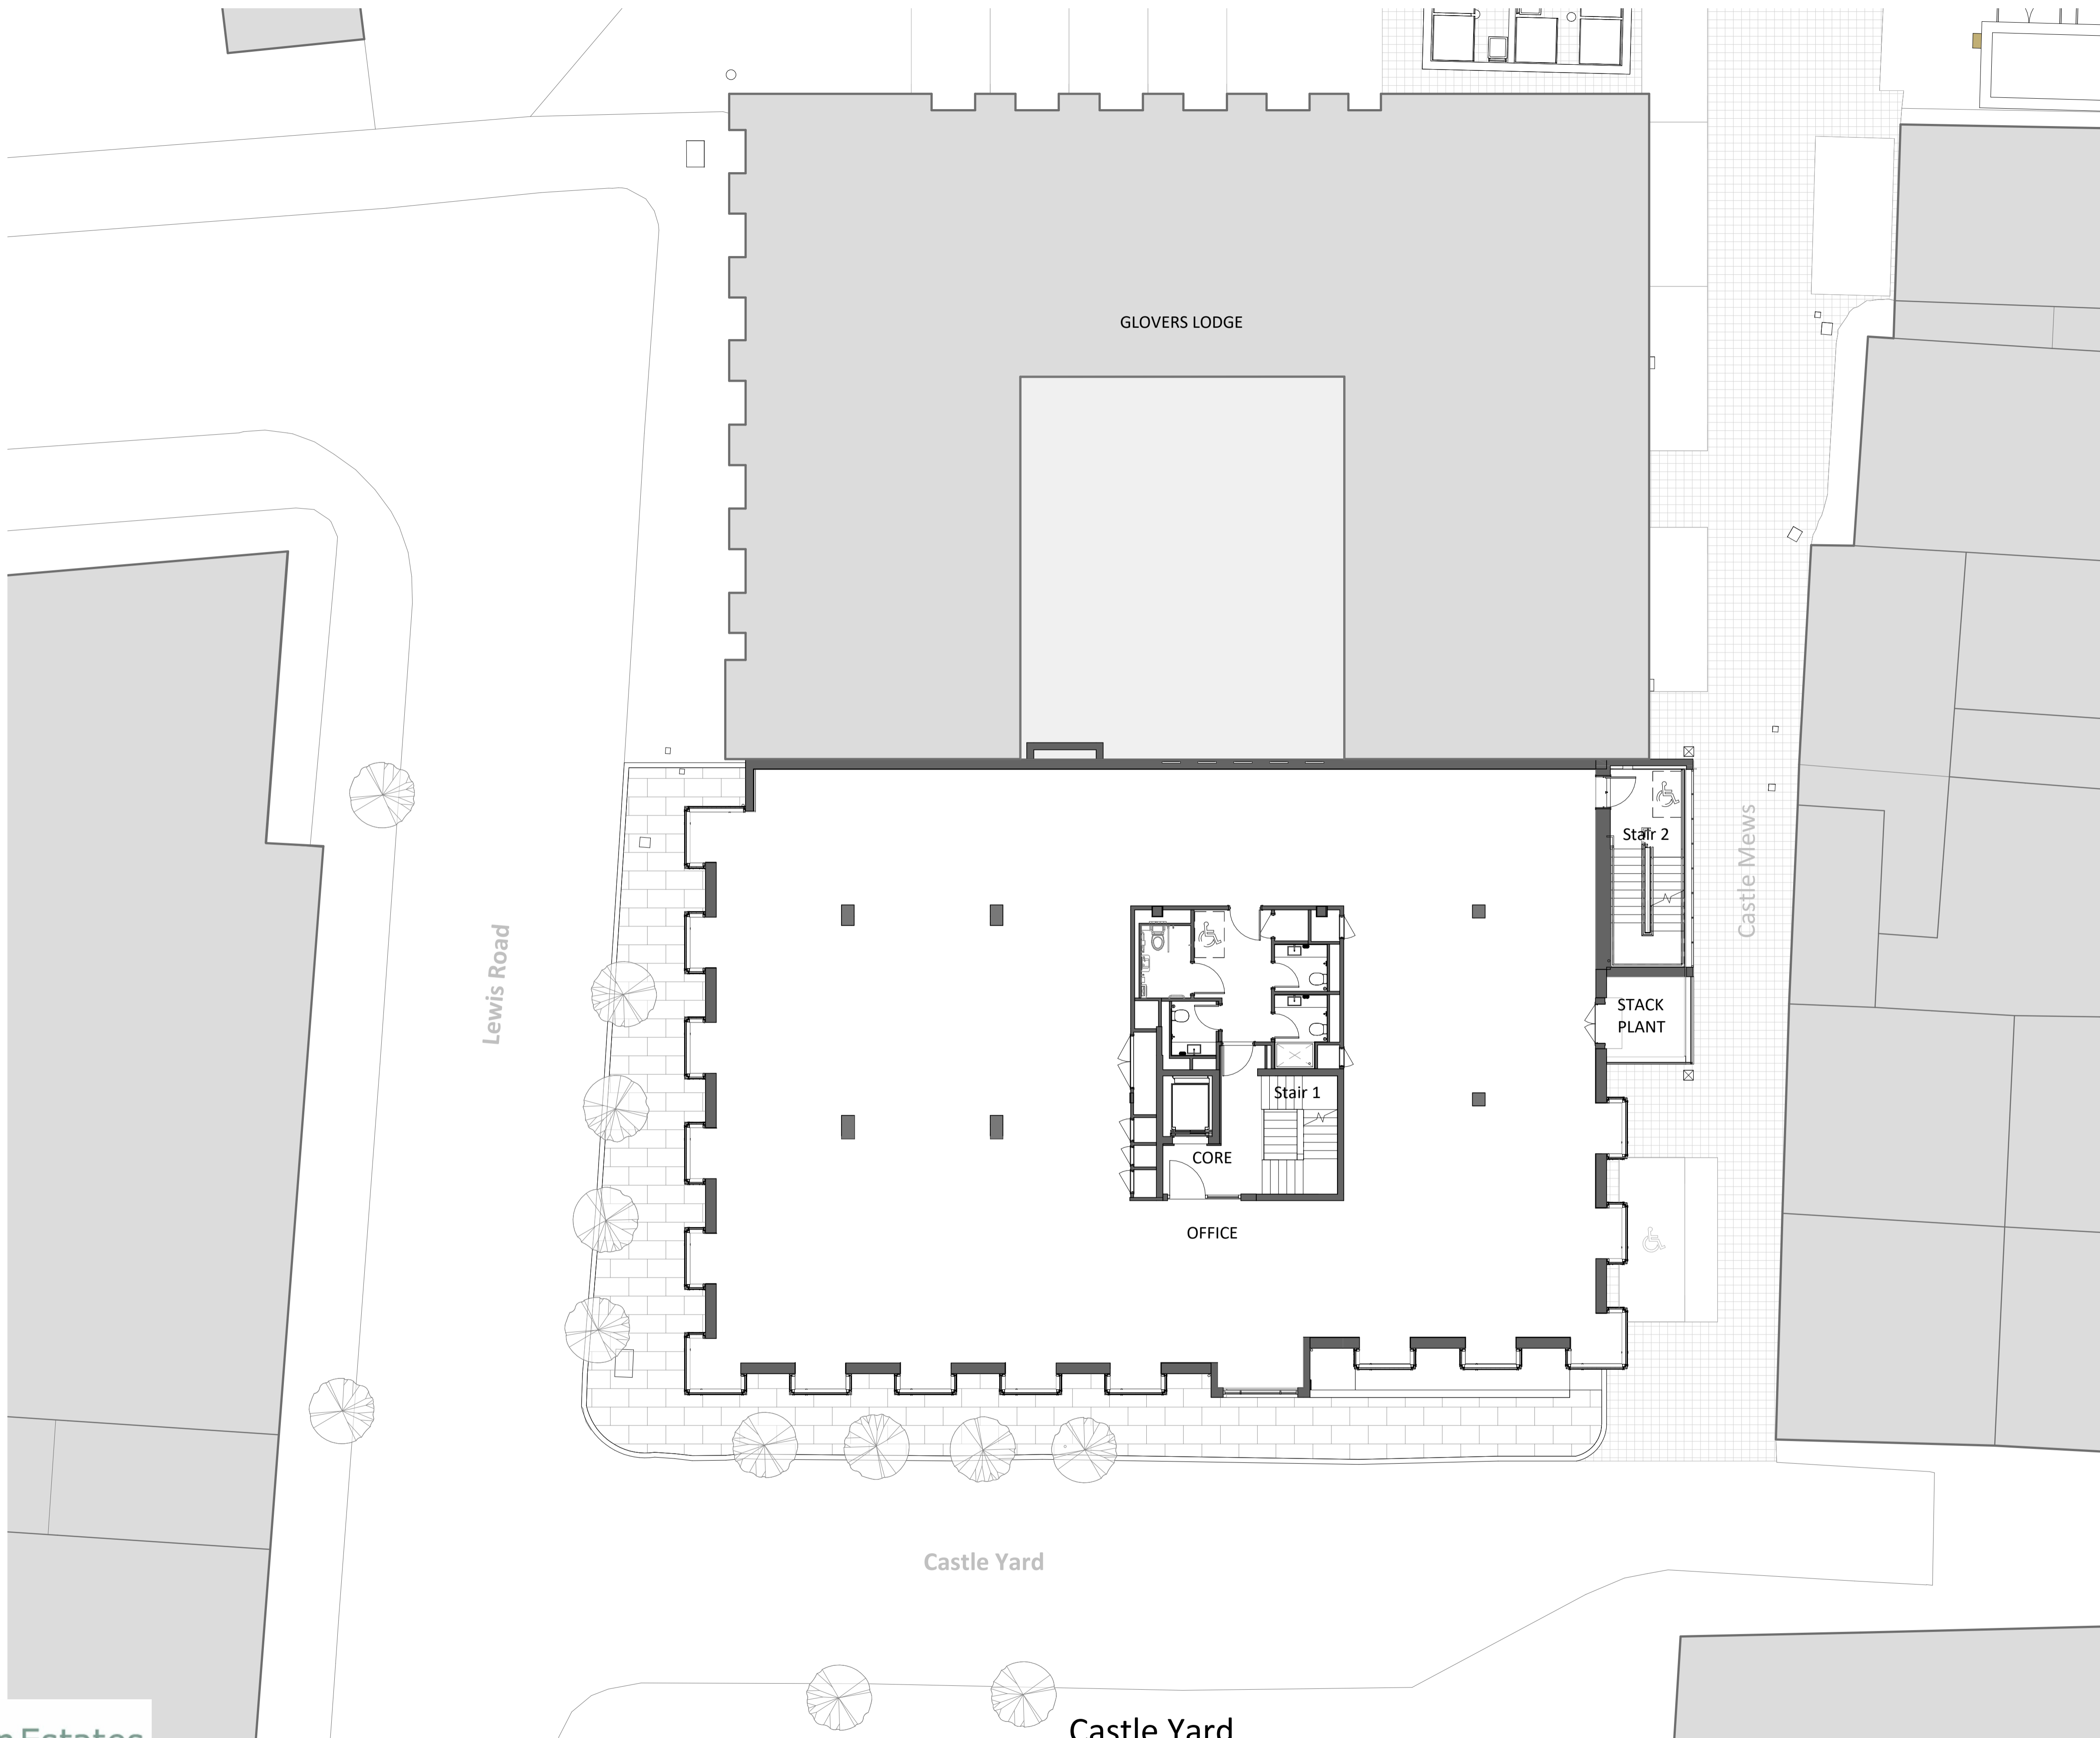

Exton Estates

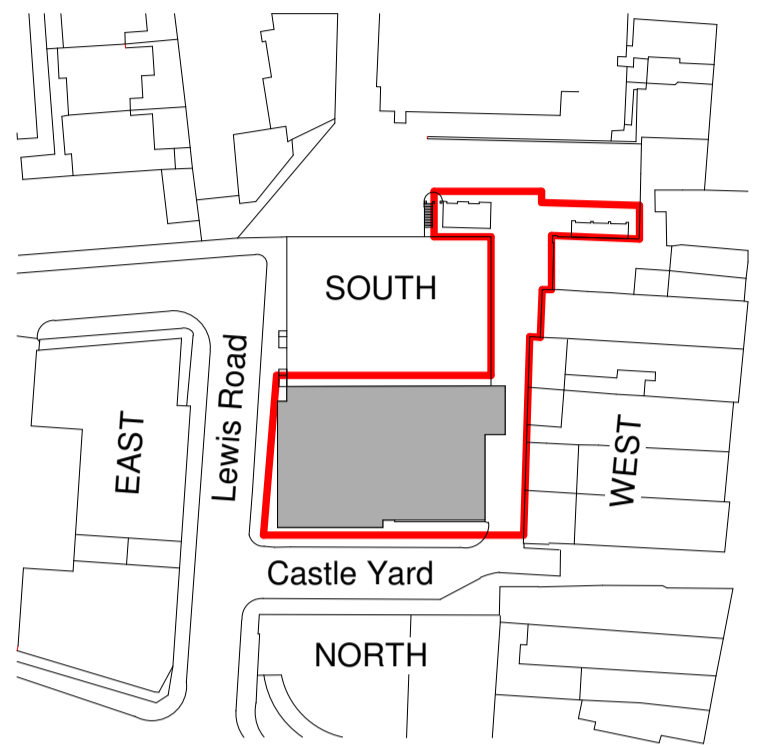

PROPOSED SECOND FLOOR

Drawn By: DM	Checked By: CG	Authorised By: NT	Issue Status: PLANNING	Revision By: MS	Rev Auth By: CG	1 Castle Yard Richmond London TW10 6TF t: +44 (0) 20 8332 3900 email: info@mydn-a.com www.mydn-a.com
Date: 26/11/2021	Scale: 1 : 100@A1	Drawing No.:	1415 - DNA - ZZ - 02 - DR - A - 1002	Revision date:	17/08/2022 P2	