
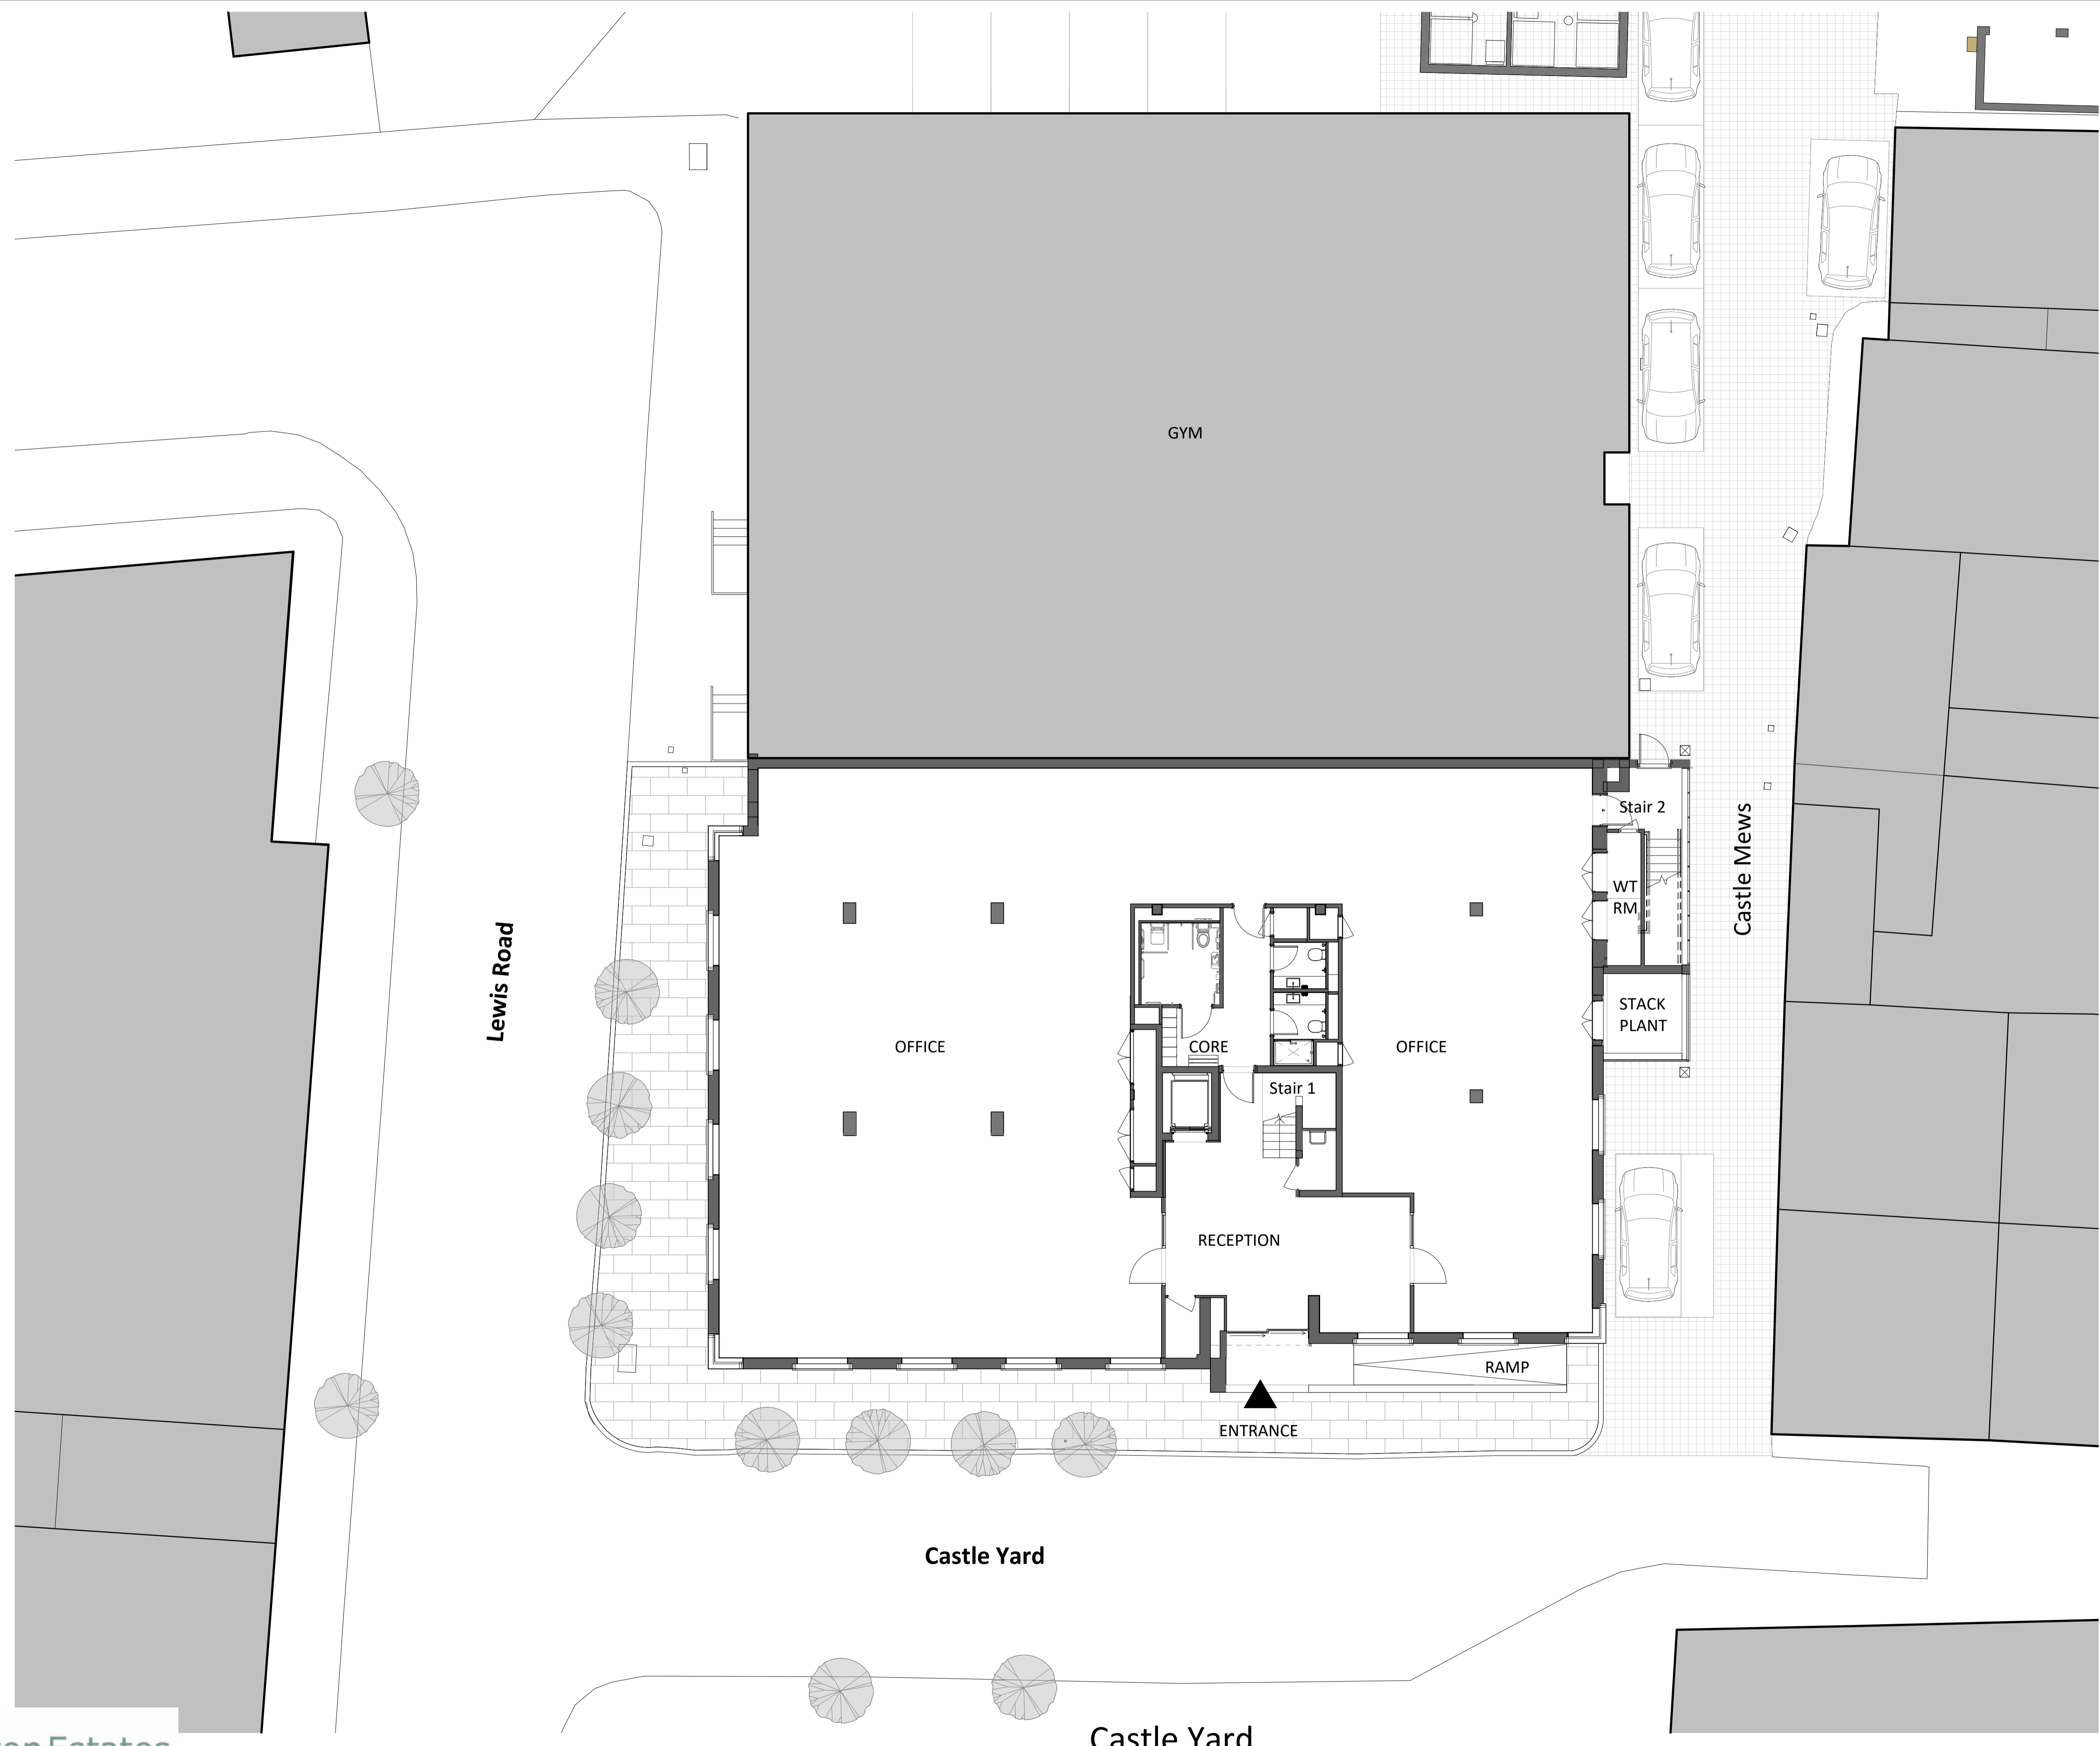


KEY PLAN

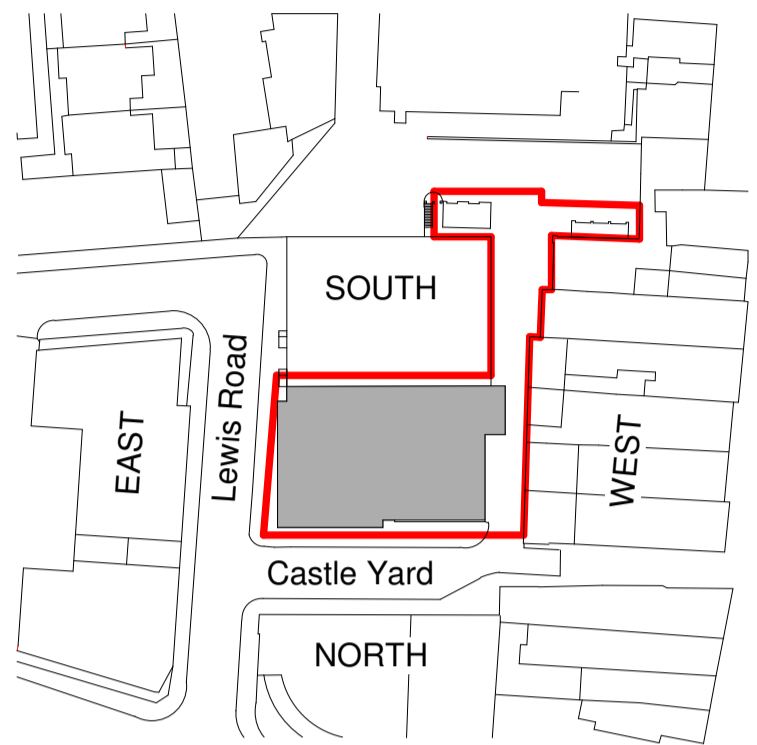

Exton Estates

PROPOSED GROUND FLOOR

Drawn By: DM	Checked By: CG	Authorised By: NT	Issue Status PLANNING	Revision By: MS	Rev Auth By: CG	1 Castle Yard Richmond London TW10 6TF t: +44 (0) 20 8332 3900 email: info@mydn-a.com www.mydn-a.com
Date 26/11/2021	Scale 1 : 100@A1	Drawing No. 1415 - DNA - ZZ - GF - DR - A - 1000	Revision date: 17/08/2022	Rev P2		