


MATERIALS KEY:

1. NEW EXTRUDED METAL PANELS
2. NEW OPENABLE WINDOWS INCORPORATED WITH DECORATIVE PERMEABLE BRICK PATTERN OVERHEAD PANELS
3. NEW TRADITIONAL BRICK OR PROPRIETARY BRICK SLIP SYSTEM
4. NEW PROFILED PPC ALUMINIUM PANELS TO NEW ESCAPE STAIR
5. NEW OPENABLE CURTAIN WALLING SYSTEM INCORPORATED WITH DECORATIVE PERMEABLE METAL OVERHEAD PANELS
6. NEW ACOUSTIC LOUVRES PPC COATED TO MATCH CLADDING
7. NEW DECORATIVE BRICK PANELS
8. NEW WINDOWS
9. EXISTING BRICK NEW PAINT FINISH
10. NEW CURTAIN WALLING SYSTEM
11. EXTERNAL METAL DOOR
12. GLAZED ENTRANCE DOOR
13. OBSCURED GLASS BALUSTRADE
14. NEW OPENABLE WINDOWS INCORPORATED WITH DECORATIVE PERFORATED METAL OVERHEAD PANELS
15. NEW GLAZED DOOR INCORPORATED WITH DECORATIVE PERMEABLE BRICK PATTERN OVERHEAD PANELS
16. DECORATIVE PERFORATED METAL PANEL
17. POTTED PLANTING
18. BIO SOLAR SYSTEM

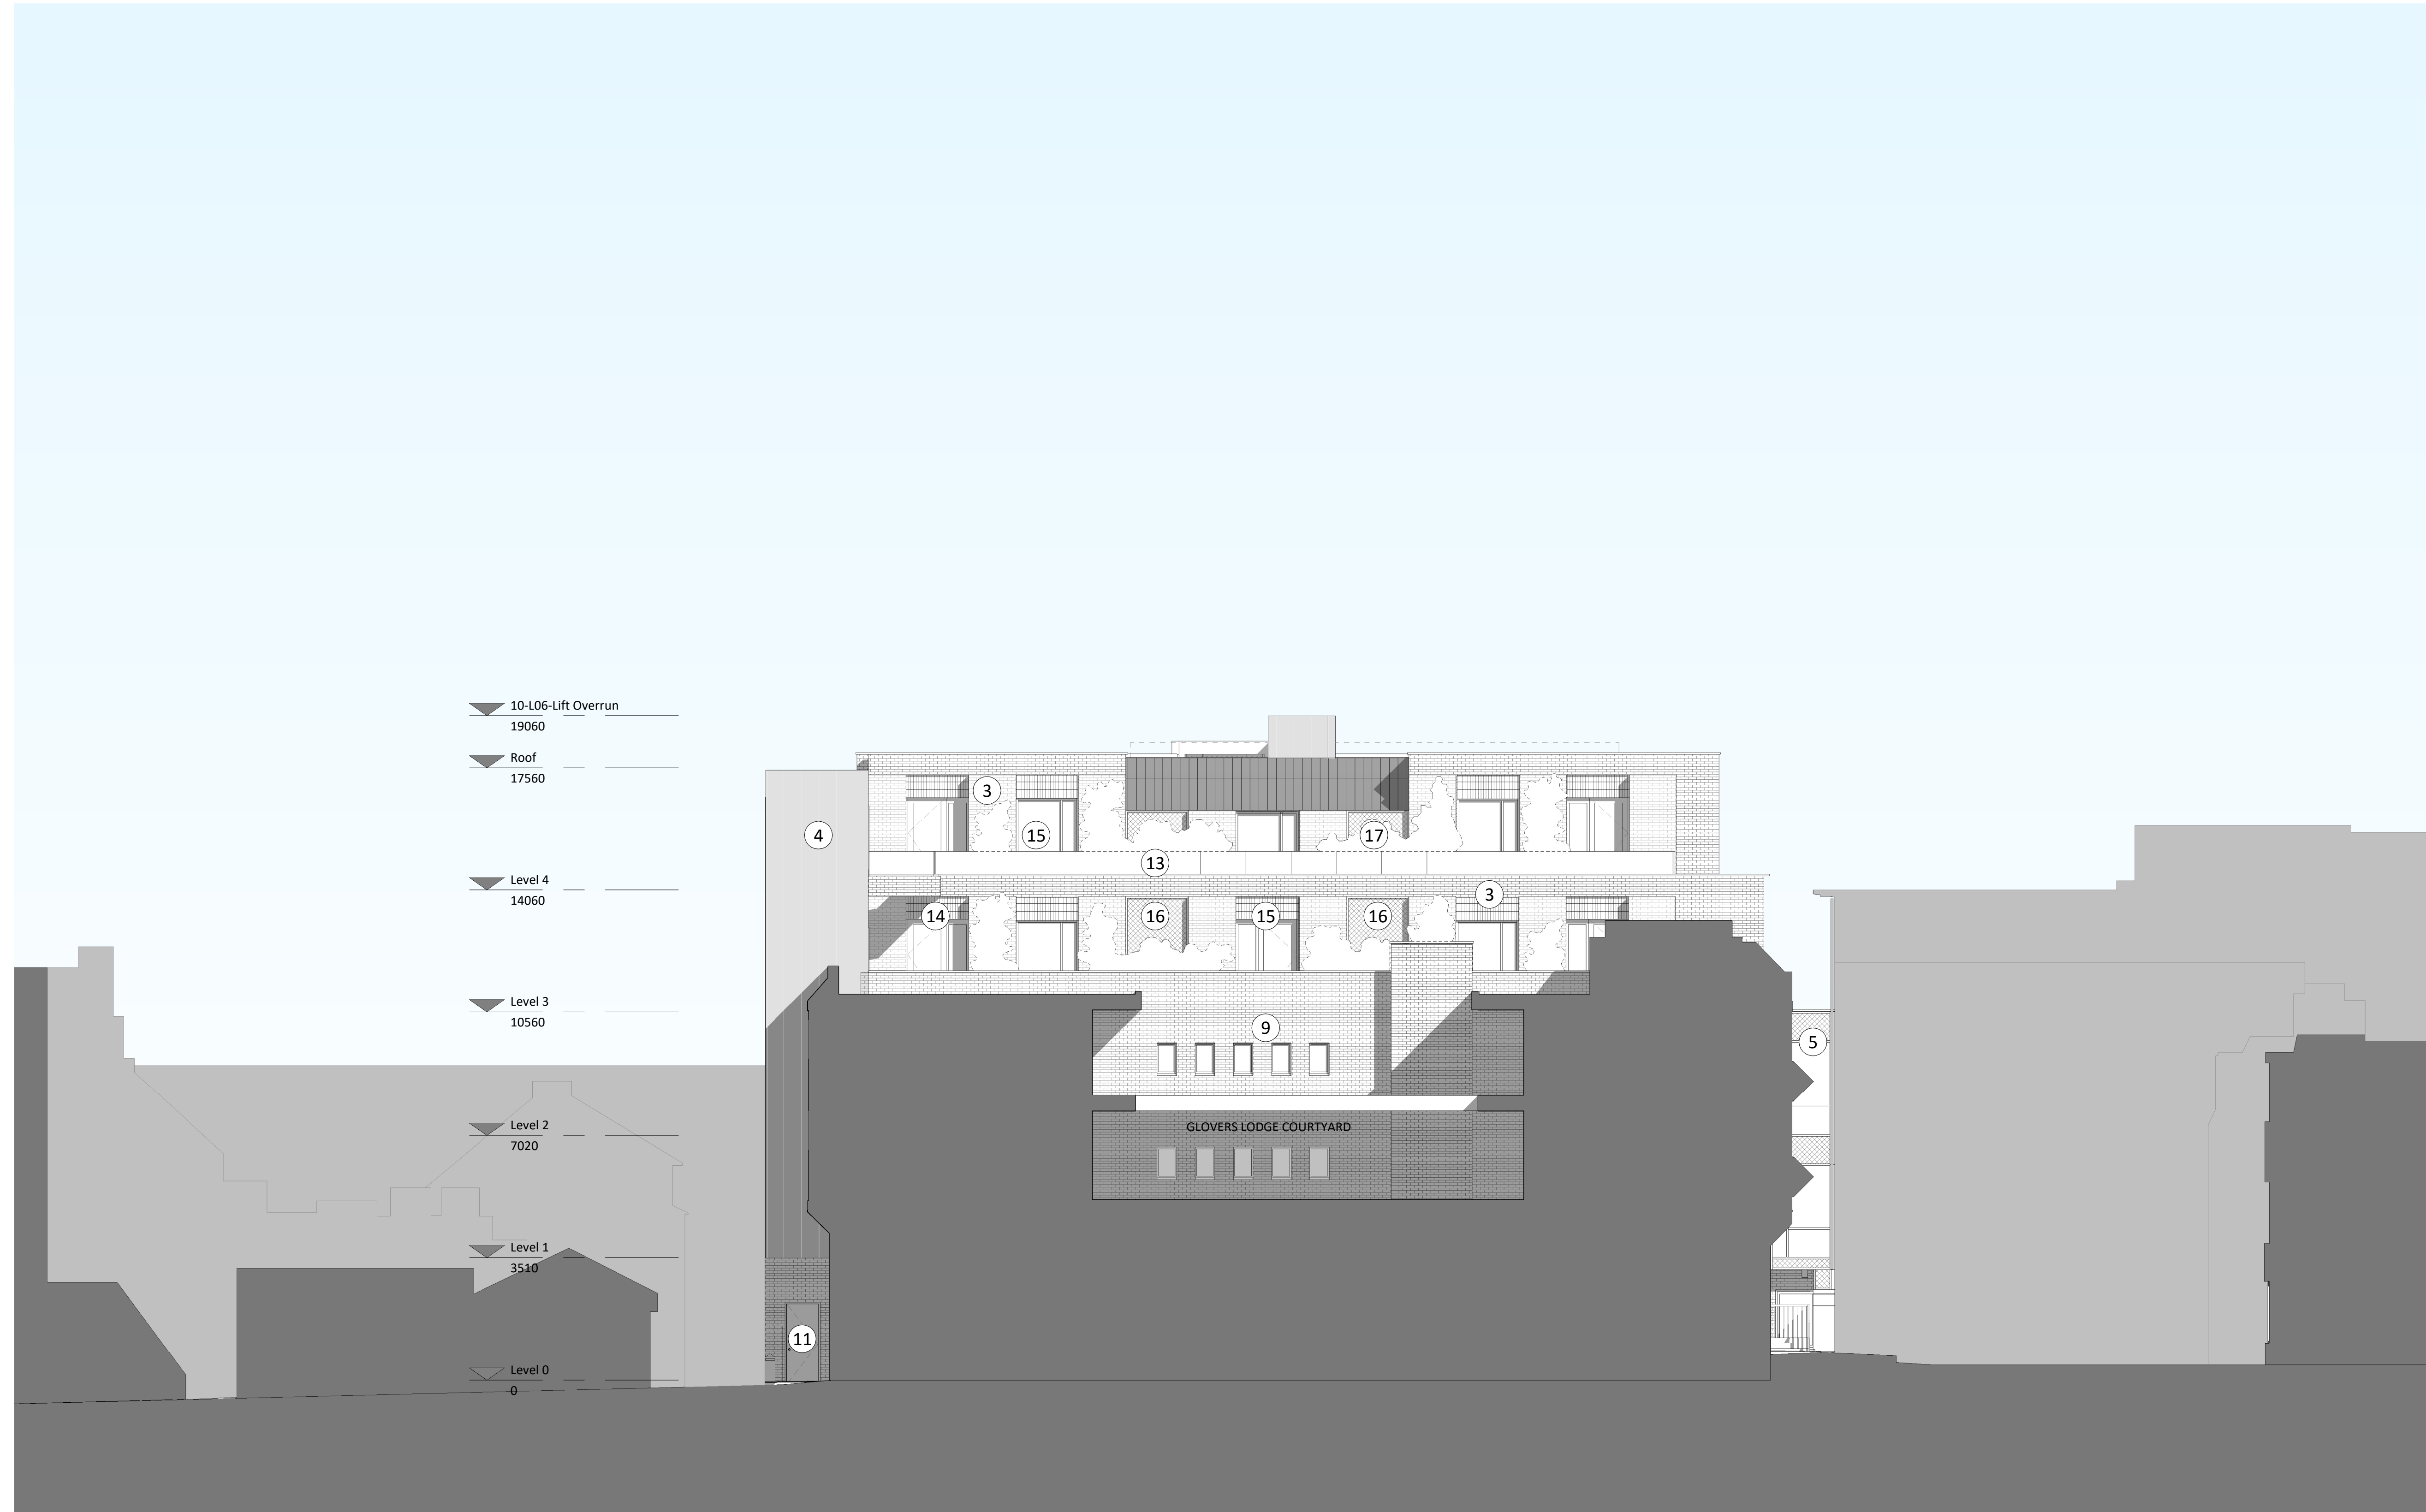

Castle Mews Grovers Lodge / 1 Castle Yard(beyond) Lewis Road

Drawn By:	Checked By:	Authorised By:	Issue Status:	Revision By:	Rev Auth By:	1 Castle Yard Richmond London TW10 6TF
DM	CG	NT	PLANNING	MS	CG	t: +44 (0) 20 8332 3900
Date:	Scale:	Drawing No.:	Revision date:	Rev:		email: info@mydn-a.com
26/11/2021	1 : 100@A1	1415 - DNA - ZZ - XX - DR - A - 2001	17/08/2022	P2		www.mydn-a.com

