


FTA Design HG Rigid Vehicle (1998)

Overall Length	10.000m
Overall Width	2.500m
Overall Body Height	3.645m
Min Body Ground Clearance	0.440m
Track Width	2.470m
Lock to lock time	3.00s
Kerb to Kerb Turning Radius	11.000m

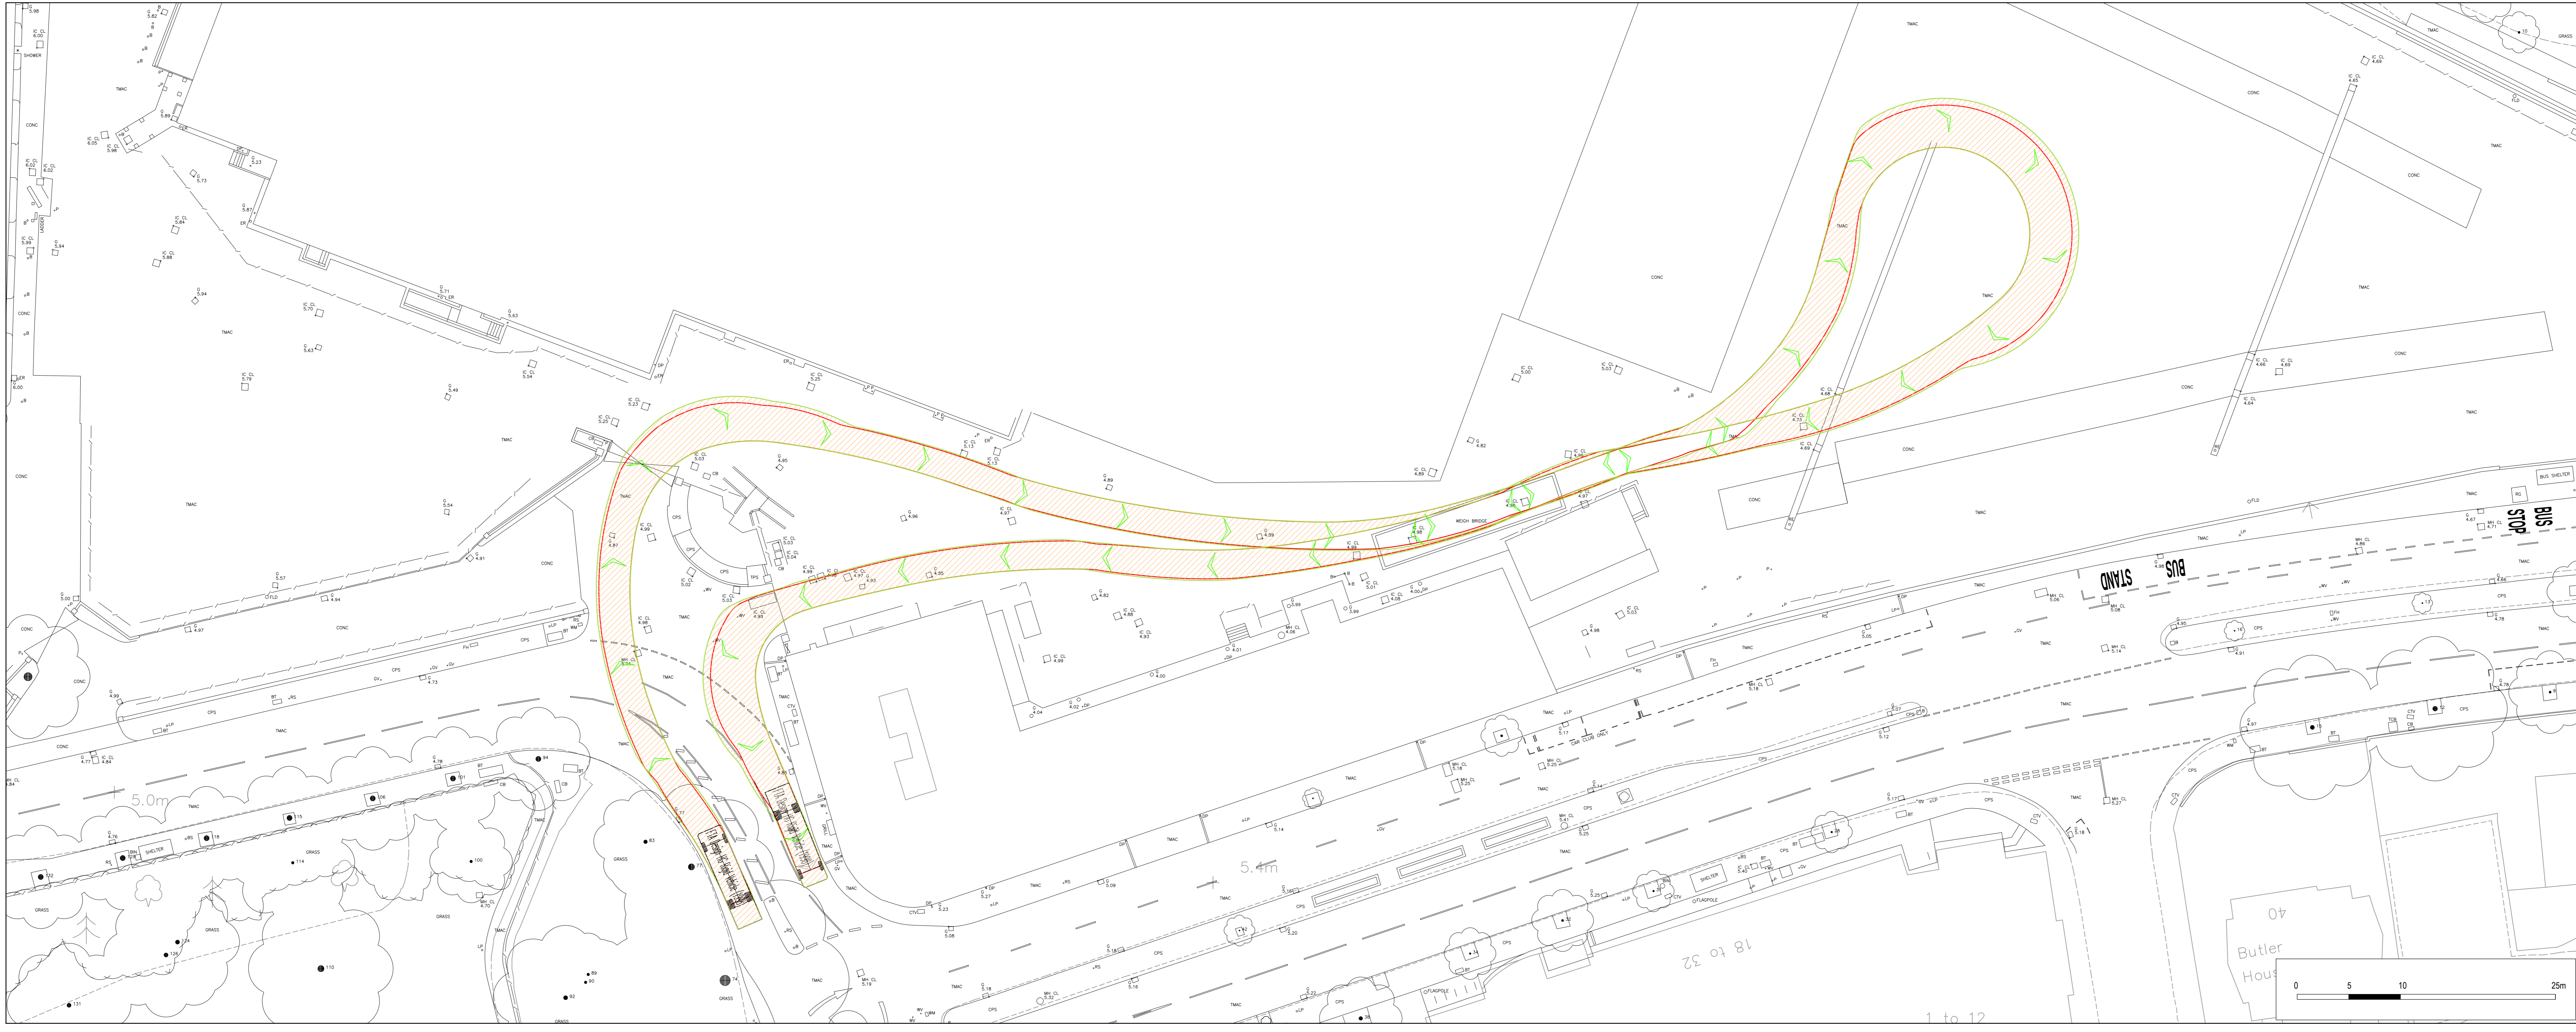

Mark	Revision	Date	Drawn	Chkd	Appd

UTILITIES NOTE: The position of any existing public or private sewers, utility services, plant or apparatus shown on this drawing is believed to be correct, but no warranty by this is expressed or implied. Other such plant or apparatus may also be present but not shown. The Contractor is therefore advised to undertake their own investigation where the presence of any existing sewers, services, plant or apparatus may affect their operations.

DRAFT FOR COMMENT

**STAG BREWERY, MORTLAKE  
SWEEP PATH ANALYSIS  
10m RIGID**

Client		
RESELTON PROPERTIES LTD		
Date of 1st Issue	Designed	Drawn
06.12.2019	-	JS
A0 Scale	Checked	Approved
1:250	MB	-
Drawing Number	Revision	
38262/5501/131	-	

stantec.com/uk  
Copyright reserved  
The copyright in this drawing and drawings are the property of Stantec.  
Reproduction or use for any purpose other than that authorized by Stantec is prohibited.  
LONDON  
Tel: 020 3824 6600