


Woodville Road

Ashburnham Road

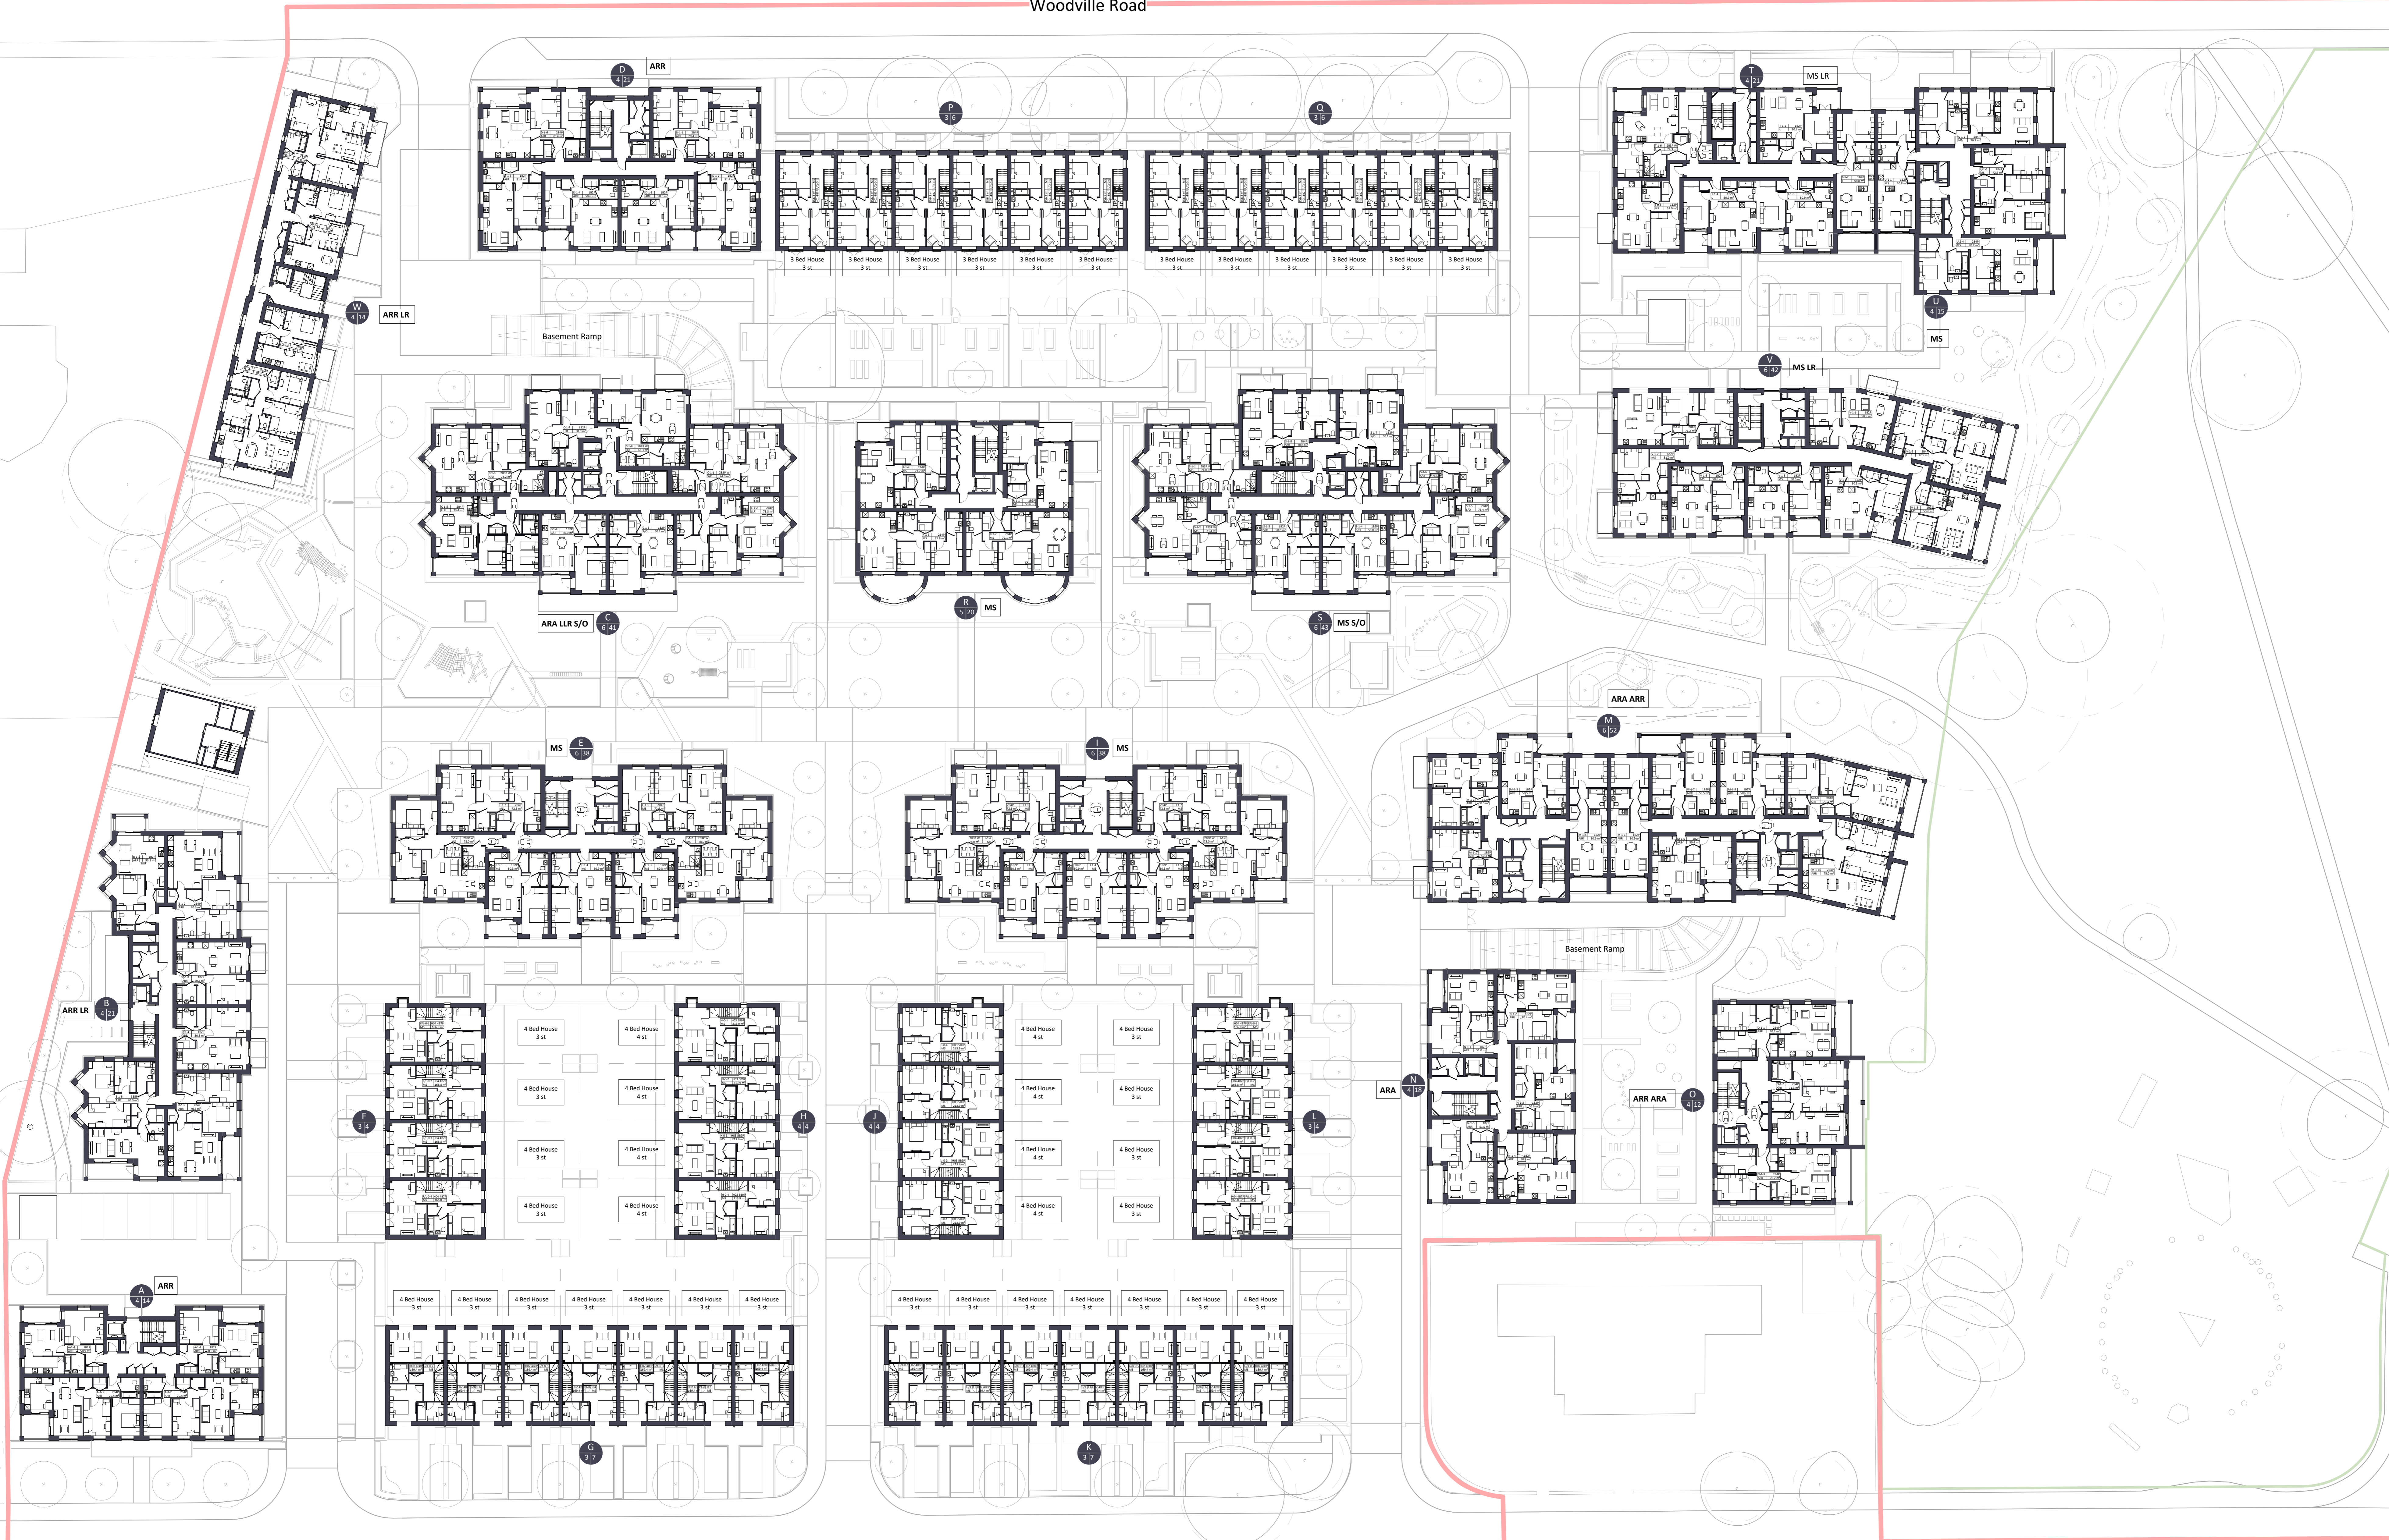

Tenure Key:

- MS Market sale
- ARR Affordable Rent Reversion
- ARA Affordable Rent Additional
- S/O Shared Ownership
- LR Indicative Leaseholder Reversion
- LLR London Living Rent

— Red Boundary Line
— OOLTI Line

Note:
Do not scale. All dimensions are in millimetres unless otherwise stated. This drawing should be read in conjunction with all relevant project information and contract documentation. All dimensions to be checked prior to fabrication and/or commencement of works. All works to comply with all relevant legal standards, building regulations and warranty provider requirements. Report any discrepancies, if in doubt ask.

| Revisions | Date | Description | By | Check |
|-----------|----------|--|----|-------|
| 001 | 26.04.22 | Planning Issue | JB | CO |
| 002 | 18.08.22 | Access street amended to include path, Ashburnham road parking amended | JB | CO |

| | |
|-----------------|---------------------------------|
| Client Name: | Hill Residential |
| Project Name: | Ham Close Regeneration |
| Drawing Name: | Detailed Masterplan First Floor |
| Drawing Number: | HCR-BPTW-S01-01-DR-A-0121 |
| Project No.: | 21-090 |
| Block No.: | 02 |
| Drawn By: | JB |
| Scale: | 1:250 @ AD |

PLANNING ISSUE

40 Norman Road,
Greenwich, London
SE10 9GX
t: 020 8293 5175
bptw.co.uk

