







**AREA - 46**  
Playable lawn


**Notes**  
Do not scale from this drawing.  
All dimensions are drawn in millimetres.  
Drawing & design copyright LUC.  
Reproduction of this drawing in whole or in part is prohibited without prior permission.

- KEY**
-  Extent of works boundary
  -  0-4yrs Play space
  -  5-11yrs Play space
  -  Explorer path  
Area- 381m<sup>2</sup>

**Note:**  
Please refer to DAS 5.4.3 for further information  
For further context refer to 11265-LD-PLN-201  
- 11265-LD-PLN-204 Hard Landscape General Arrangement (Sheets 1 - 4)

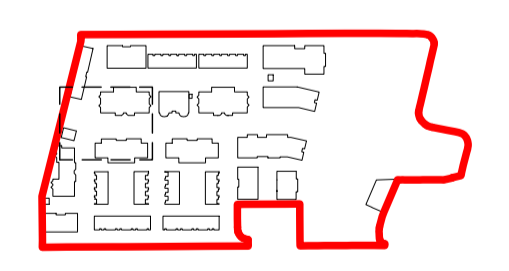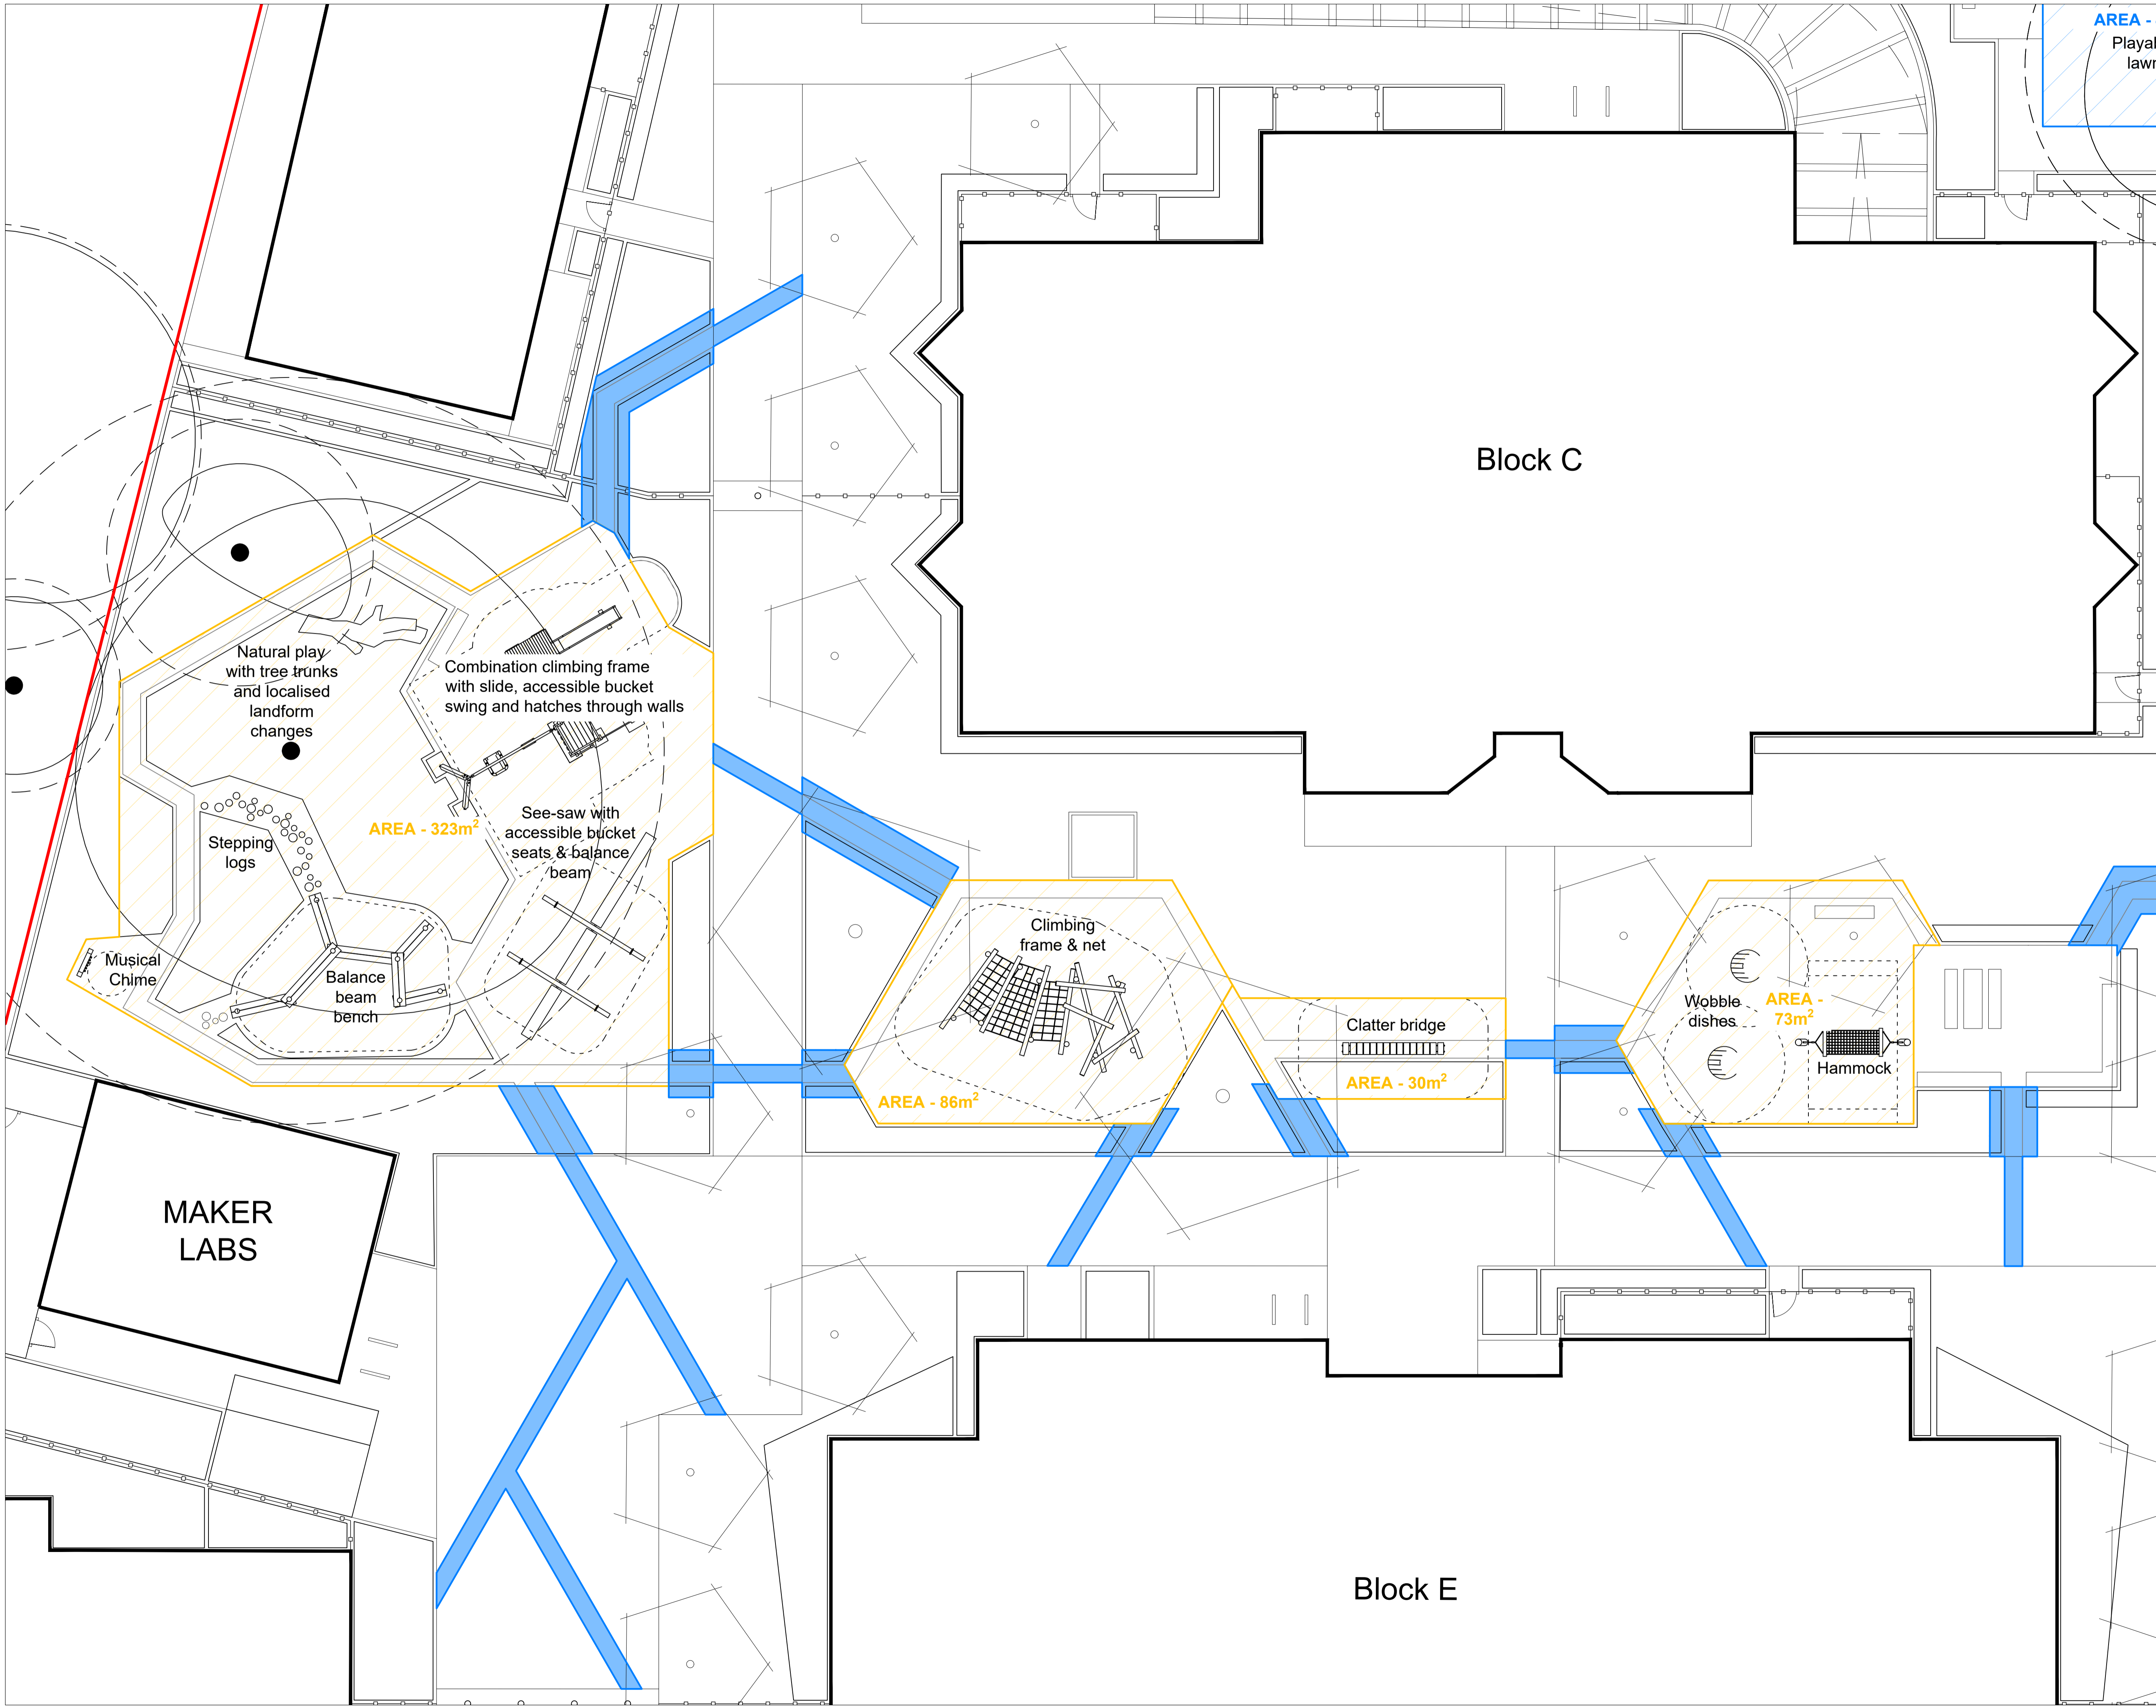

B	22.09.22	Explorer path playable area increased	AT	JL
C	18.08.22	Climbing frame varied to combination unit with inclusive features.	AT	MF
B	26.05.22	Explorer path area added to key	AT	MF
A	24.05.22	First Issue	AT	JL
Iss	Date	Description	Drn	CHK

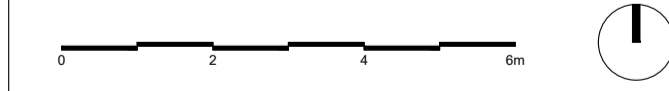

**LUC** LUC London  
250 Waterloo Road, London, SE1 8RD  
+44 (0)20 7383 5784  
london@landuse.co.uk  
www.landuse.co.uk

Project <b>HAM CLOSE REGENERATION</b>	
Client HILL RESIDENTIAL	
Scale @A1 1:100	Status FOR PLANNING
Drawing Title PLAY DETAIL PLANS (SHEET 1 OF 5)	
Job Nr 11265	Issue D
Drawing Nr LD-PLN-211	