







Notes
 Do not scale from this drawing.
 All dimensions are drawn in millimetres.
 Drawing & design copyright LUC.
 Reproduction of this drawing in whole or in part is prohibited without prior permission.


- KEY**
-  Extent of works boundary
 -  0-4yrs Play space
 -  5-11yrs Play space
 -  Explorer path
Area- 381m²

Note:
 Please refer to DAS 5.4.3 for further information

For further context refer to 11265-LD-PLN-201
 - 11265-LD-PLN-204 Hard Landscape General Arrangement (Sheets 1 - 4)

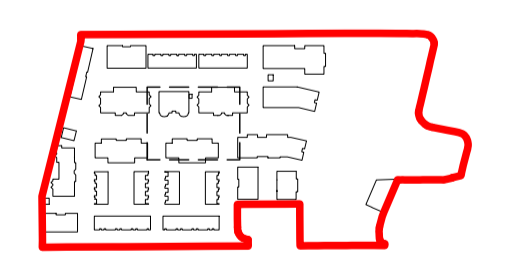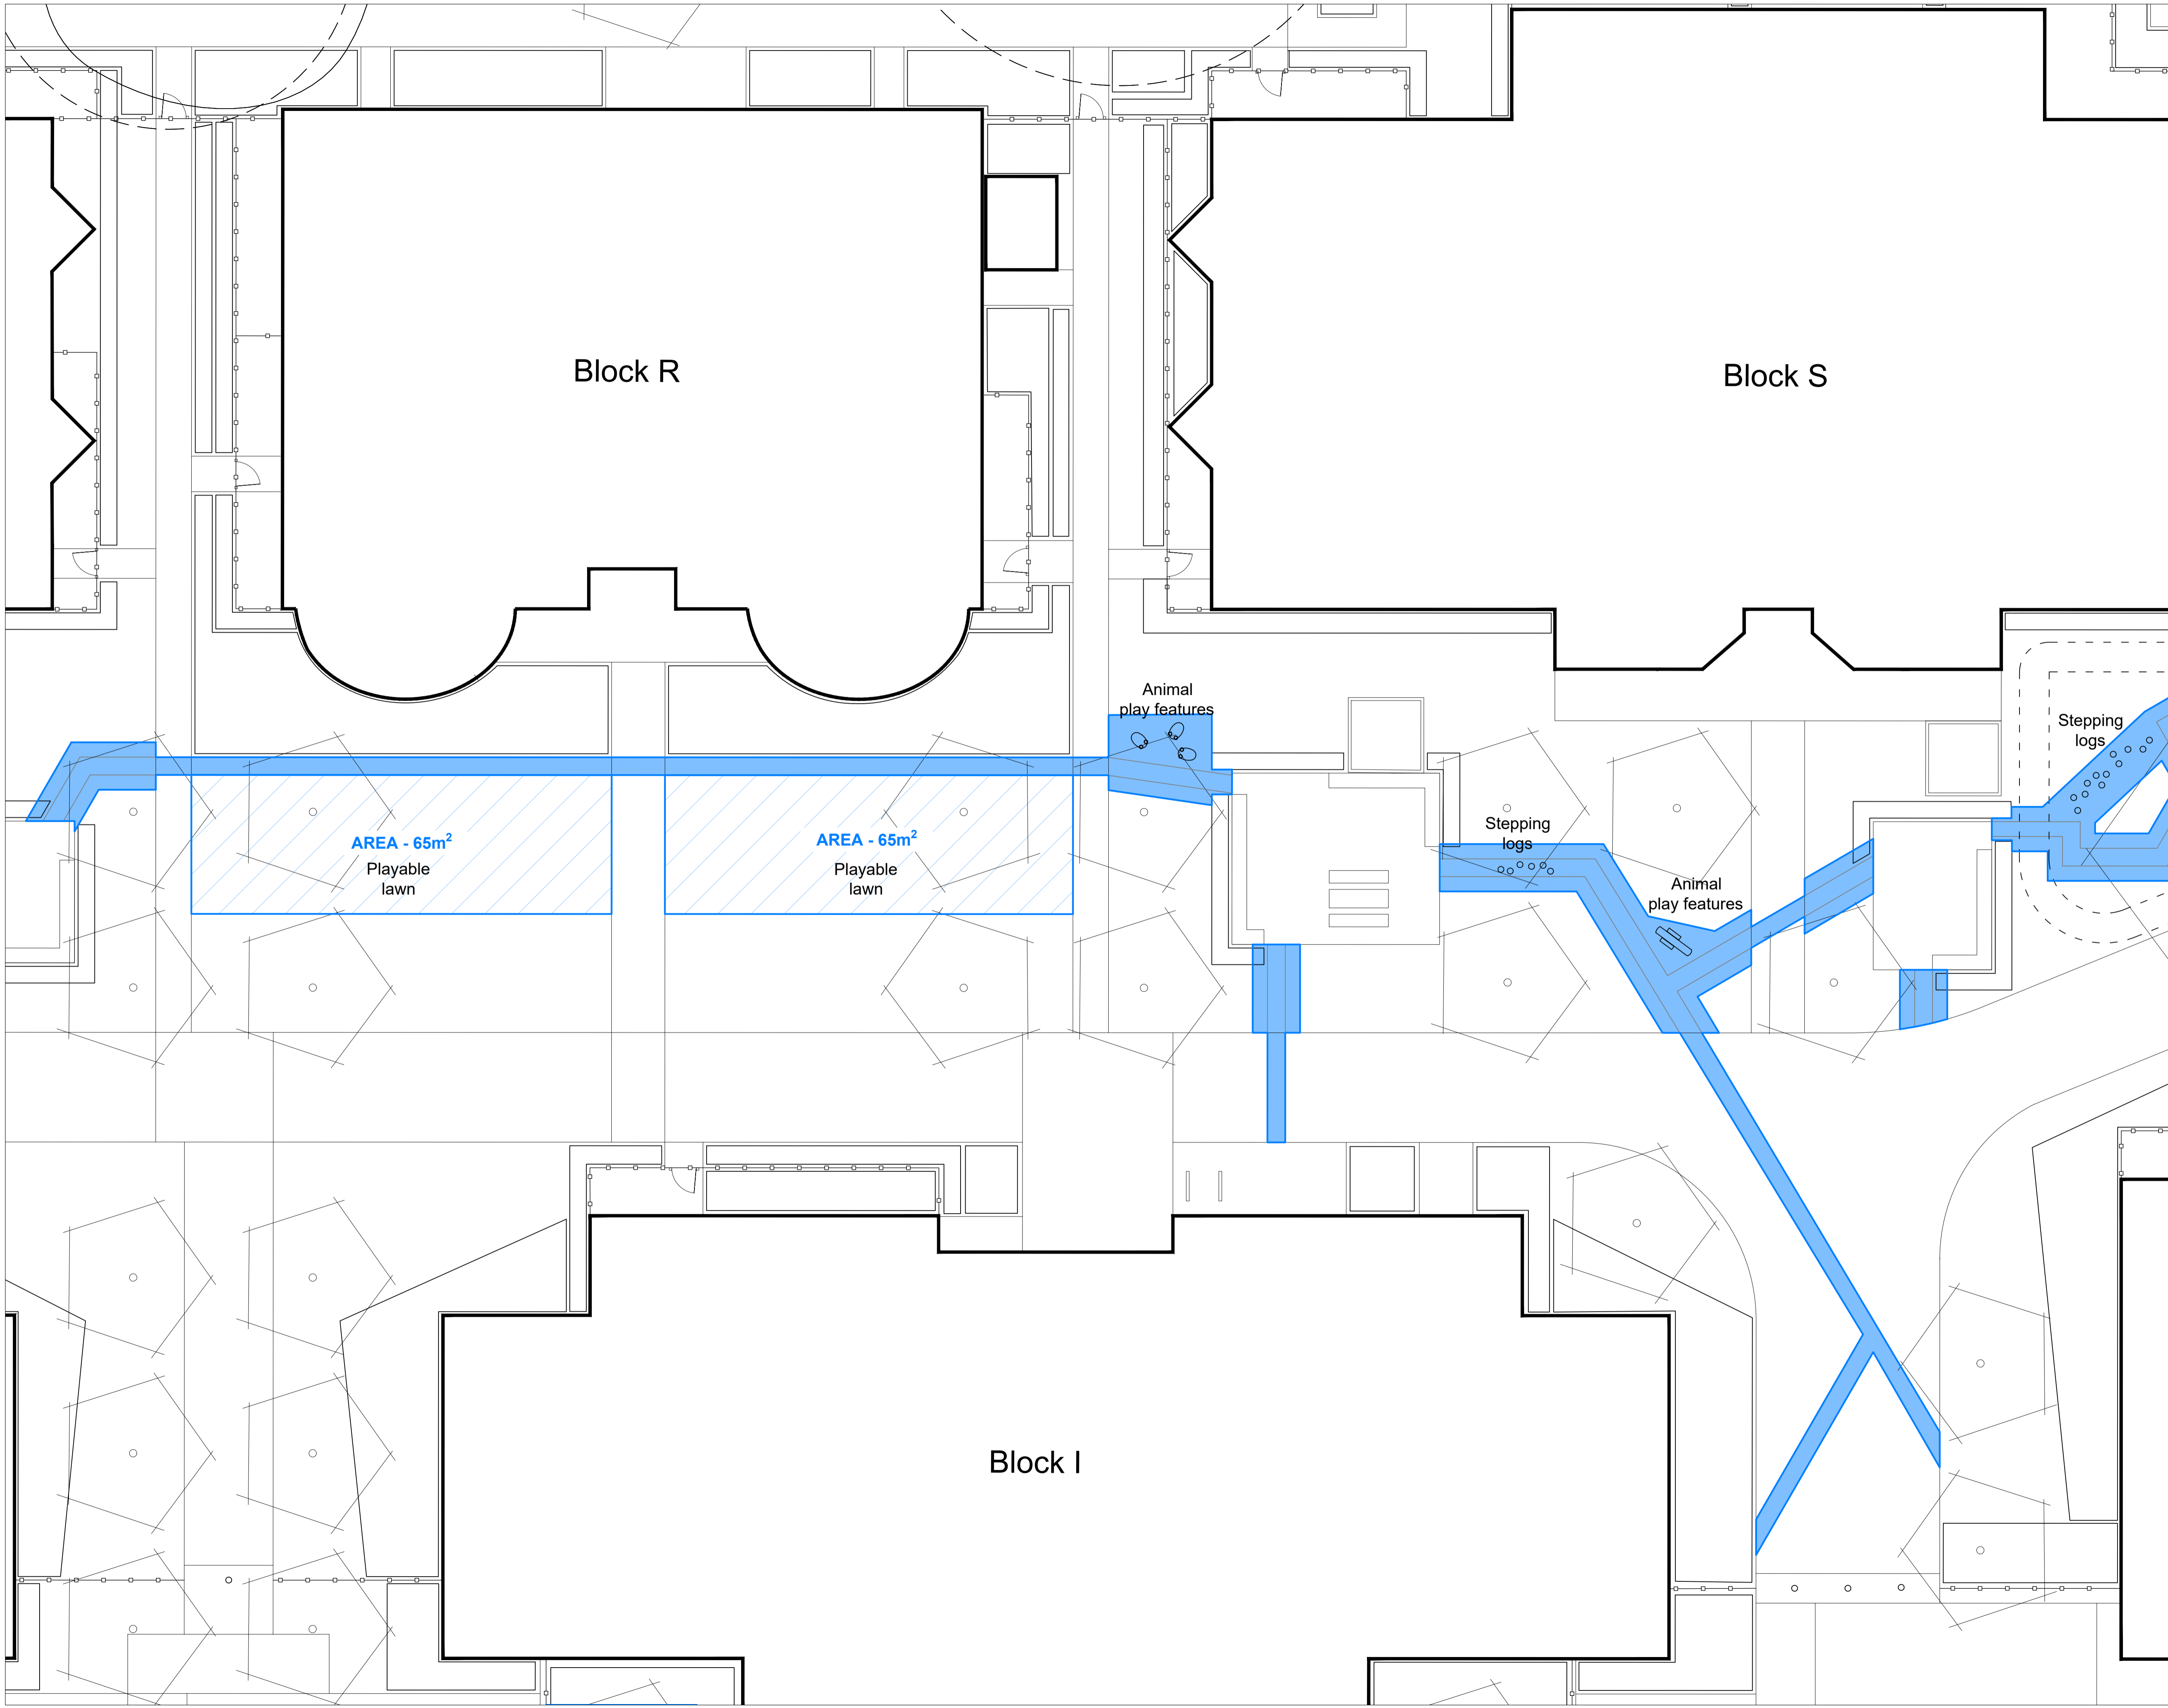

E	22.05.22	Explorer path playable area increased	AT	JL
D	15.05.22	Additional play features added to explorer path	AT	JL
C	15.05.22	Additional play features added to explorer path	AT	MF
B	26.05.22	Explorer path area added to key	AT	MF
A	24.05.22	First Issue	AT	JL
Iss	Date	Description	DN	CHK

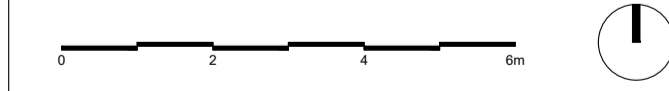

LUC LUC London
 250 Waterloo Road, London, SE1 8RD
 +44 (0)20 7383 5784
 london@landuse.co.uk
 www.landuse.co.uk

Project HAM CLOSE REGENERATION	
Client HILL RESIDENTIAL	
Scale @A1 1:100	Status FOR PLANNING
Drawing Title PLAY DETAIL PLANS (SHEET 2 OF 5)	
Job Nr 11265	Issue E
Drawing Nr LD-PLN-212	