

LEGEND

- PLANNING APPLICATION RED LINE
- METROPOLITAN OPEN LAND (MOL) DEMARKATION LINE

SOFT LANDSCAPE


	Approx. Area (m ²)
WILDFLOWER MEADOW	24176
ACID GRASSLAND	21441
AMENITY LAWN	20245.25
AMENITY GARDEN PLANTING	61.05
PLANTERS	407.62
FLOWERING LAWN	3488.54
BORDER PLANTING	331
GREEN ROOF	3057.73
GREEN WALL/ CLIMBING PLANTS	25
WETLAND SEED MIX	935

TREE STRATEGY

EXISTING TREE (CATEGORY A)	PROPOSED NATIVE HEDGEROW - 322m2
Existing Tree (Category B)	
Existing Tree (Category C)	
EXISTING TREE/ HEDGES (REMOVED)	No. Trees: 28
PROPOSED TREE	No. Trees: 64

SUSTAINABLE DRAINAGE

	Approx. Area (m ²)
INFILTRATION BASIN	935
PERMEABLE PAVING	7706.78
SOAKAWAY	264

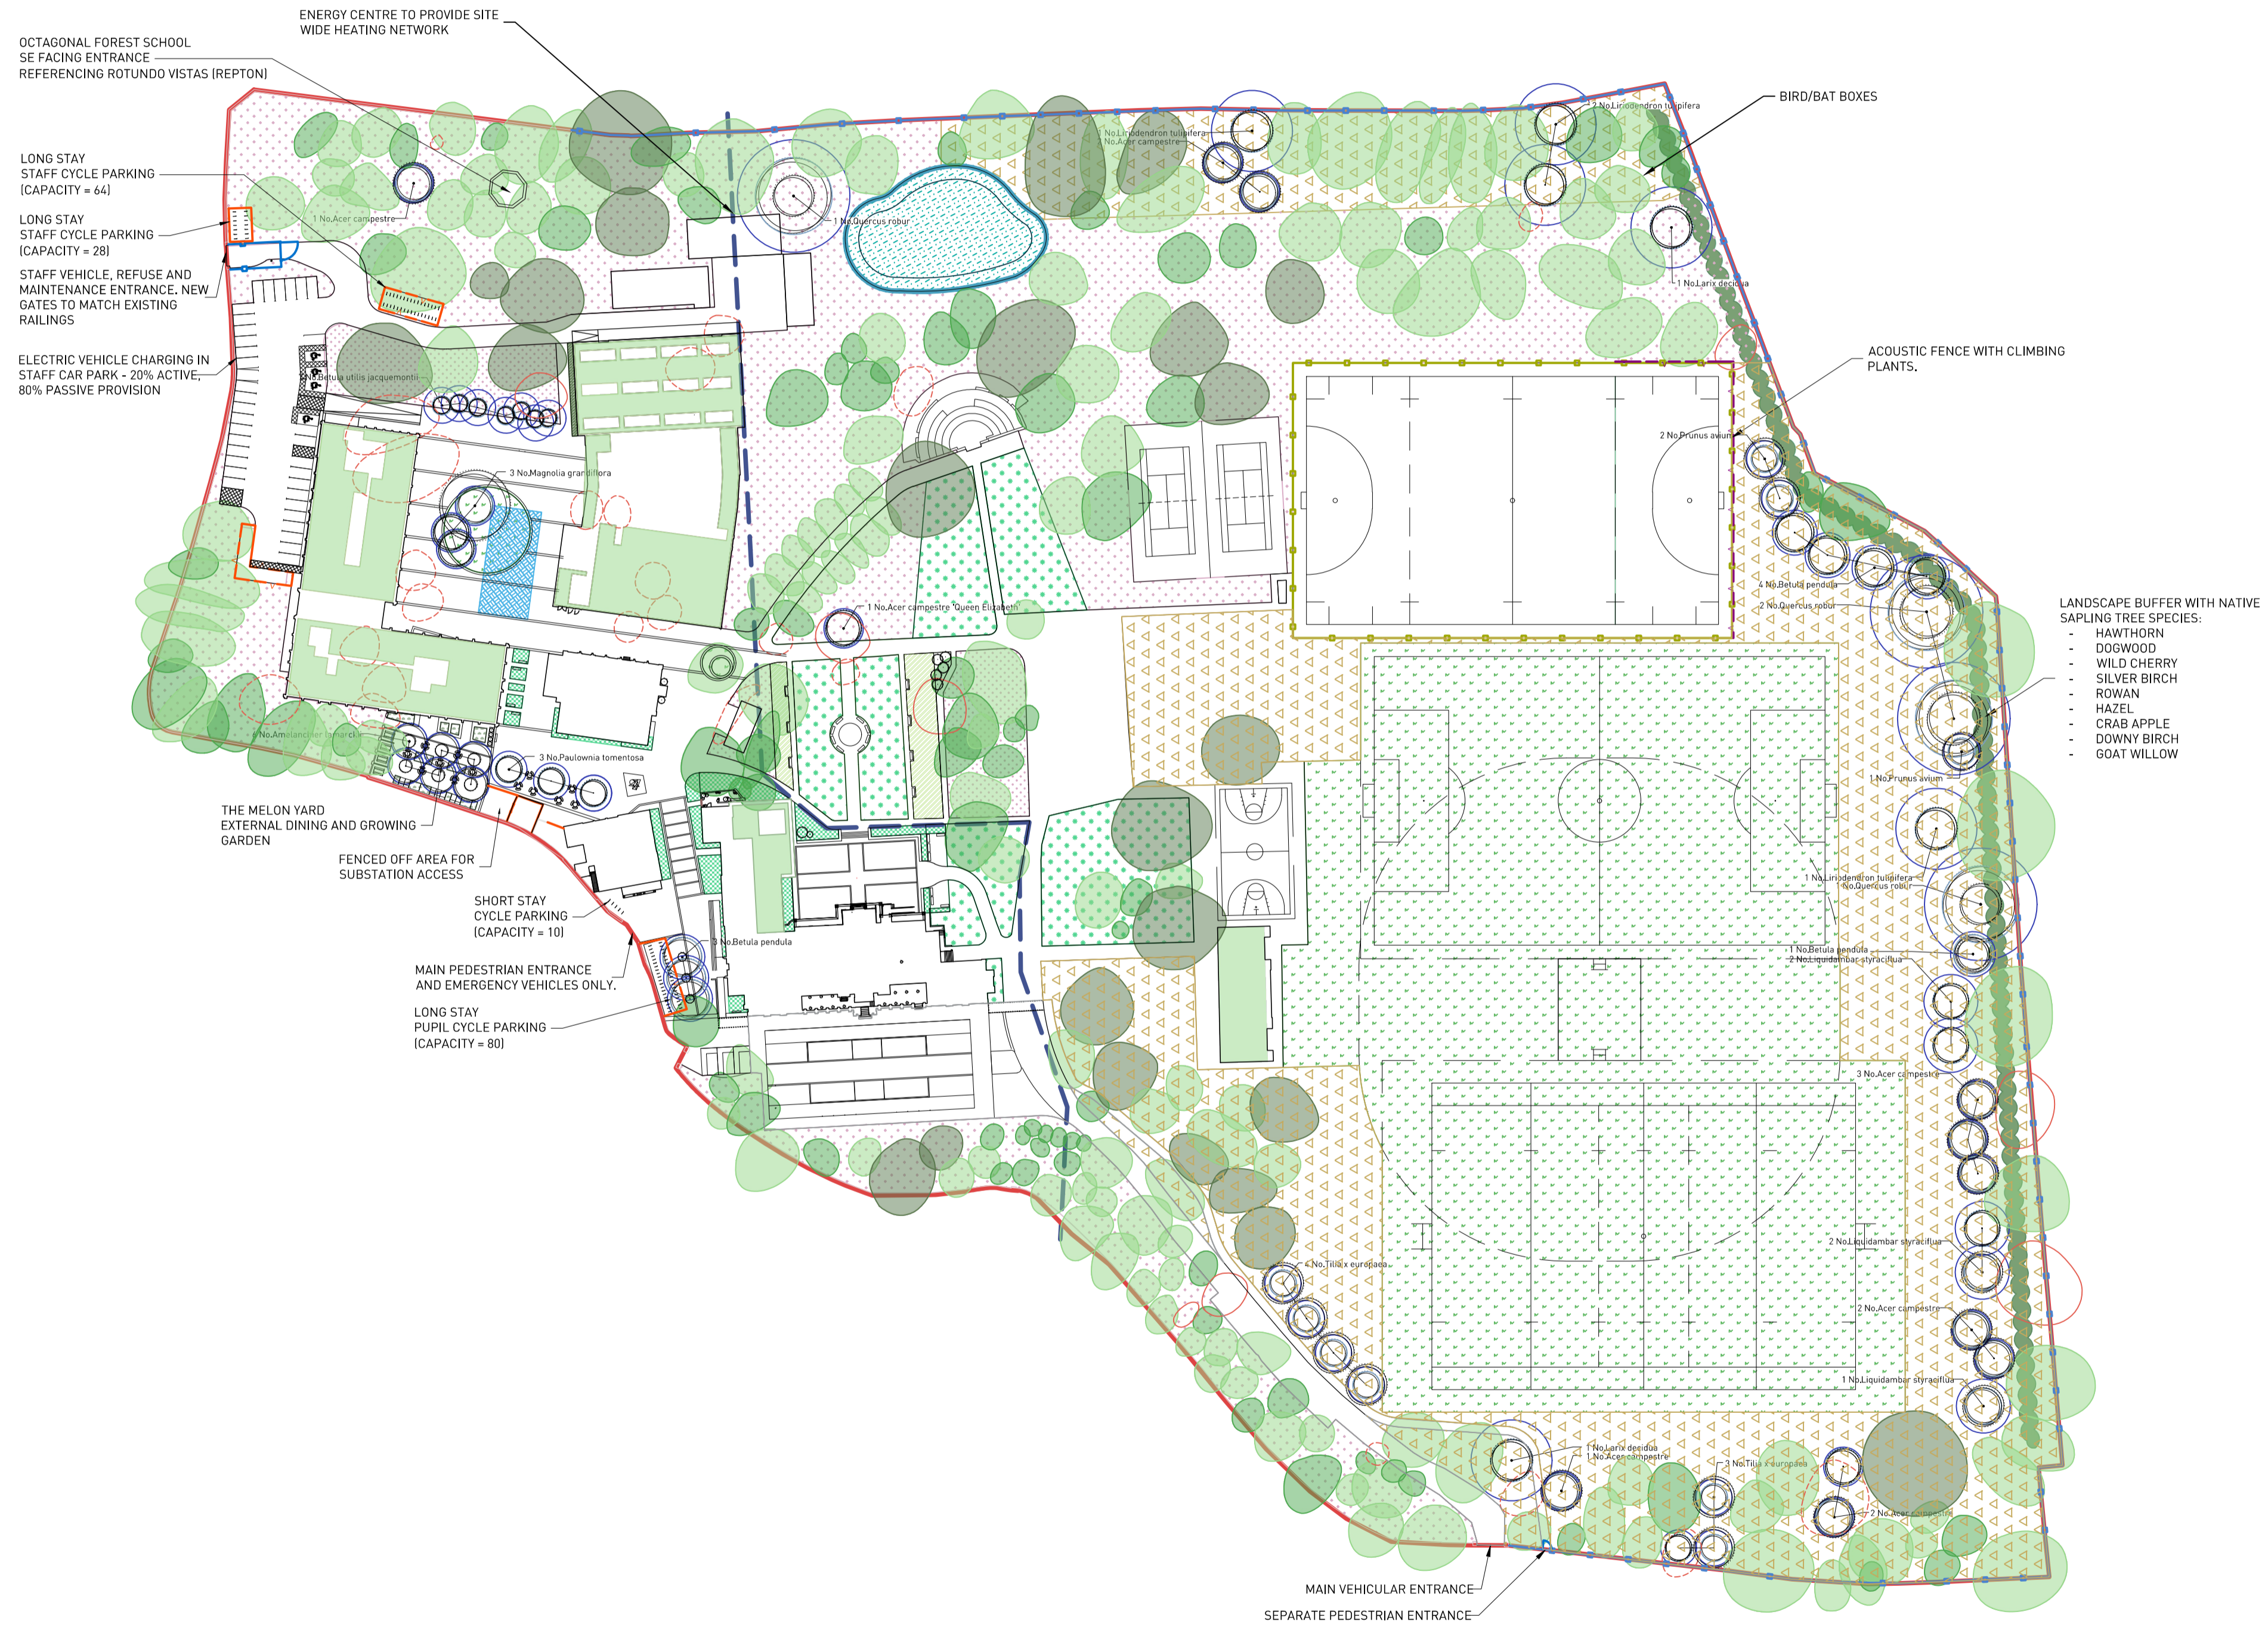

STAGE 3

REVISION	DATE	DESCRIPTION	ARCHITECT	PARTNER
SD P1	16/08/22	ISSUE FOR REVIEW	CM	ADP
SD P2	17/08/22	ISSUE FOR REVIEW	CM	ADP
SD P3	20/09/22	ISSUED FOR PLANNING	CM	ADP
SD P4	21/09/22	ISSUED FOR PLANNING	CM	ADP
SD P5	27/09/22	ISSUED FOR PLANNING	CM	ADP

CHECK ALL DIMENSIONS AND VERIFY ON SITE. REPORT ANY ERRORS OR OMISSIONS

**33a Victoria Street
Birmingham
B1 3ND**

T +44 (0) 121 234 6440
E birmingham@adp-architecture.com
www.adp-architecture.com

JOB TITLE: KNELLER HALL	
DRAWING TITLE: SOFTSCAPE LANDSCAPE PLAN	
SCALE: 1:1000	DRAWING SHEET SIZE: A1
JOB CODE: 001506	DRAWING NUMBER: ADP-XX-XX-DR-L-1902
REVISION: S0 P5	

This line should measure 100mm along x and y axis when printed