

Tree Planting Schedule

Species	Height	Girth	Specification	Number of Plants
Acer campestre	400-450cm	14-16cm	Extra Heavy Standard: 5 brks: 3x: RB: Clear Stem min. 200cm	11
Acer campestre 'Queen Elizabeth'	400-450cm	16-18cm	Extra Heavy Standard: 3x: RB: Clear Stem min. 200cm	1
Amelanchier lamarckii	300-350cm	14-16cm	Extra Heavy Standard: 5 brks: 3x: RB: Clear Stem 175-200cm	6
Betula pendula	400-450cm	16-18cm	Extra Heavy Standard: 3x: RB: Clear Stem min. 200cm	8
Betula utilis jacquemontii	250-300cm		Multi-Stemmed: Bushy: 3 Stems min.: 3x: RB	7
Larix decidua	300-350cm		Leader with Laterals: 3x: RB	2
Liquidambar styraciflua	400-450cm	16-18cm	Extra Heavy Standard: 3x: RB: Clear Stem min. 200cm	5
Liriodendron tulipifera	400-450cm	14-16cm	Extra Heavy Standard: 5 brks: 3x: RB: Clear Stem 175-200cm	4
Magnolia grandiflora	175-200cm		Leader with Laterals: C	3
Paulownia tomentosa	350-425cm	14-16cm	Extra Heavy Standard: 5 brks: 3x: RB: Clear Stem 175-200cm	3
Prunus avium	400-450cm	14-16cm	Extra Heavy Standard: 5 brks: 3x: RB: Clear Stem 175-200cm	3
Quercus robur	400-450cm	14-16cm	Extra Heavy Standard: 5 brks: 3x: RB: Clear Stem 175-200cm	4
Tilia x europaea	400-450cm	14-16cm	Extra Heavy Standard: 5 brks: 3x: RB: Clear Stem 175-200cm	7
Total				:64

LEGEND

- PLANNING APPLICATION RED LINE
- METROPOLITAN OPEN LAND (MOL) DEMARKATION LINE

TREE STRATEGY

- EXISTING TREE (CATEGORY A)
- EXISTING TREE (Category B)
- EXISTING TREE (Category C)
- PROPOSED NATIVE HEDGEROW - 322m²

	No. Trees
EXISTING TREE/ HEDGES (REMOVED)	28
PROPOSED TREE	64

- Spread After 20 Years
- Spread After 50 Years

- LANDSCAPE BUFFER WITH NATIVE SAPLING TREE SPECIES:
- HAWTHORN
 - DOGWOOD
 - WILD CHERRY
 - SILVER BIRCH
 - ROWAN
 - HAZEL
 - CRAB APPLE
 - DOWNY BIRCH
 - GOAT WILLOW



TREE SPECIES

ORNAMENTAL SPECIES



PARKLAND SPECIES




PRUNUS AVIUM

QUERCUS ROBOR

TILIA X EUROPEA



STAGE 3

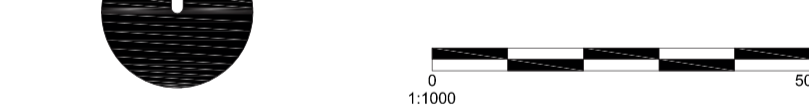

REVISION	DATE	DESCRIPTION	ARCHITECT	PARTNER
S0 P1	14/09/22	ISSUED FOR PLANNING	LG	ADP
S0 P2	21/09/22	ISSUED FOR PLANNING	LG	ADP
S0 P3	27/09/22	ISSUED FOR PLANNING	CM	ADP

CHECK ALL DIMENSIONS AND VERIFY ON SITE. REPORT ANY ERRORS OR OMISSIONS

adp 33a Vittoria Street Birmingham B1 3ND
 T +44 (0) 121 234 6440
 E birmingham@adp-architecture.com
 www.adp-architecture.com

JOB TITLE:
KNELLER HALL

DRAWING TITLE:
TREE PLANTING STRATEGY

SCALE: **1:1000** DRAWING SHEET SIZE: **A1**

JOB CODE: **001506** DRAWING NUMBER: **ADP-XX-XX-DR-L-1907** REVISION: **S0 P3**