


STANDARD NOTES

- DO NOT SCALE FROM THIS DRAWING. CONFIRM ALL DIMENSIONS AND STRUCTURAL INFORMATION ON SITE. IF IN DOUBT ASK BEFORE ACTING.
 - THIS DRAWING IS TO BE READ IN CONJUNCTION WITH THE APPROPRIATE WBISHIELS REPORT AND SCHEDULES.
- NOTES**
- THE ELECTRICAL INSTALLATION SHALL COMPLY WITH BS7671:2018 18TH EDITION.
 - THE ARCHITECTURAL BACKGROUND SHOWN IS ONLY FOR REFERENCE. THE CONTRACTOR SHALL REFER TO THE ARCHITECT'S PACKAGE FOR FULL AND FINAL DESIGN OF ALL ARCHITECTURAL ELEMENTS.

- LEGEND**
- SUBMAN CABLE TRAY (SIZE AS DENOTED ON DRAWING)
 - LIGHTING & POWER CABLE TRAY (SIZE AS DENOTED ON DRAWING)
 - FIRE ALARM CABLE TRAY (SIZE AS DENOTED ON DRAWING)
 - DATA CABLE TRAY (SIZE AS DENOTED ON DRAWING)
 - ANCILLARY SERVICES CABLE TRAY (SIZE AS DENOTED ON DRAWING)
 - DADO TRUNKING (REFER TO SPEC FOR FURTHER DETAILS)
 - SET UP
 - SET DOWN

- DISTRIBUTION LEVEL LEGEND**
- LOW-LEVEL DISTRIBUTION
 - HIGH-LEVEL EXPOSED DISTRIBUTION
- * HIGH-LEVEL DISTRIBUTION IN FALSE CEILING OTHERWISE

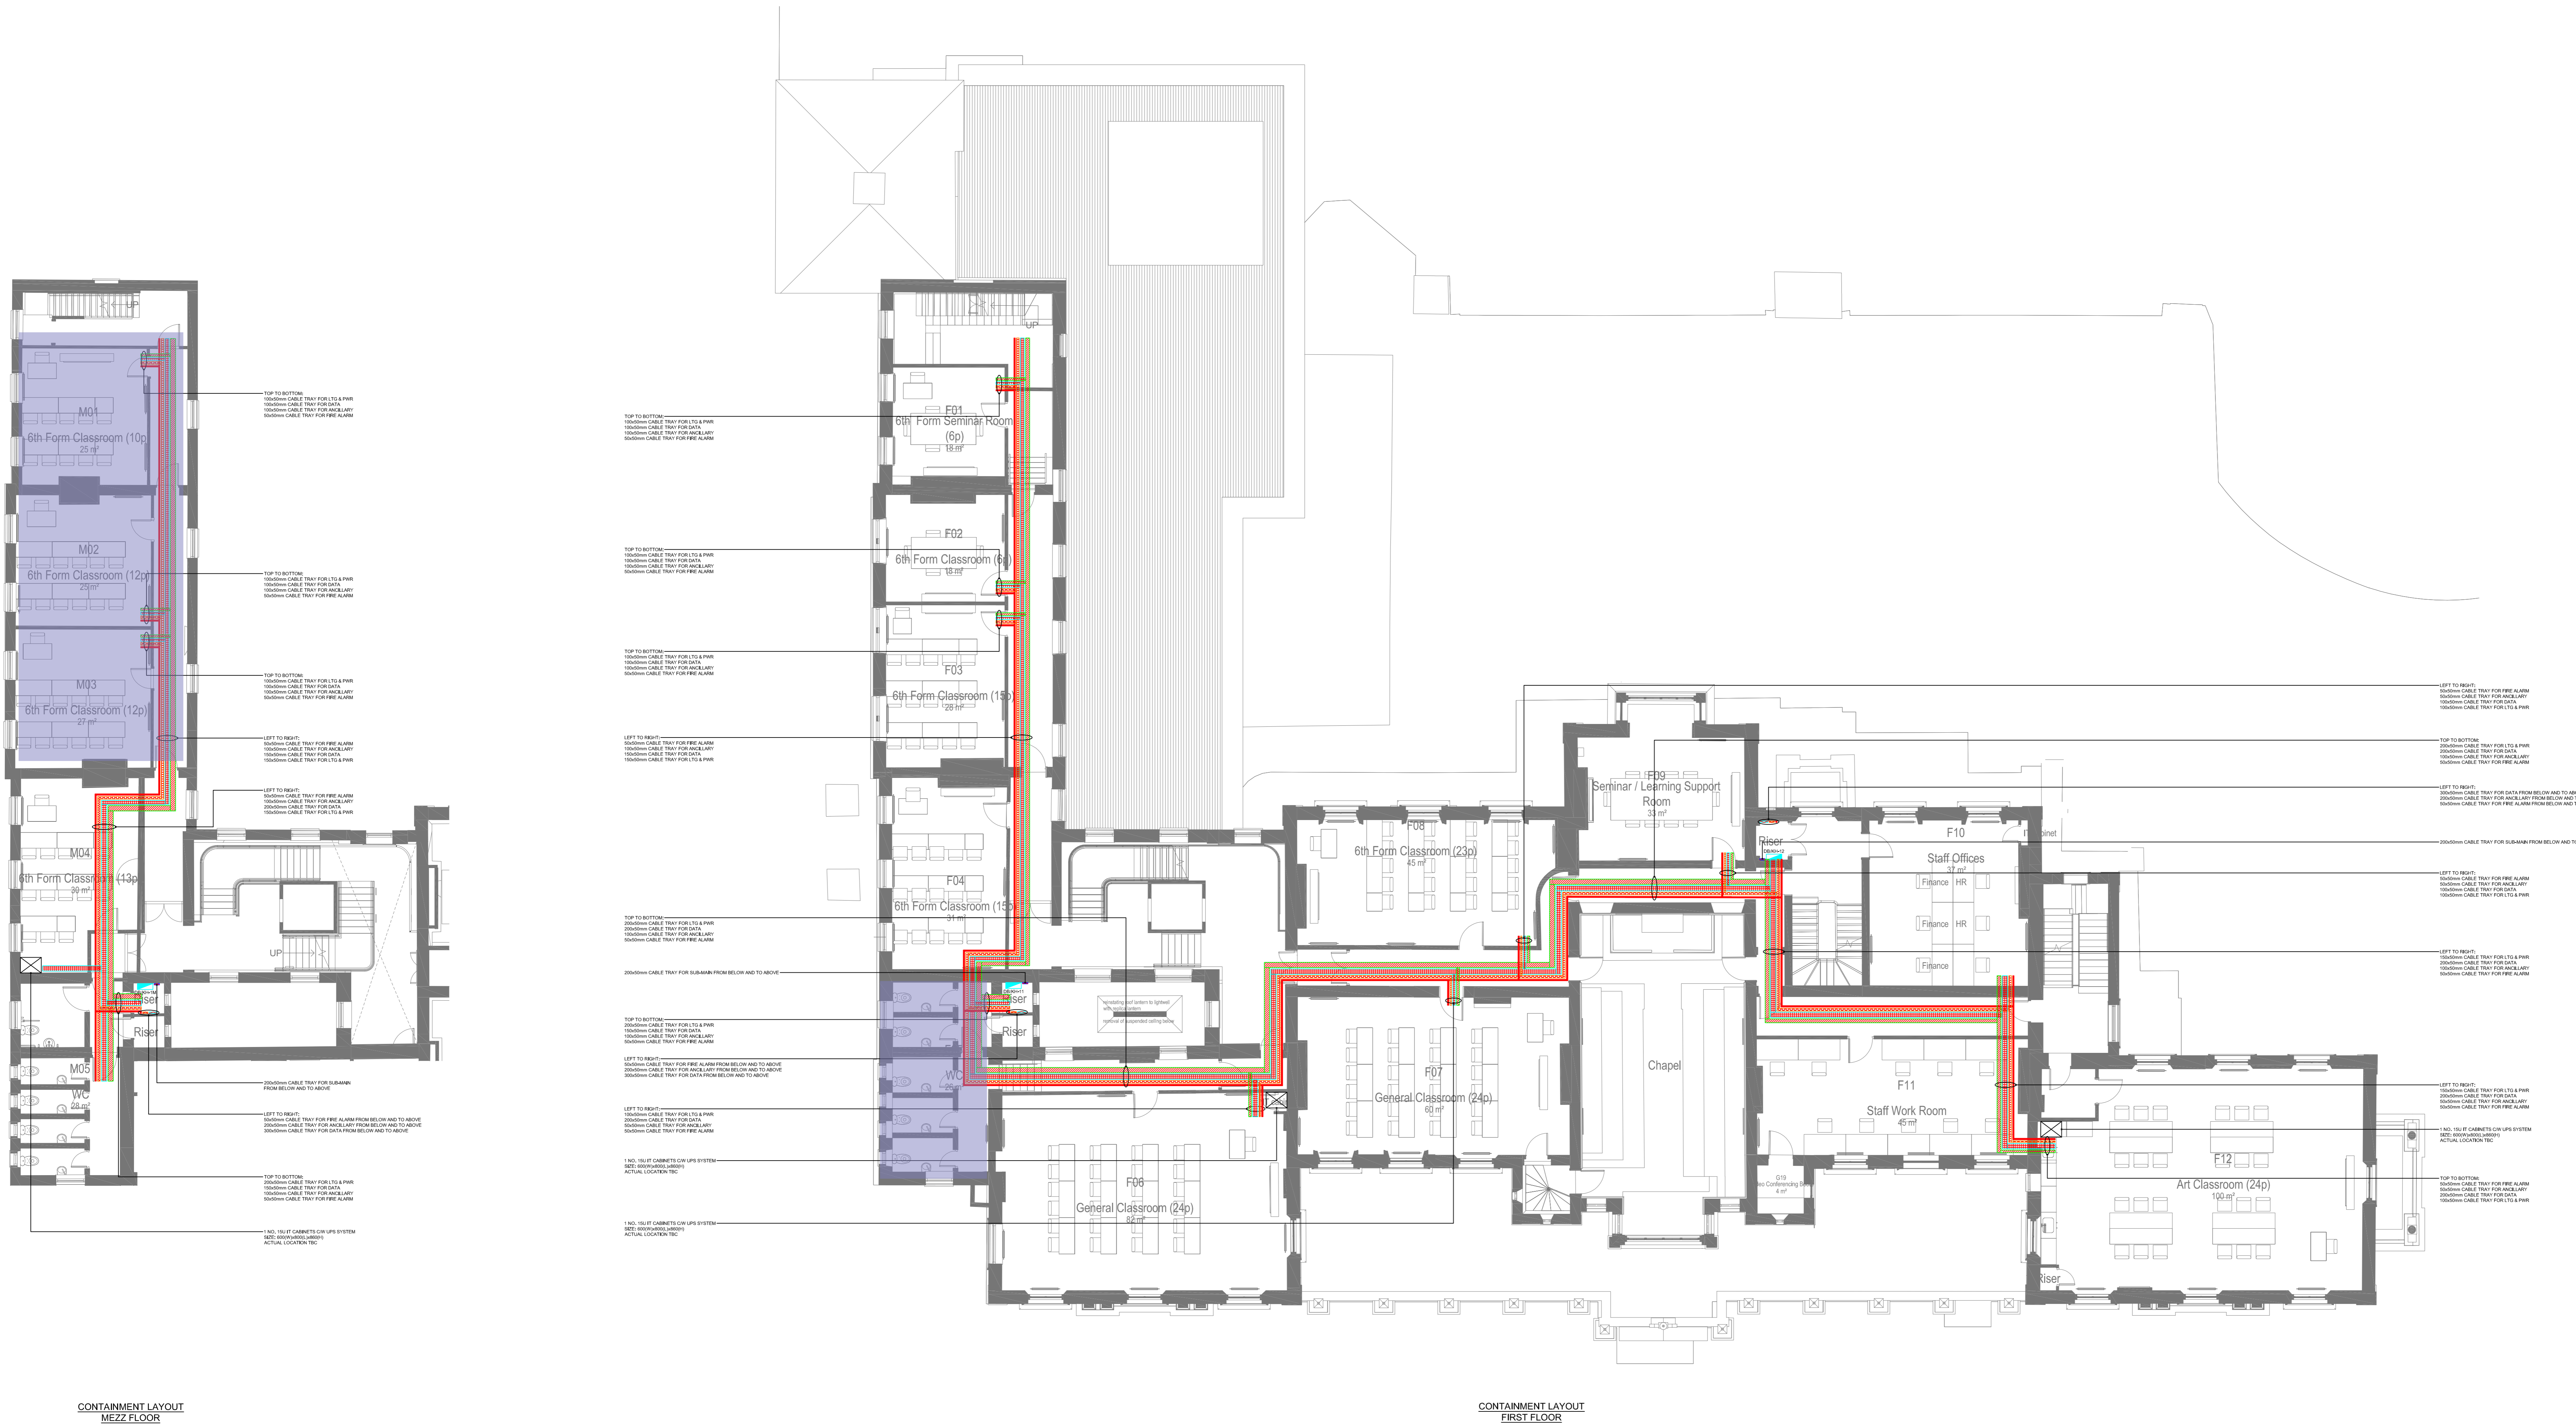

CONTAINMENT LAYOUT
MEZZ FLOOR

CONTAINMENT LAYOUT
FIRST FLOOR



P2	14/09/22	WC	FOR PLANNING	VS	AG
P1	05/09/22	WC	DRAFT FOR PLANNING	VS	AG
REVI	DATE	BY	DESCRIPTION	CHKD	APPD

DRAWING STATUS: FOR PLANNING

WBISHIELS

10 CHANCEL STREET, LONDON, SE1 0UX
TEL: +44 (0)203 764 0801
WWW.WBISHIELS.COM

WB Shieles Ltd is a Limited Company Registered in England and Wales No. 06469732. Registered Office: 20-22 Westlock Road, London, N1 0GU.

PROJECT: KNELLER HALL FOR PLANNING

TITLE: MAIN BUILDING ELECTRICAL CONTAINMENT LAYOUT - FIRST FLOOR & MEZZANINE

DESIGNER	WC	CHECKED	VS
SCALE	1:100 @ A0	DRAWN	WC

DRAWING NO: P2389_62.5_L1_10 REVI: P2