
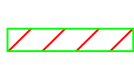


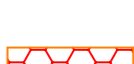



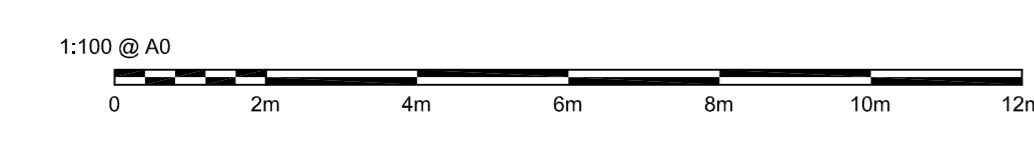
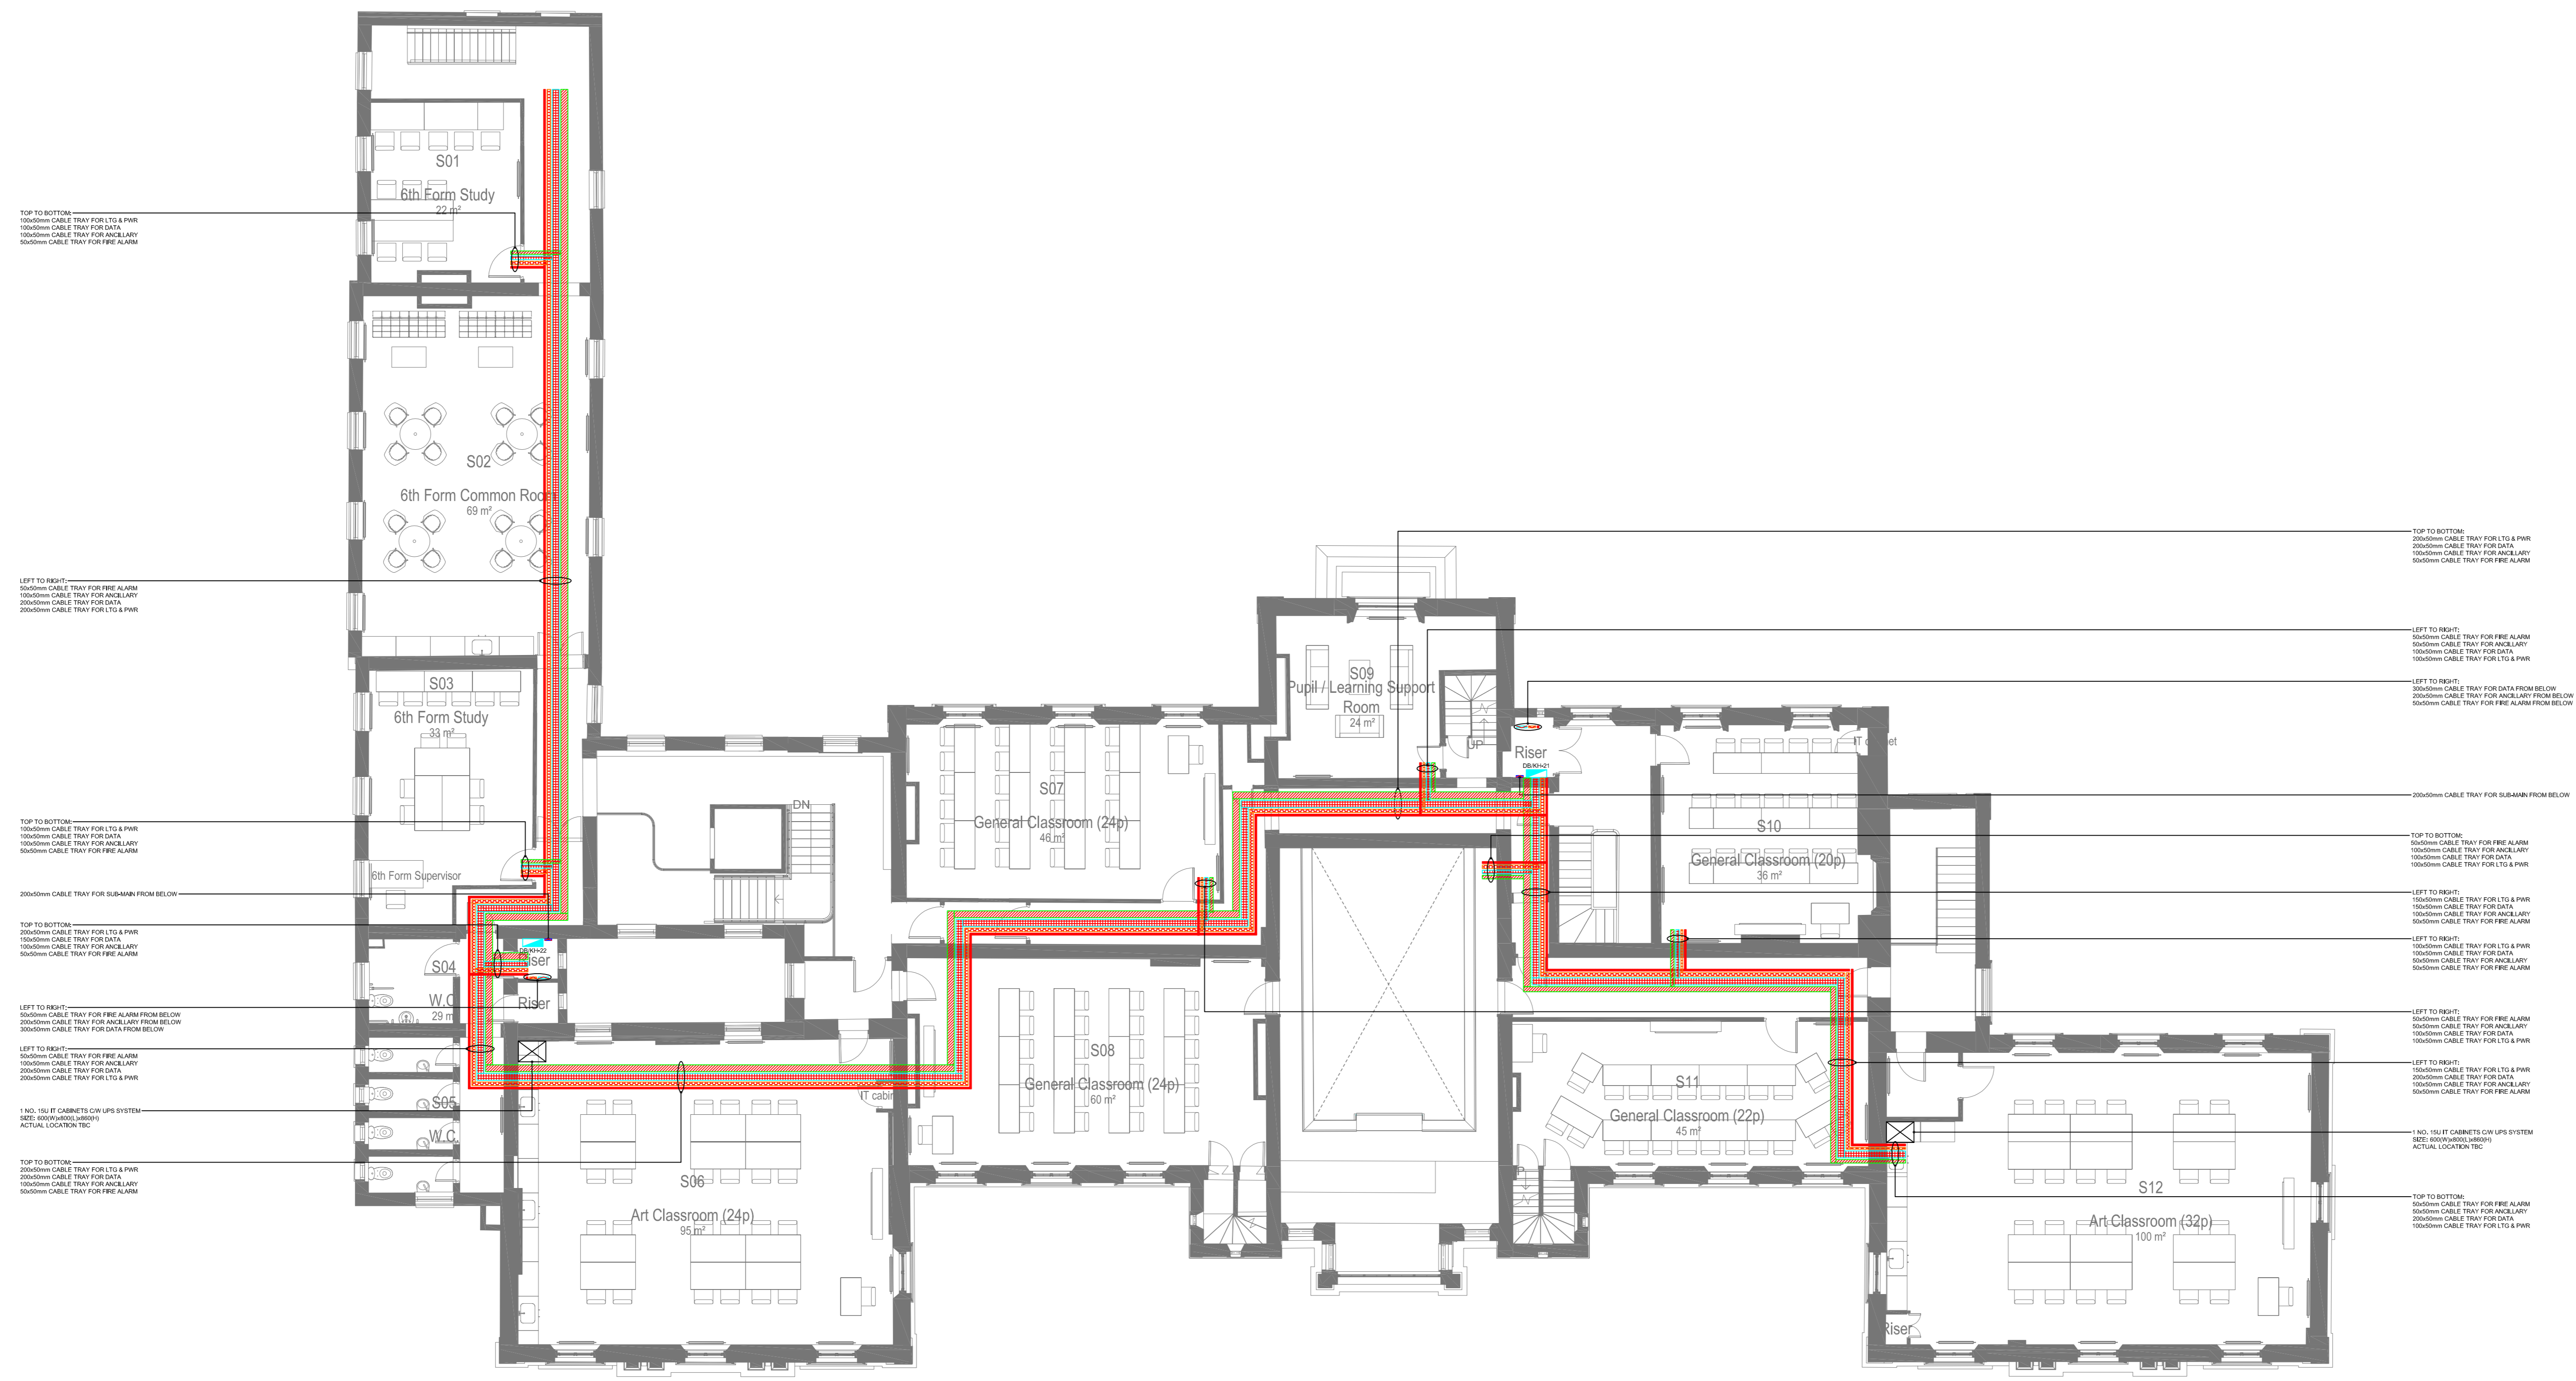


STANDARD NOTES

- DO NOT SCALE FROM THIS DRAWING. CONFIRM ALL DIMENSIONS AND STRUCTURAL INFORMATION ON SITE. IF IN DOUBT ASK BEFORE ACTING.
 - THIS DRAWING IS TO BE READ IN CONJUNCTION WITH THE APPROPRIATE WBISHIELS REPORT AND SCHEDULES.
- NOTES
- THE ELECTRICAL INSTALLATION SHALL COMPLY WITH BS7671:2018 18TH EDITION.
 - THE ARCHITECTURAL BACKGROUND SHOWN IS ONLY FOR REFERENCE. THE CONTRACTOR SHALL REFER TO THE ARCHITECT'S PACKAGE FOR FULL AND FINAL DESIGN OF ALL ARCHITECTURAL ELEMENTS.

LEGEND

-  SUBMAIN CABLE TRAY (SIZE AS DENOTED ON DRAWING)
-  LIGHTING & POWER CABLE TRAY (SIZE AS DENOTED ON DRAWING)
-  FIRE ALARM CABLE TRAY (SIZE AS DENOTED ON DRAWING)
-  DATA CABLE TRAY (SIZE AS DENOTED ON DRAWING)
-  ANCILLARY SERVICES CABLE TRAY (SIZE AS DENOTED ON DRAWING)
-  DADO TRUNKING (REFER TO SPEC FOR FURTHER DETAILS)
-  SET UP
-  SET DOWN



P2	14/09/22	WC	FOR PLANNING	VS	AG
P1	05/09/22	WC	DRAFT FOR PLANNING	VS	AG
REVI	DATE	BY	DESCRIPTION	CHK	APP

DRAWING STATUS: FOR PLANNING

WBISHIELS

10 CHANCEL STREET, LONDON, SE1 0UX
 TEL: +44 (0)203 764 0801
 WWW.WBISHIELS.COM

WB Shiels Ltd is a Limited Company Registered in England and Wales No. 06489732. Registered Office: 20-22 Wenlock Road, London, N1 6GU.

PROJECT: **KNELLER HALL FOR PLANNING**

TITLE: **MAIN BUILDING ELECTRICAL CONTAINMENT LAYOUT - SECOND FLOOR**

DESIGNER:	WC	CHECKED:	VS
SCALE:	1:100@A0	DRAWN:	WC

DRAWING NO: **P2389_62.5_L2_10** REVI: P2