



GENERAL NOTES

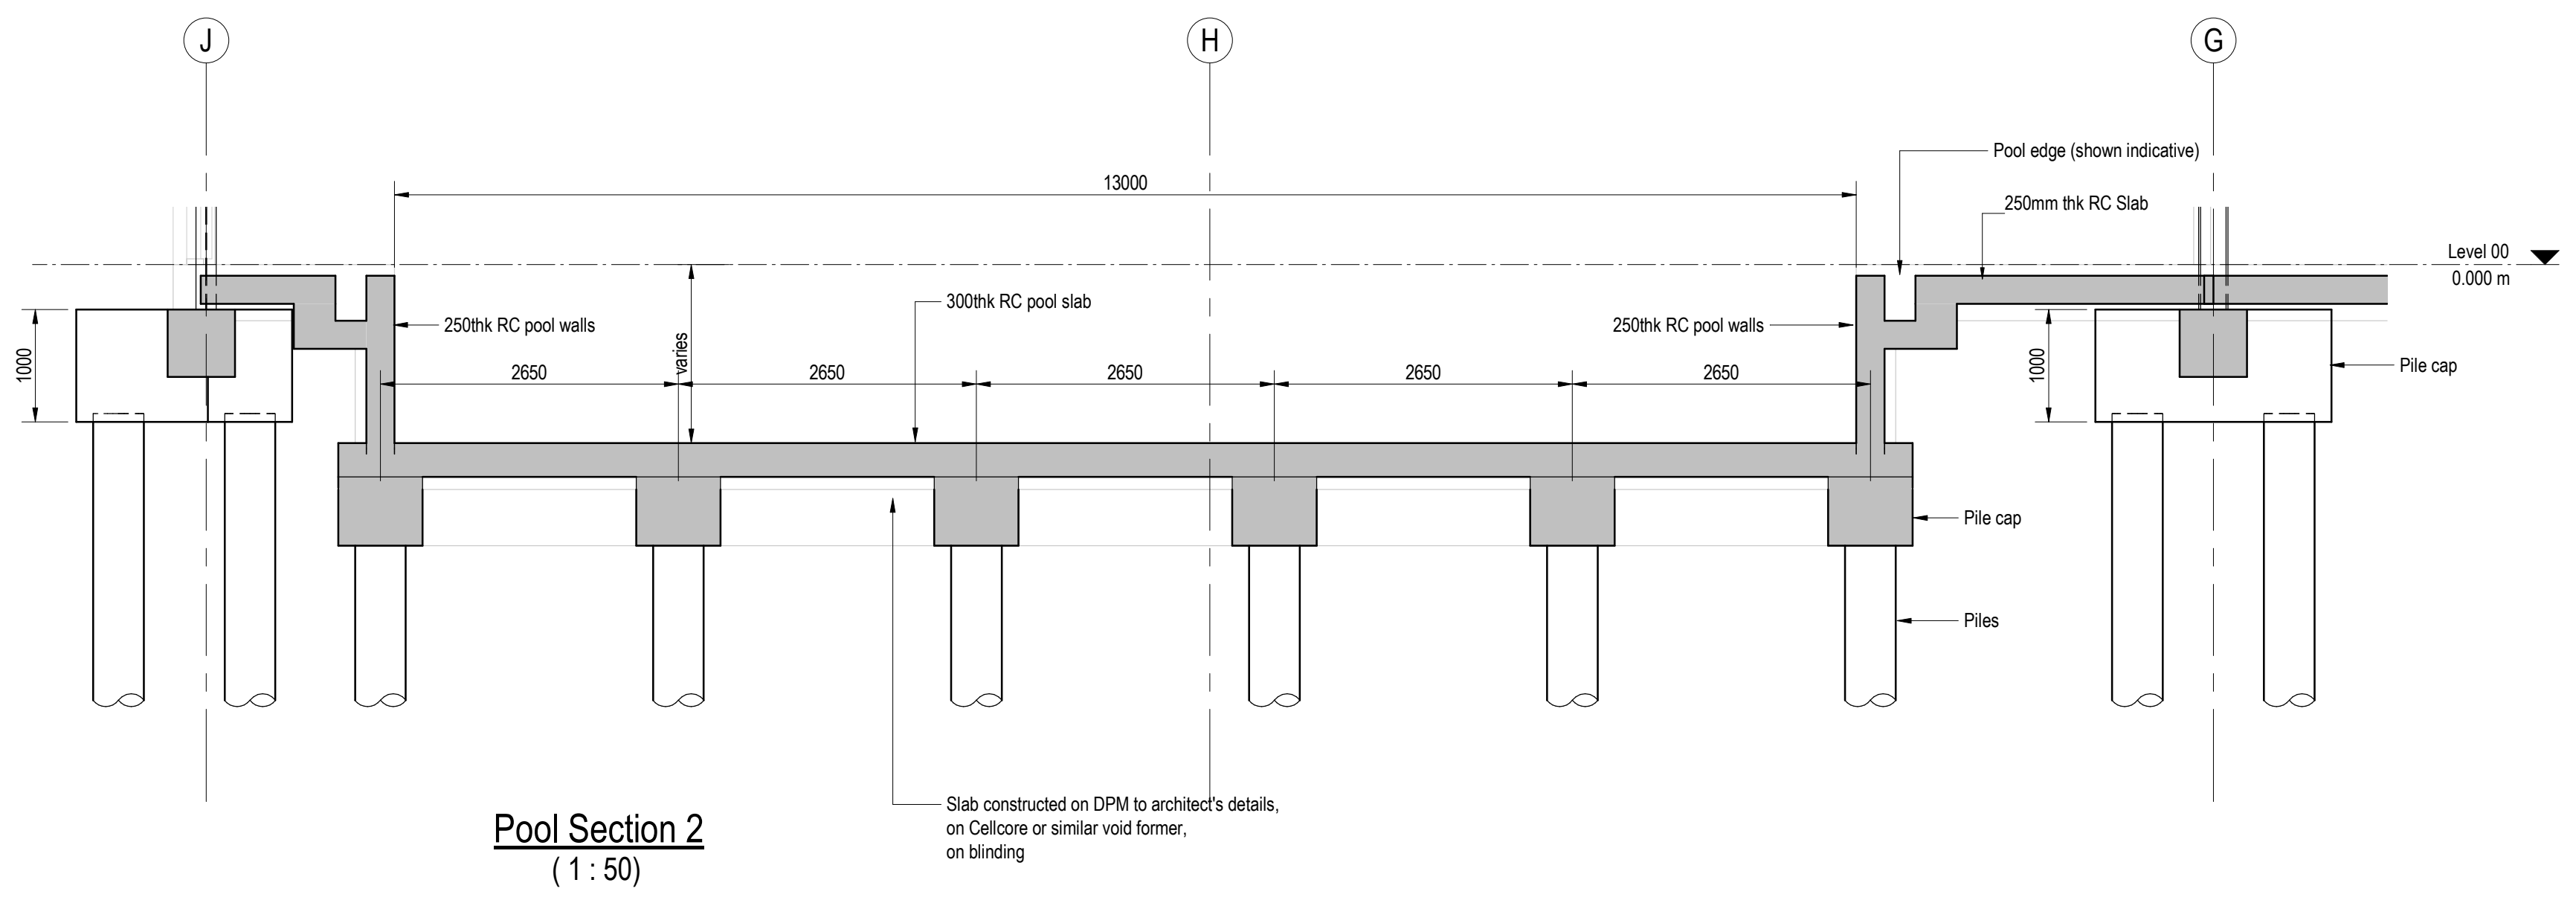


Pool Section 2
(1:50)

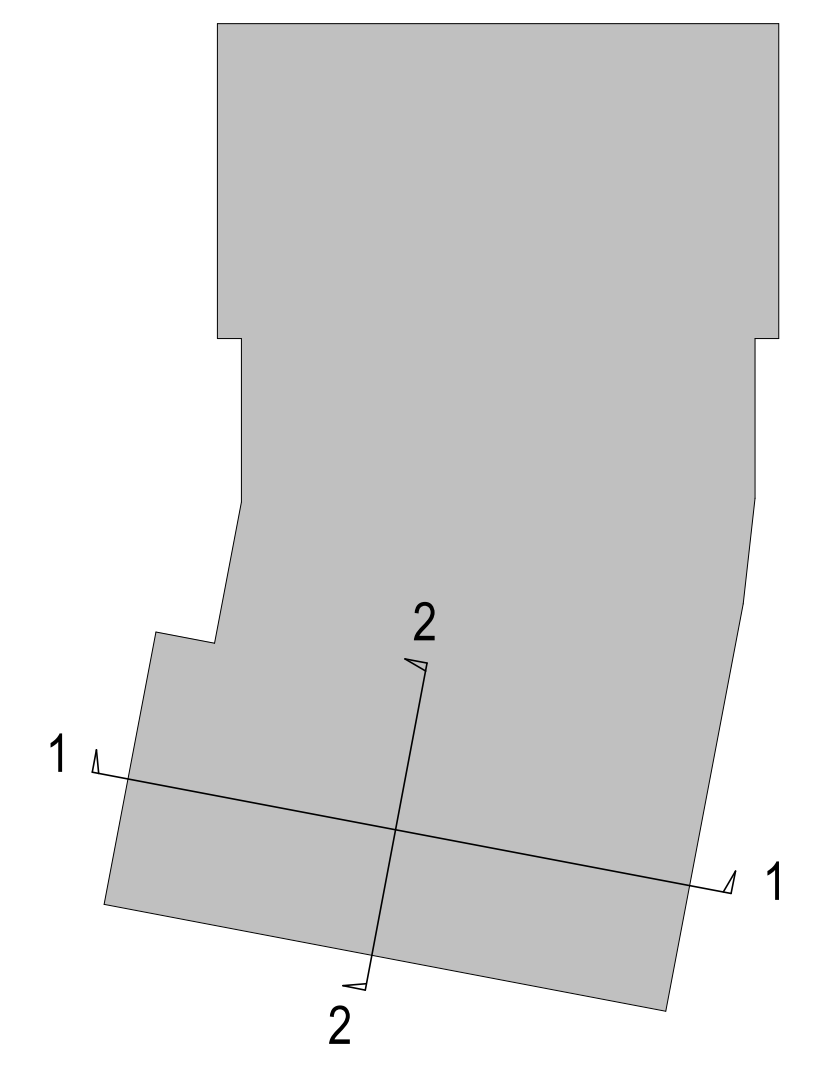


Key Plan

IDENTIFIES RISKS DURING THE CONSTRUCTION PROCESS ON THE DRAWINGS:

NOTE: The list below and notes on the drawing identify risks which are deemed to be unusual, abnormal, residual or unexpected to a competent contractor carrying out the works. These notes relate to risks which we have been unable to design out.

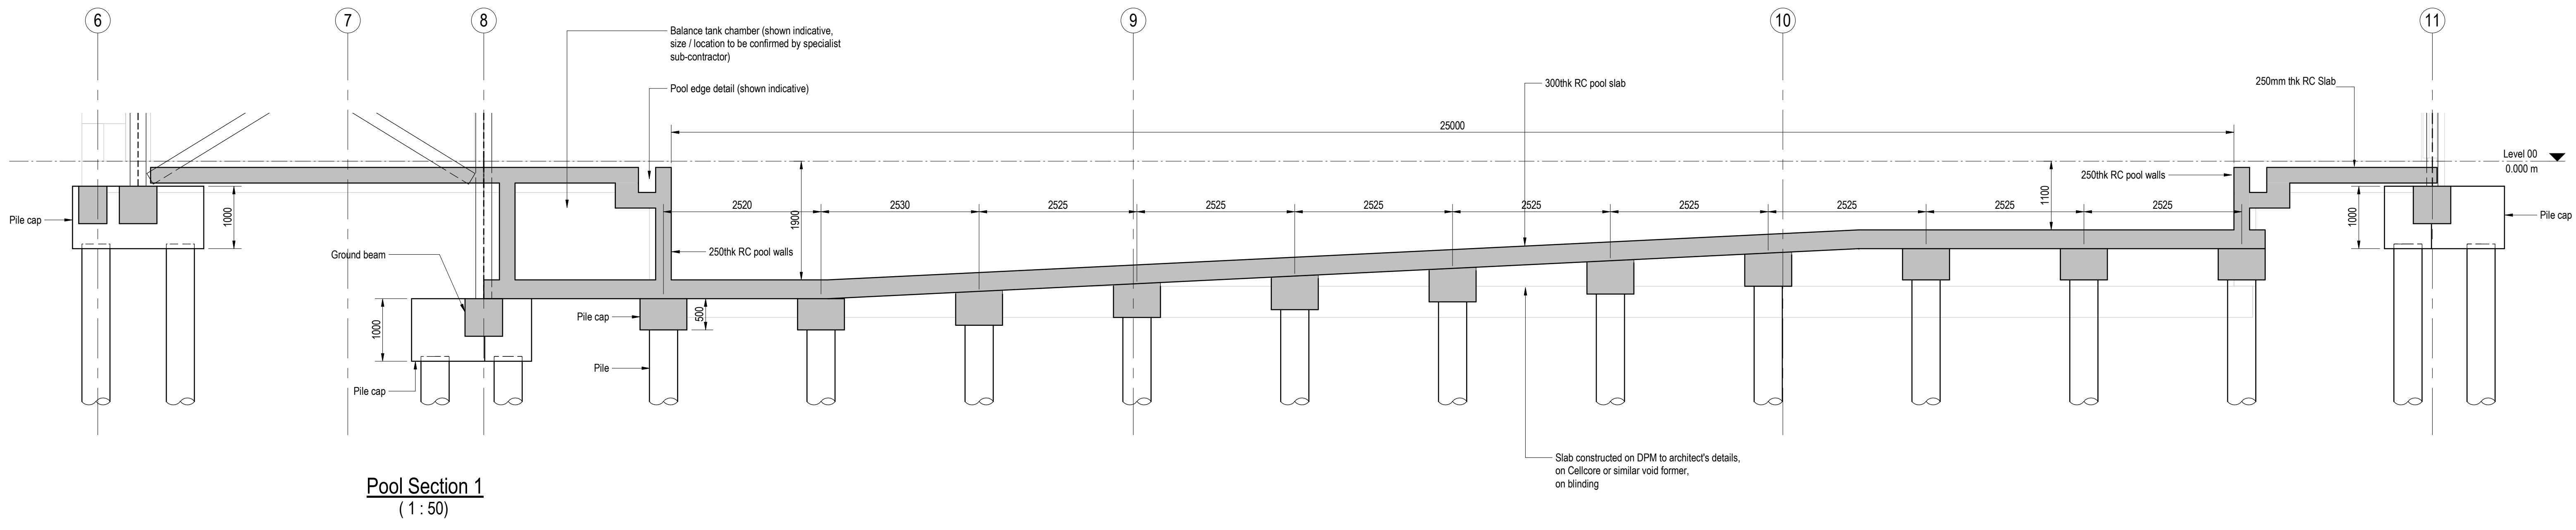

Pool Section 1
(1:50)

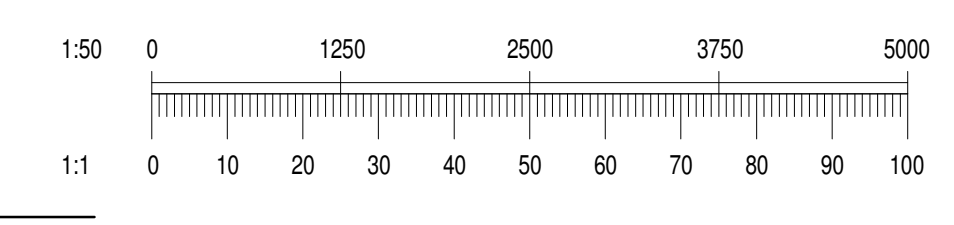

Rev.	Amendment	Dwn	Chkd	Date
Dwg. Status	PLANNING	Suitability	S1	

AKSWard²
 CONSTRUCTION CONSULTANTS
 10 Bonhill Street
 London
 EC2A 4PE

Tel: 020 7236 0161
 e-mail: london@aksward.com
 web: www.aksward.com

Client: **DUKES EDUCATION**

Project: **KNELLER HALL SCHOOL SPORTS CENTRE**

Title: **Basement Impact Assessment Swimming Pool Sections**

Reviewed Scheme	Date
Reviewed Final	Date

Scales at A1 Project No. **L221004**

Project Ref.	Originator	Zone	Level	Type	Role	Dwg No.	Rev.
L221004	AKSW	05	B1	DR	S	7001	P01