
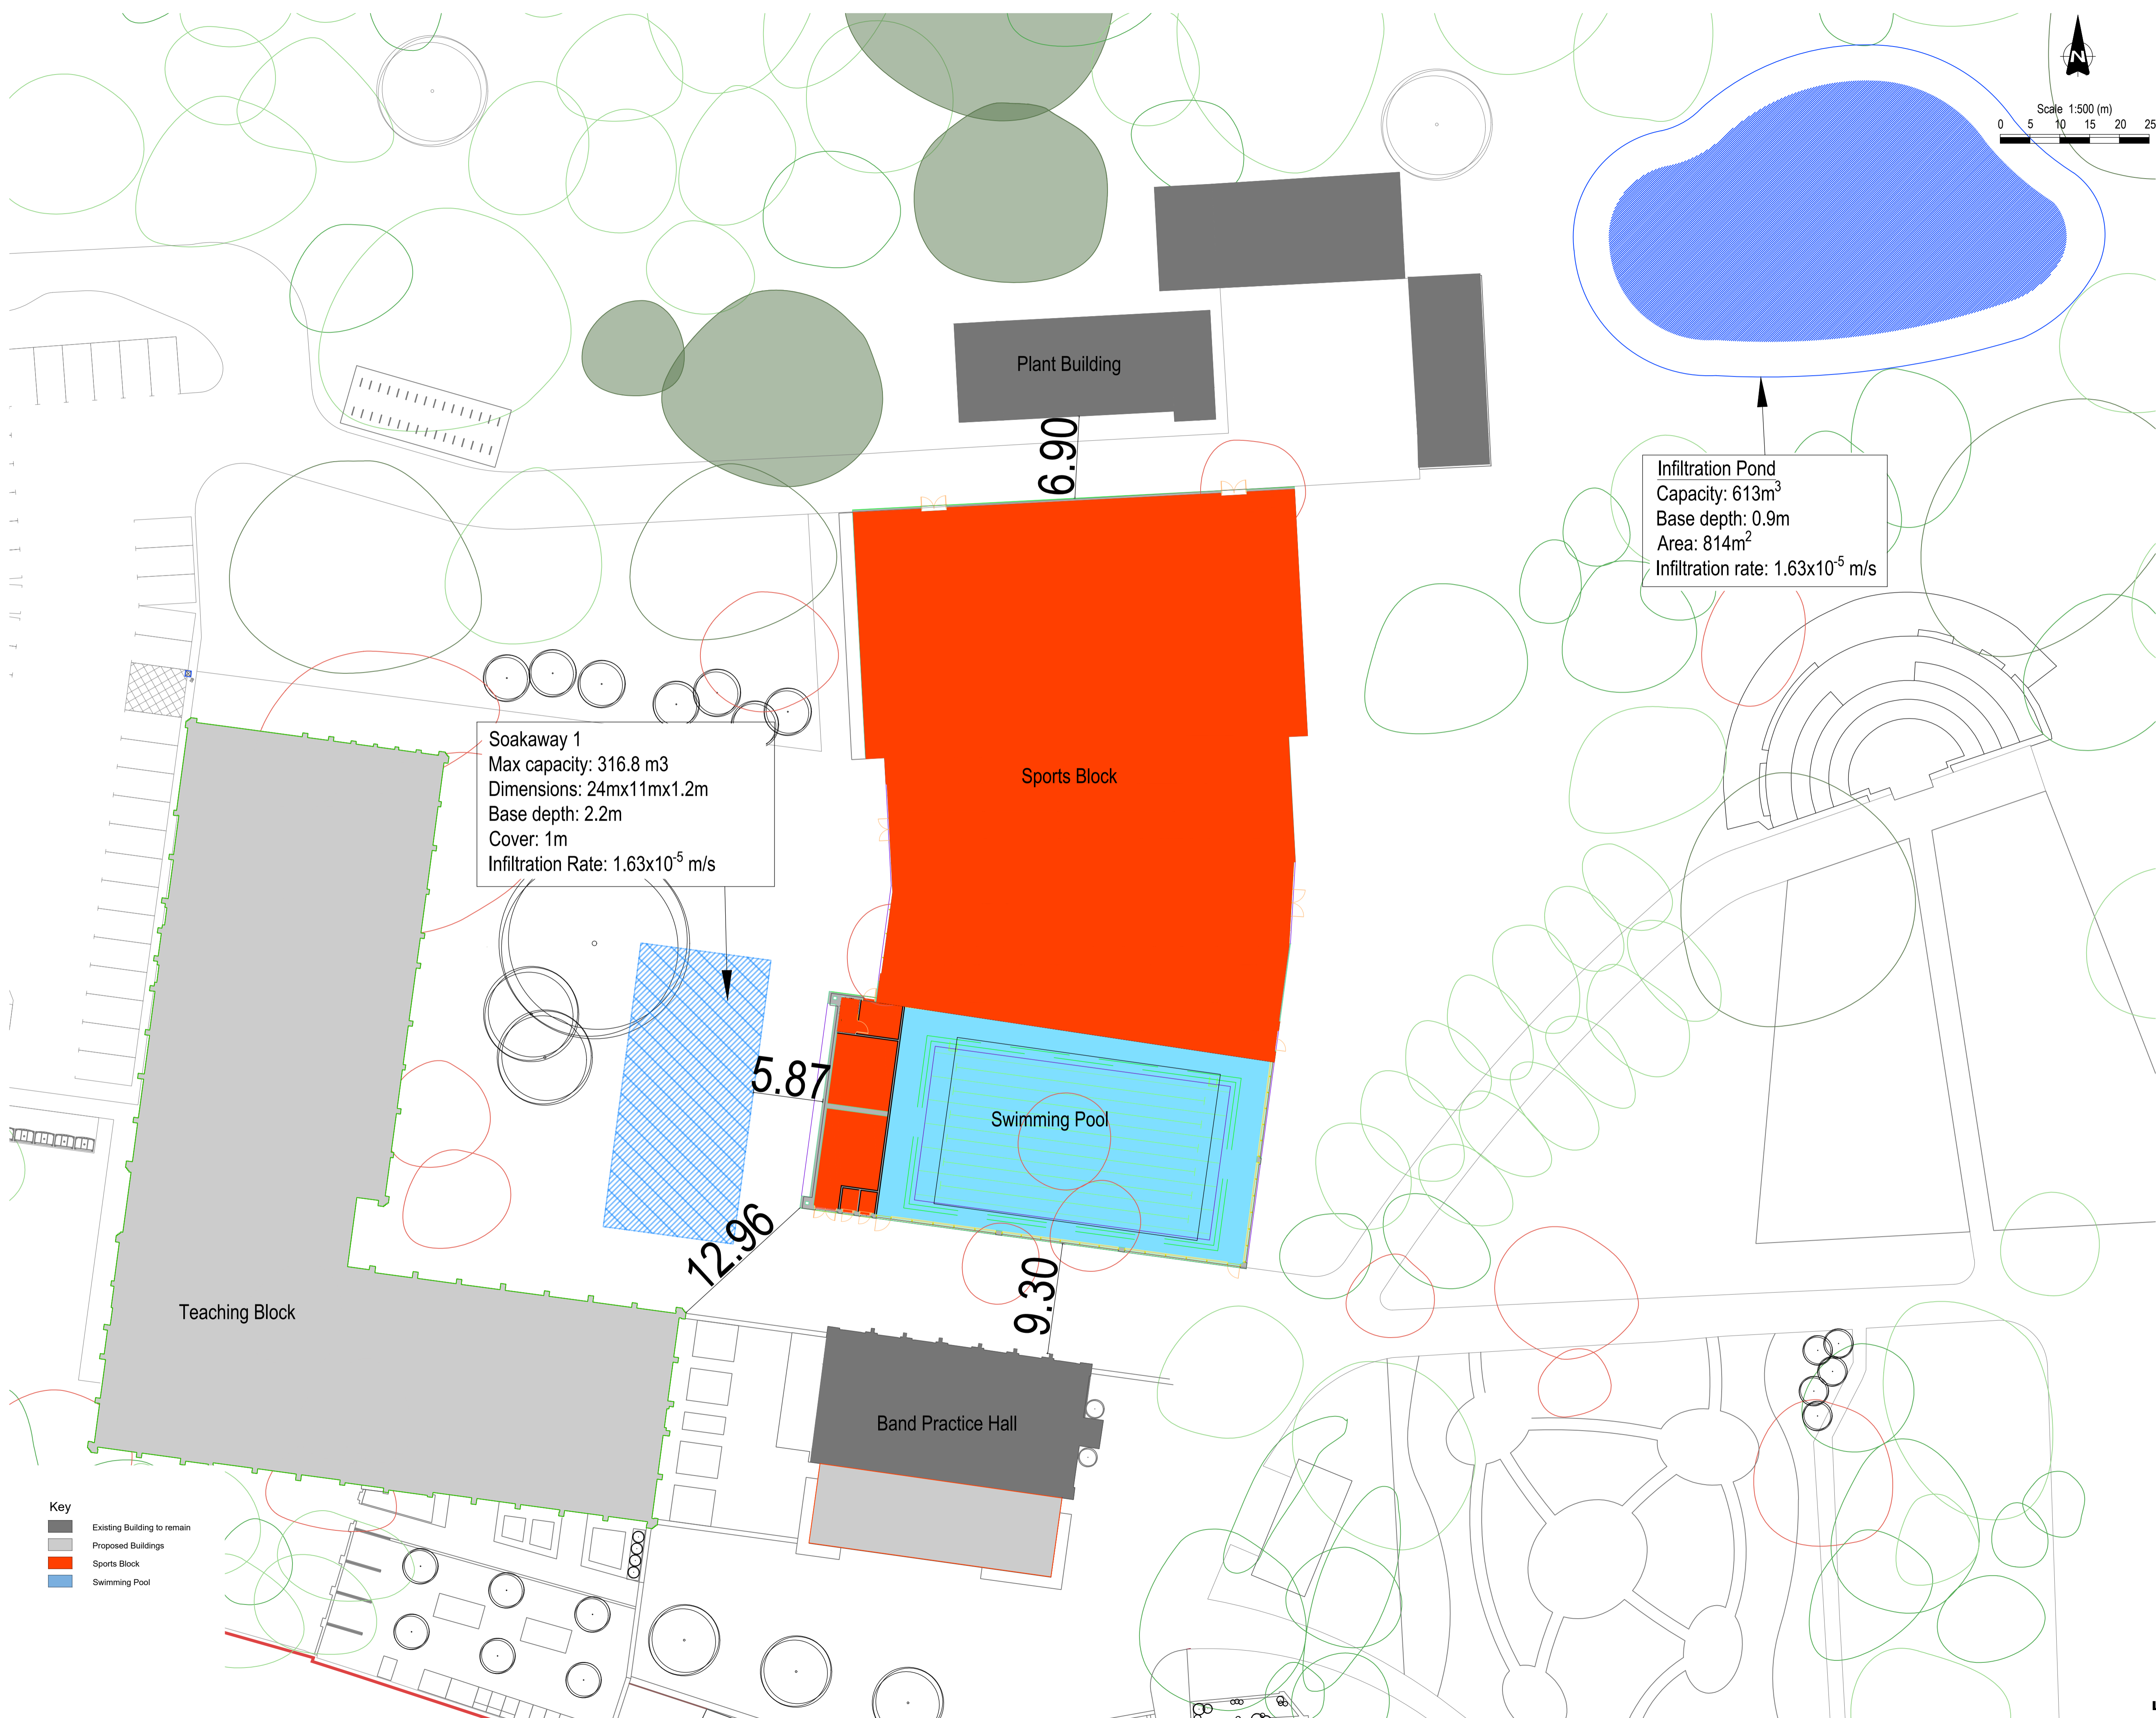


GENERAL NOTES

- All setting out to be in accordance with the Architects drawings. Any discrepancies between the Engineers and the Architects drawings to be referred to the Architect before proceeding. Dimensions must not be scaled.

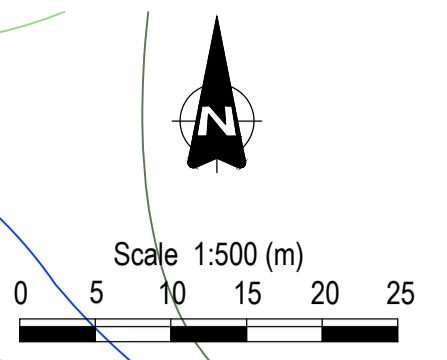

Soakaway 1
 Max capacity: 316.8 m³
 Dimensions: 24m x 11m x 1.2m
 Base depth: 2.2m
 Cover: 1m
 Infiltration Rate: 1.63x10⁻⁵ m/s

Infiltration Pond
 Capacity: 613m³
 Base depth: 0.9m
 Area: 814m²
 Infiltration rate: 1.63x10⁻⁵ m/s

Key
 Existing Building to remain
 Proposed Buildings
 Sports Block
 Swimming Pool

P01	AA	AJS	22.09.22
Rev.	Amendment	Dm	Chkd Date

Dwg. Status: **PRELIMINARY** Subability: **S1**

AKSWard
 CONSTRUCTION CONSULTANTS

10 Bonhill Street
 London
 EC2A 4PE
 Tel: 020 7236 0161
 e-mail: London@aksward.com
 web: www.aksward.com

Client: **Dukes Education Group Ltd**

Project: **Kneller Hall, Twickenham**

Title: **Basement Impact Assessment
 Swimming Pool Location Plan**

Reviewed Scheme Date
 Reviewed Final Date

Scales at A1 1: 500 Project No. **L221004**

Project Ref. Originator Zone Level Type Role Dwg No. Rev.
L221004 AKSW ZZ XX DR S 0011 - P01