


STANDARD NOTES

- DO NOT SCALE FROM THIS DRAWING. CONFIRM ALL DIMENSIONS AND STRUCTURAL INFORMATION ON SITE, IF IN DOUBT ASK BEFORE ACTING.
- THIS DRAWING IS TO BE READ IN CONJUNCTION WITH THE APPROPRIATE WBSHIELDS REPORT AND SCHEDULES.

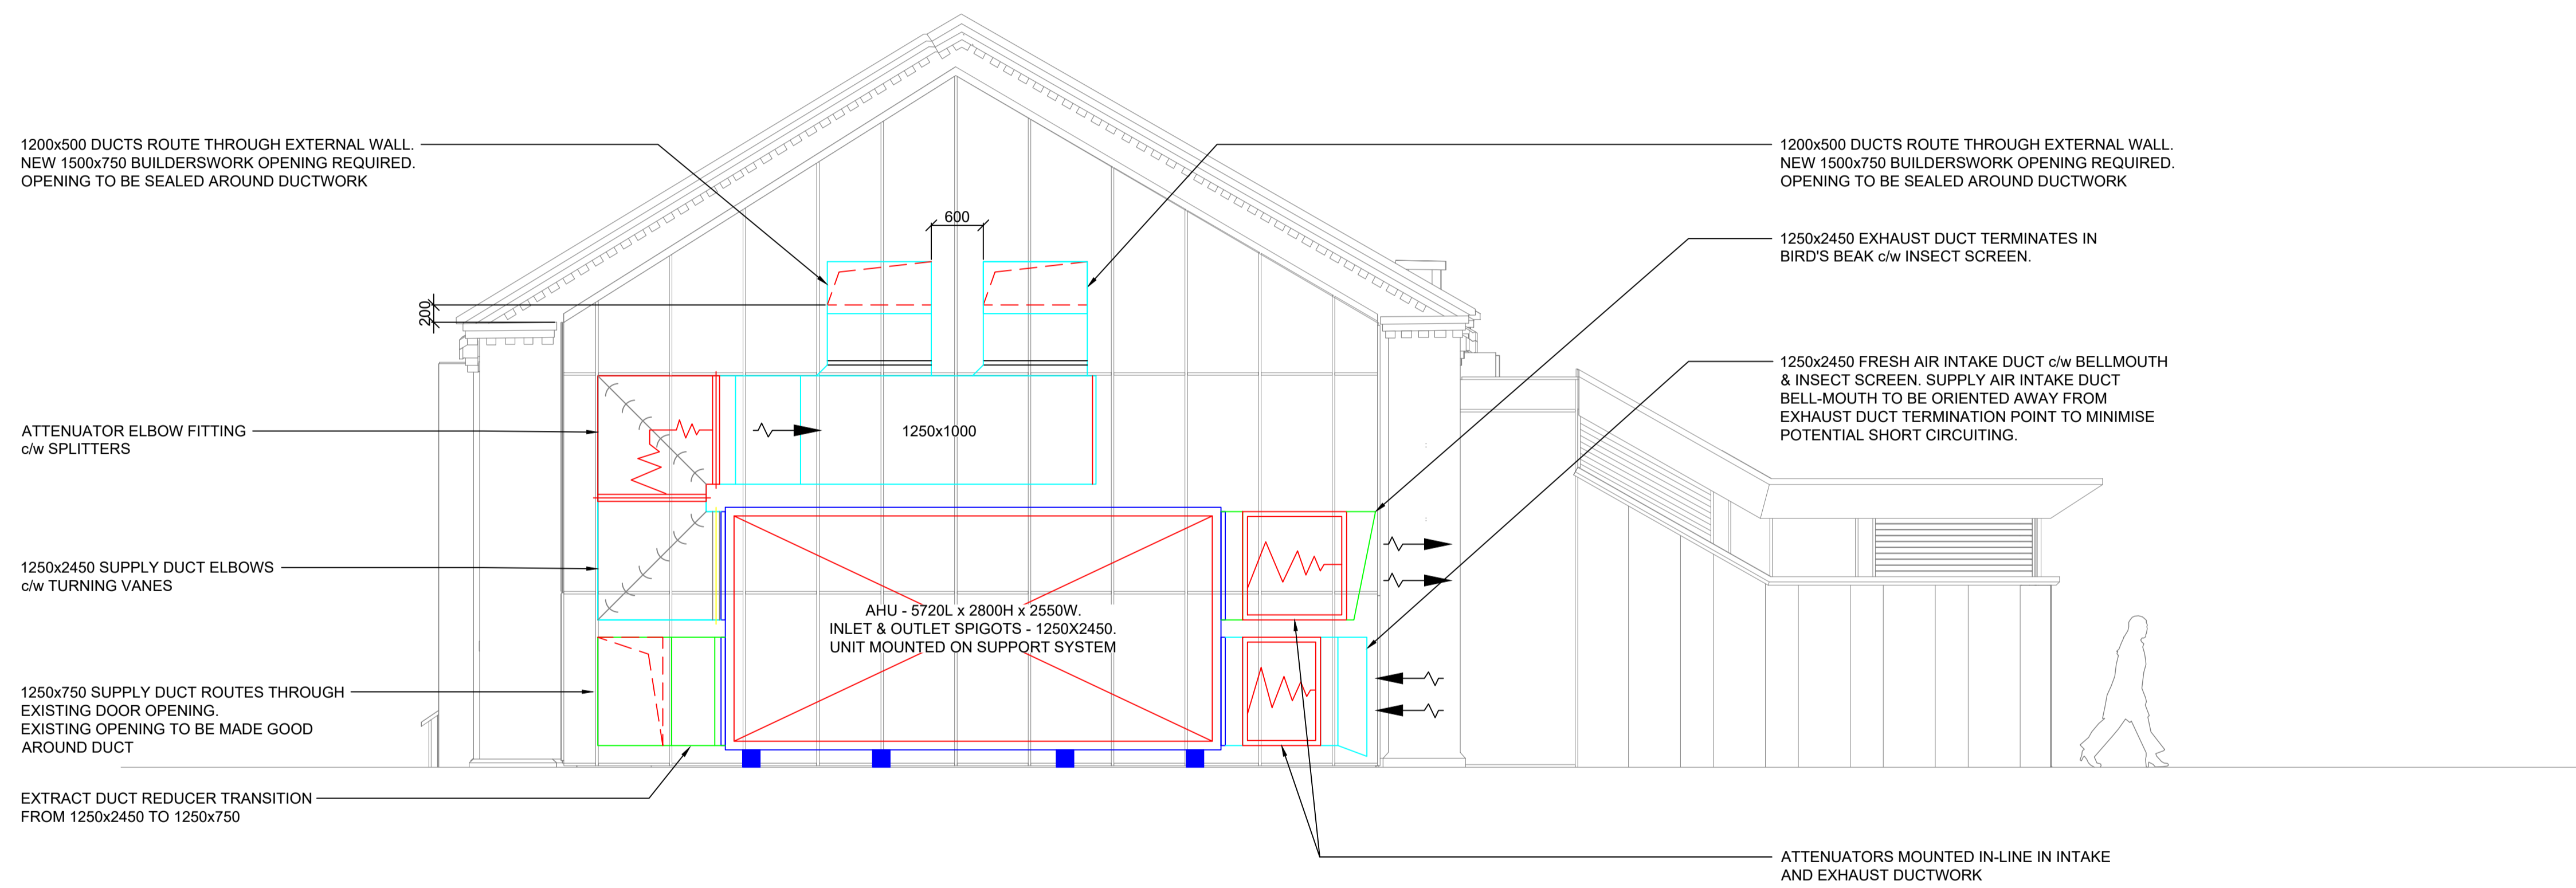

REV	DATE	BY	DESCRIPTION	CHK	APP
P3	14/09/22	ZS	FOR PLANNING	ZS	ES
P2	12/09/22	ZS	DRAFT FOR PLANNING	ZS	ES
P1	05/09/22	ZS	DRAFT FOR PLANNING	ZS	ES

DRAWING STATUS | FOR PLANNING

WB | SHIELDS

10 CHANCEL STREET, LONDON, SE1 0UX
 TEL: +44 (0)203 764 0801
 WWW.WBSHIELDS.COM

WB Shields Ltd is a Limited Company Registered in England and Wales No. 09498732. Registered Office: 20-22 Wenlock Road, London, N1 6GU.

PROJECT | KNELLER HALL FOR PLANNING

TITLE | SCHOOL HALL MECHANICAL DISTRIBUTION SECTION A - A

DESIGNER ZS	CHECKED ES
SCALE 1:50 @ A1	DRAWN TDS

DRAWING No | P2389_50_SE_20

REV | P3