


STANDARD NOTES

- DO NOT SCALE FROM THIS DRAWING. CONFIRM ALL DIMENSIONS AND STRUCTURAL INFORMATION ON SITE. IF IN DOUBT ASK BEFORE ACTING.
- THIS DRAWING IS TO BE READ IN CONJUNCTION WITH THE APPROPRIATE WB/SHELS REPORT AND SCHEDULES.

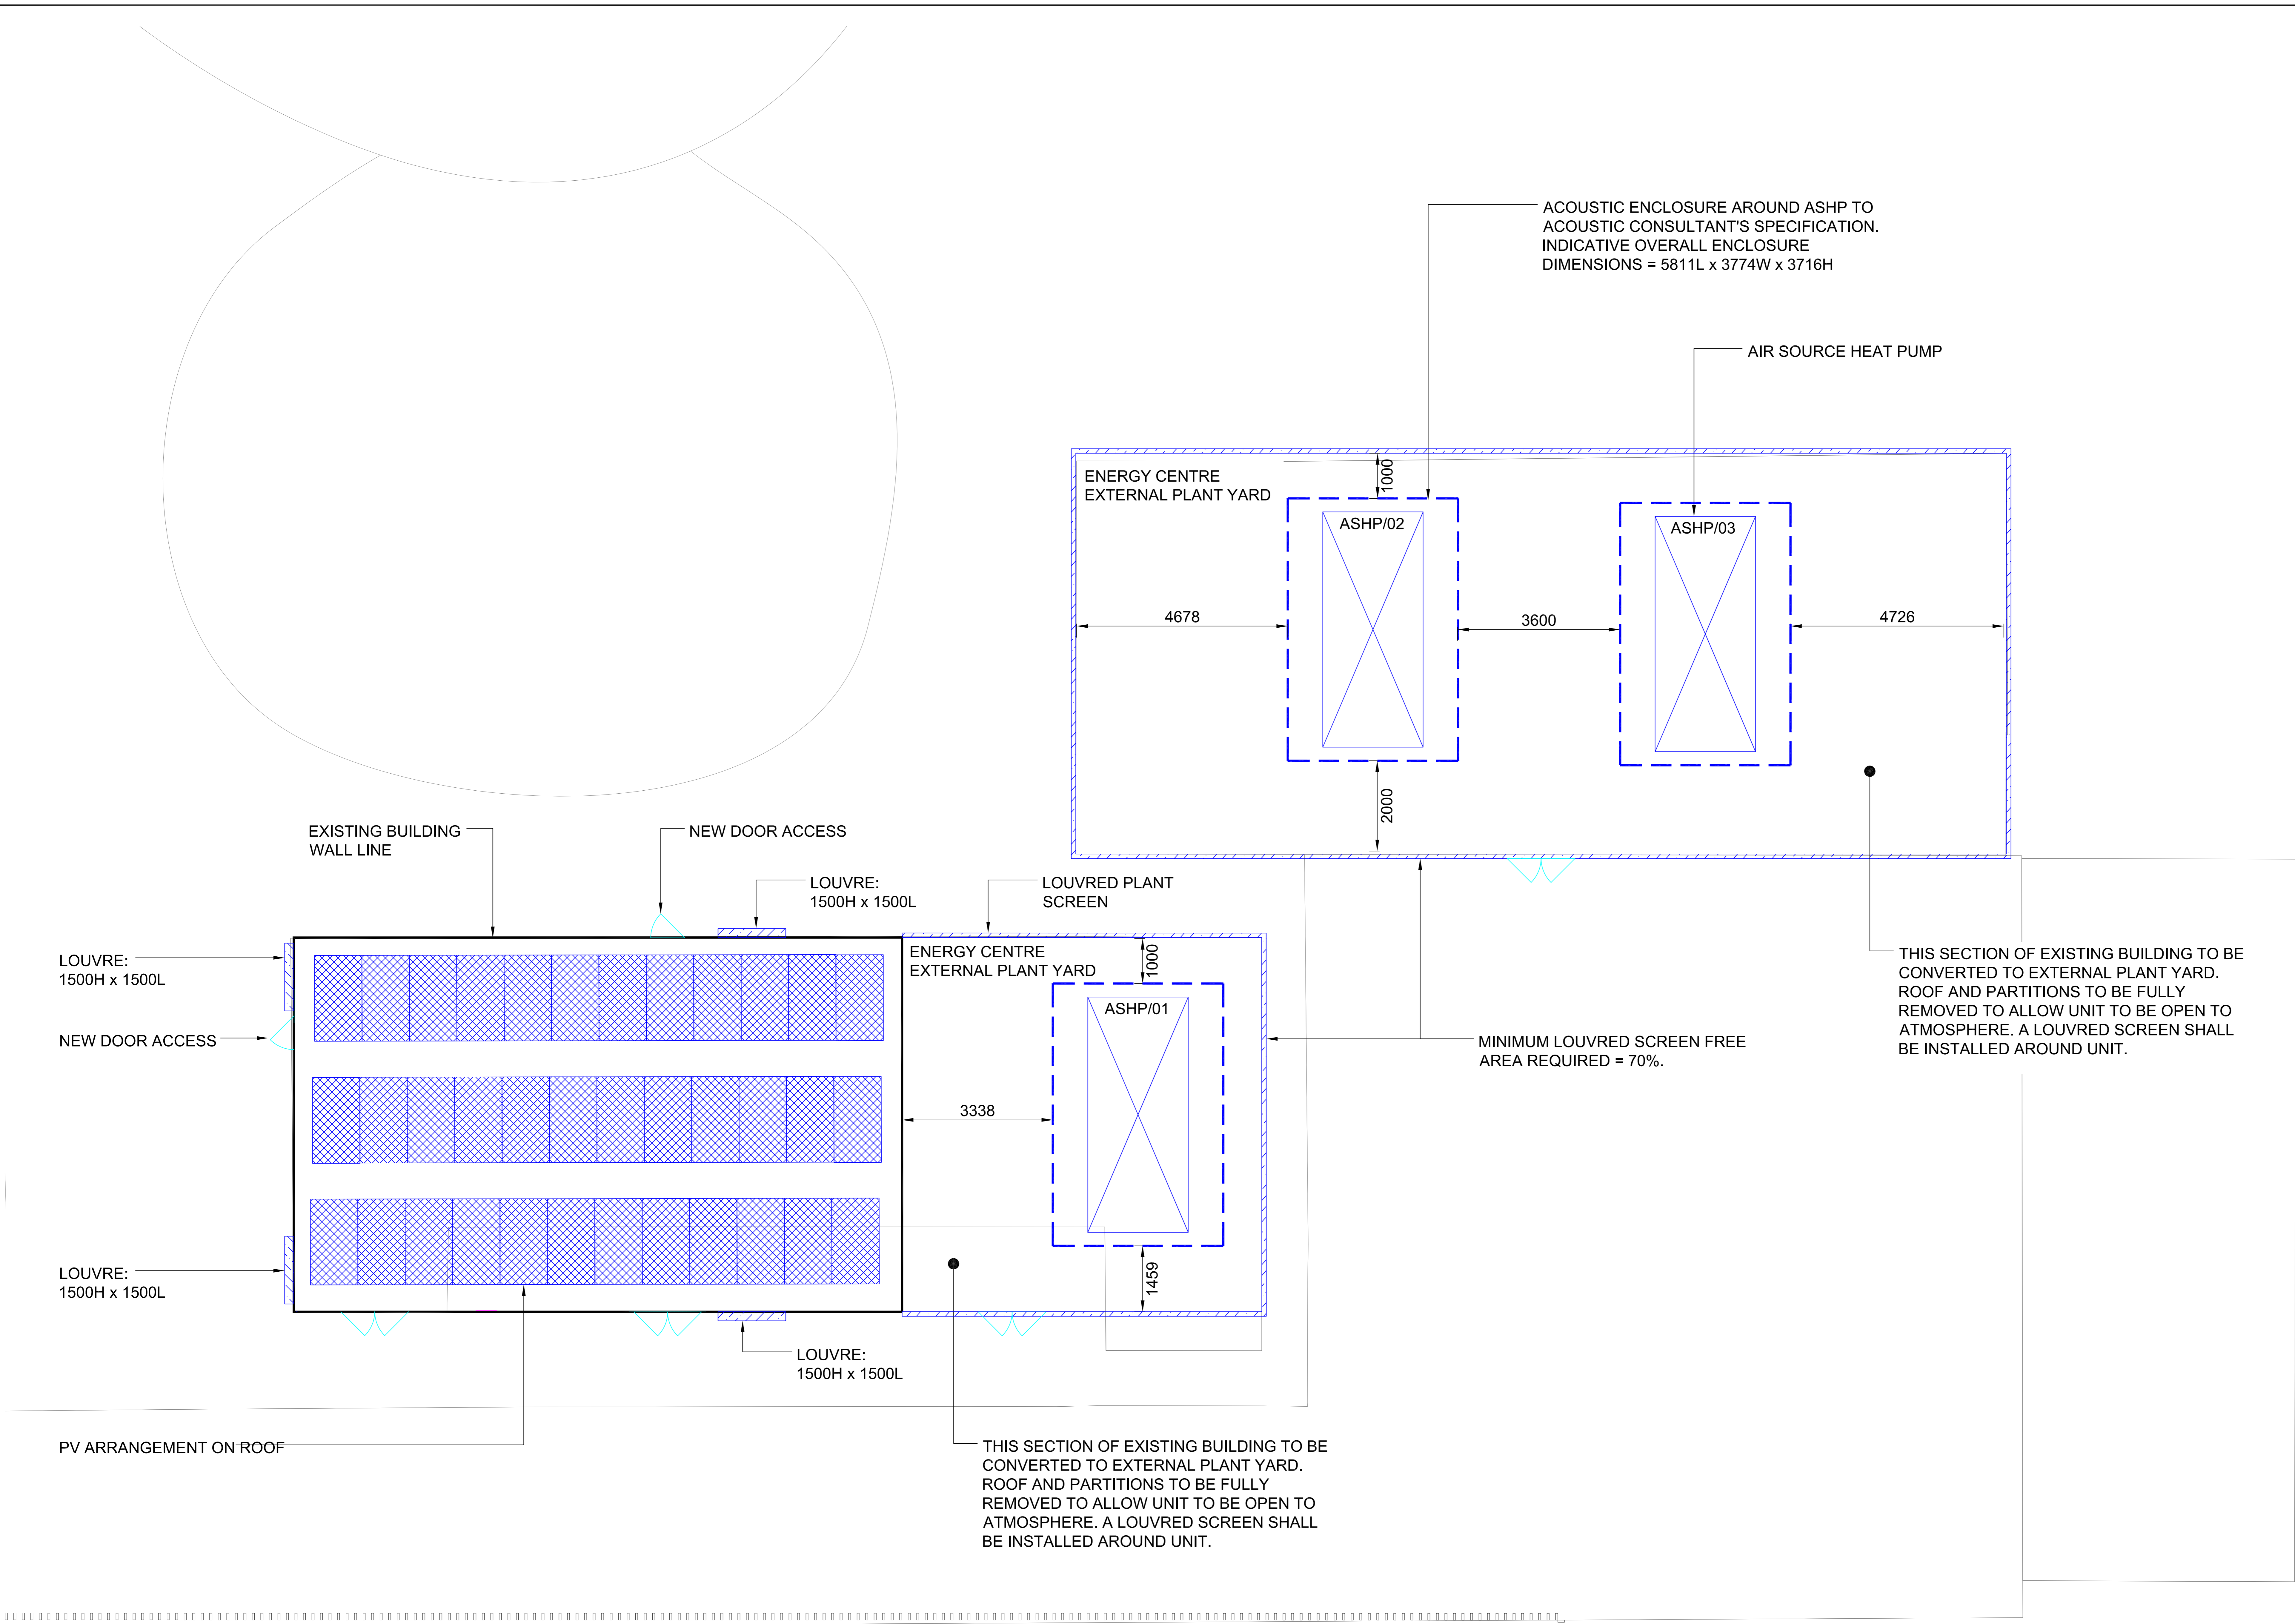

REV	DATE	BY	DESCRIPTION	CHK	APP
P2	14/09/22	ZS	FOR PLANNING	ES	ES
P1	05/09/22	ZS	DRAFT FOR PLANNING	ES	ES

DRAWING STATUS: FOR PLANNING

WB | SHIELDS
 10 CHANCEL STREET, LONDON, SE1 0UX
 TEL: +44 (0)203 764 0801
 WWW.WBSHELS.COM

WB Shields Ltd is a Limited Company Registered in England and Wales No. 06489732. Registered Office: 20-22 Westbrook Road, London, N1 0JU.

PROJECT: KNELLER HALL FOR PLANNING

TITLE: ENERGY CENTRE COMBINED SERVICES LAYOUT

DESIGNER: ZS CHECKED: ES
 SCALE: 1:50 @ A0 DRAWN: ZS

DRAWING NO: P2389_00_X_4 REV: P2