



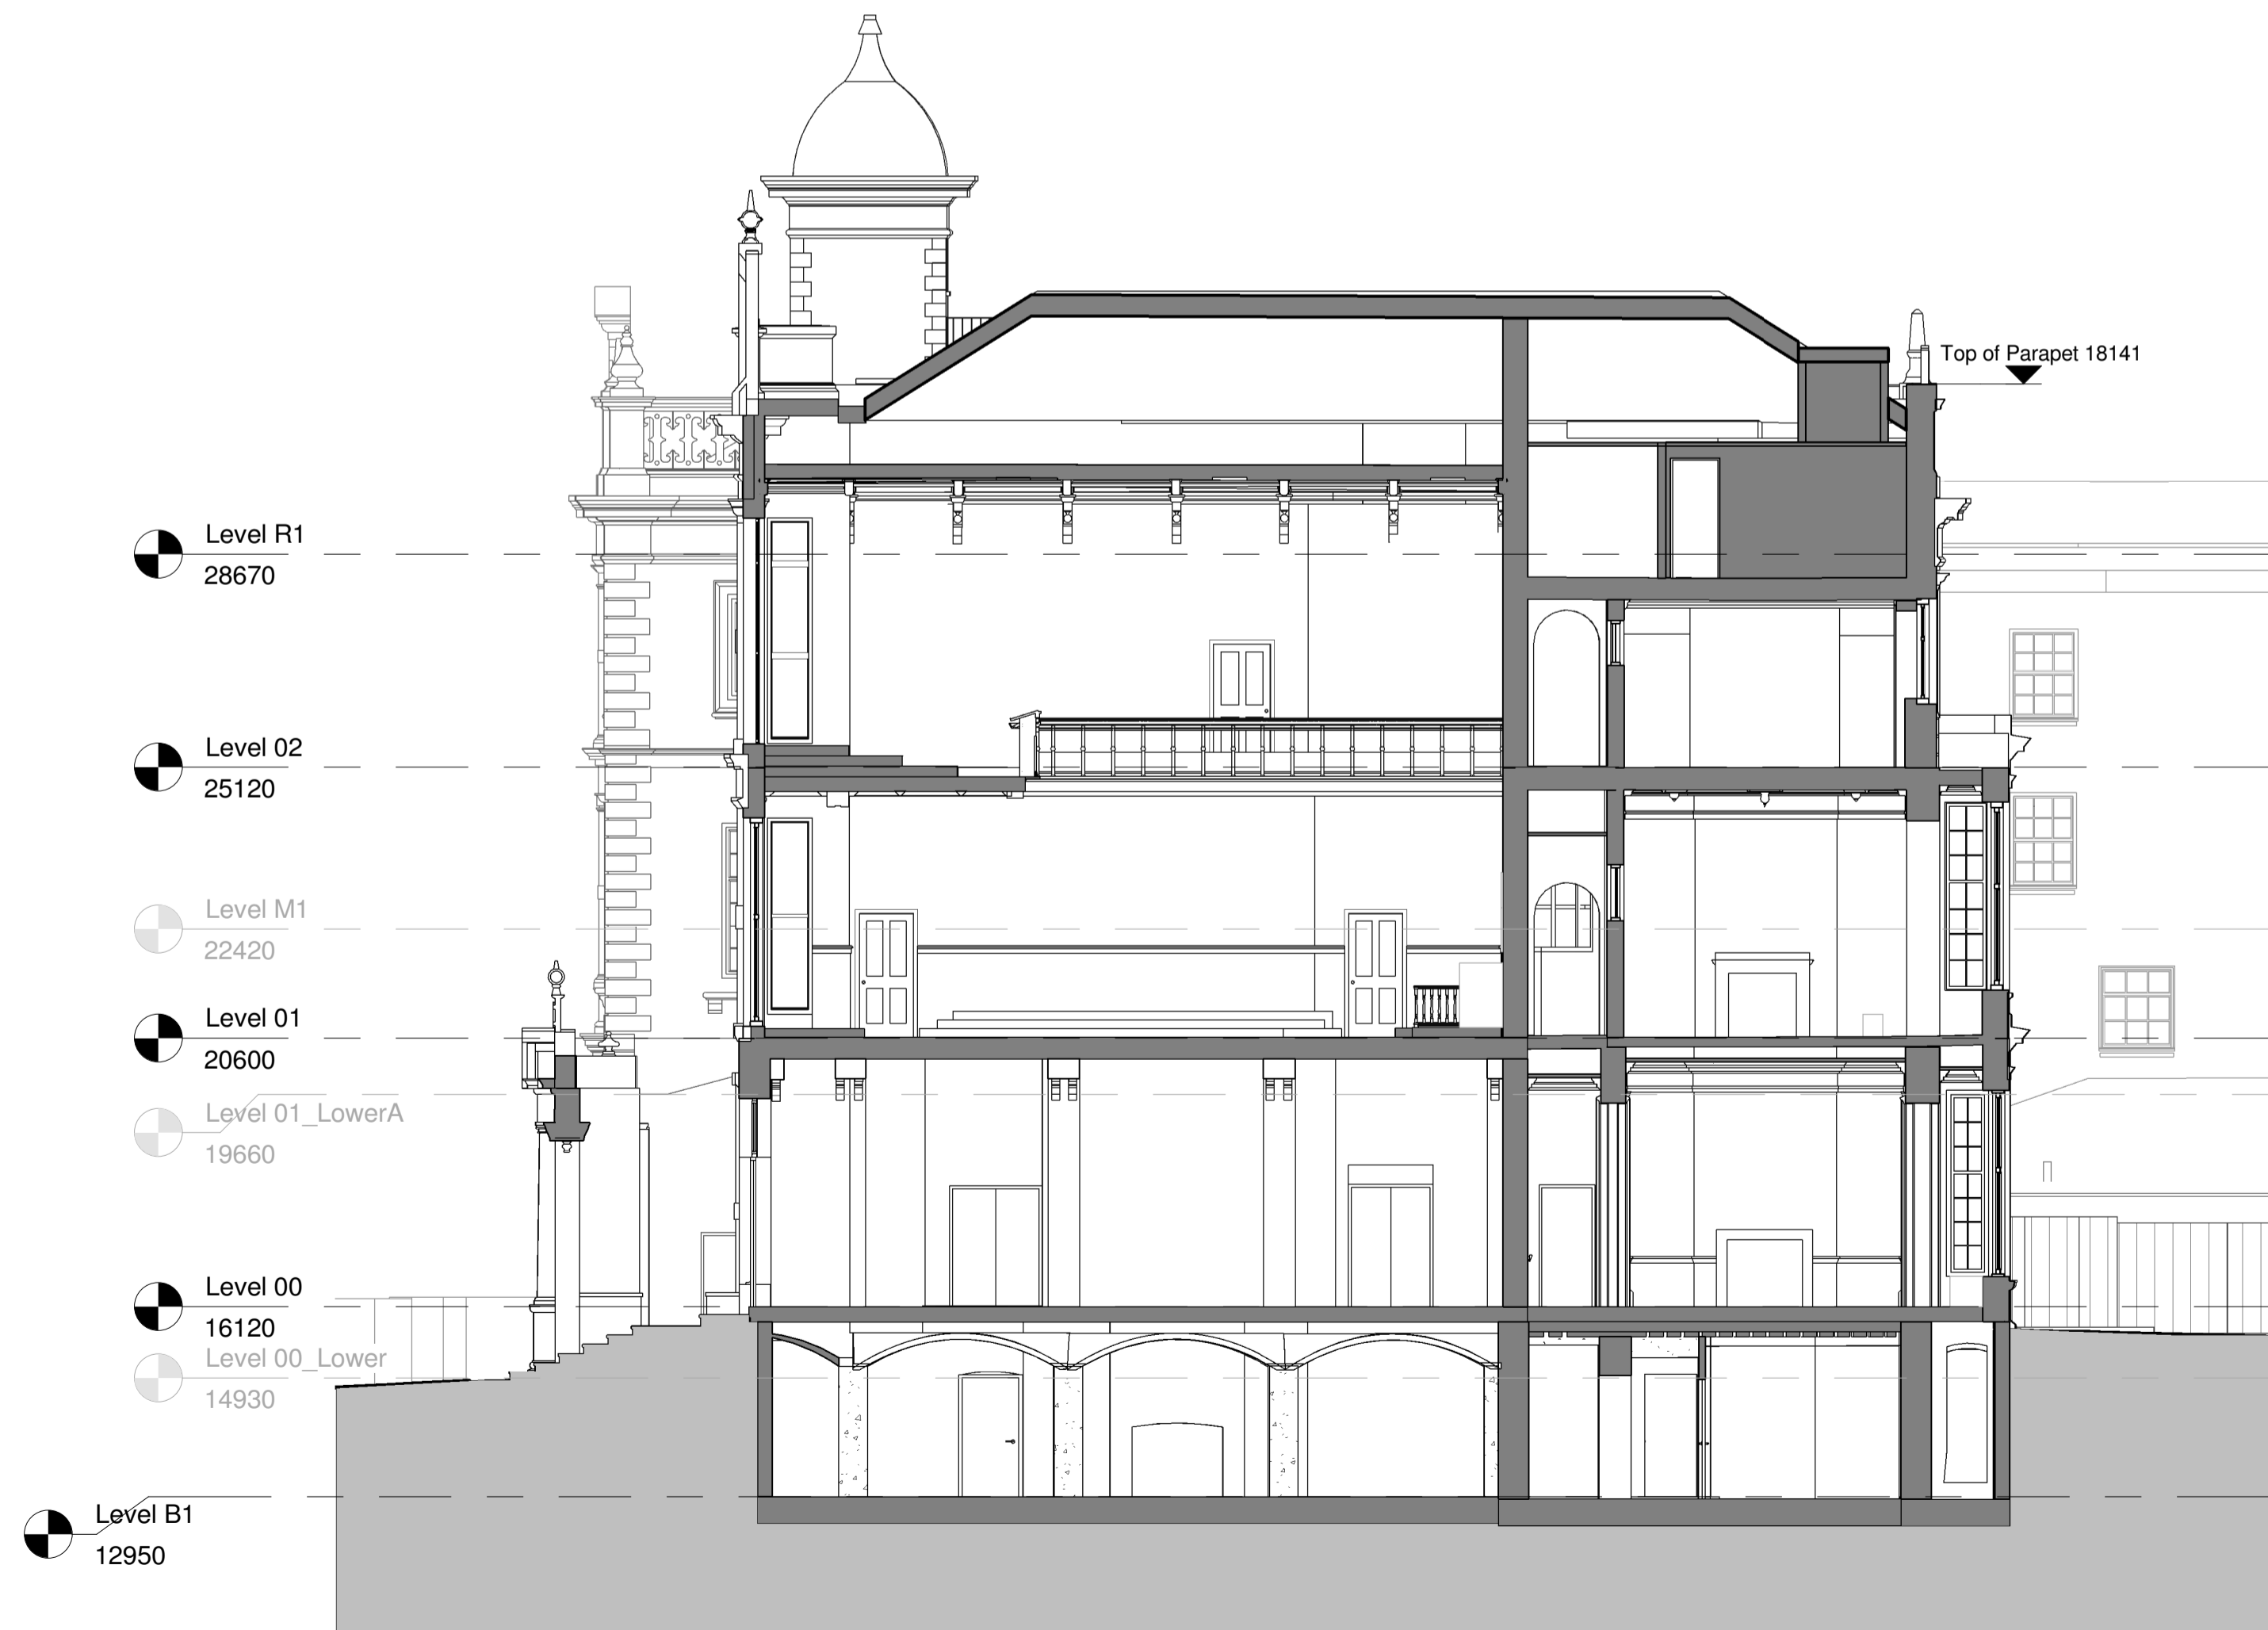

1 SECTION CC - EXISTING
1 : 100



2 SECTION DD - EXISTING
1 : 100

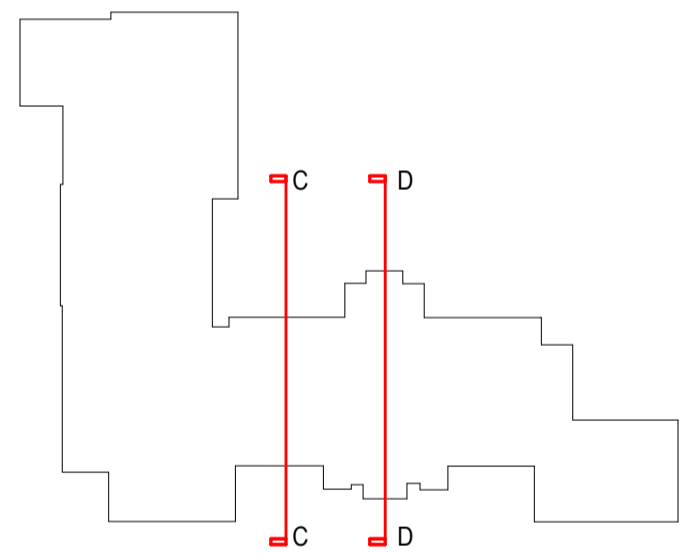

PLANNING

0 5 m

REVISION	DATE	DESCRIPTION	ARCHITECT	PARTNER
S2 P 1	21.08.22	Planning Submission	NM	ADP

CHECK ALL DIMENSIONS AND VERIFY ON SITE. REPORT ANY ERRORS OR OMISSIONS

adp

The Fire Station
130 Waterloo Road
London
SE1 8SB
T +44 (0) 20 7089 1720
E london@adp-architecture.com
www.adp-architecture.com

JOB TITLE:
KNELLER HALL

DRAWING TITLE:
SHORT SECTIONS - EXISTING

SCALE:	DRAWING SHEET SIZE:	
1 : 100	A1	
JOB CODE:	DRAWING NUMBER:	REVISION:
001506	ADP-01-XX-DR- A-1301	S2 P 1