

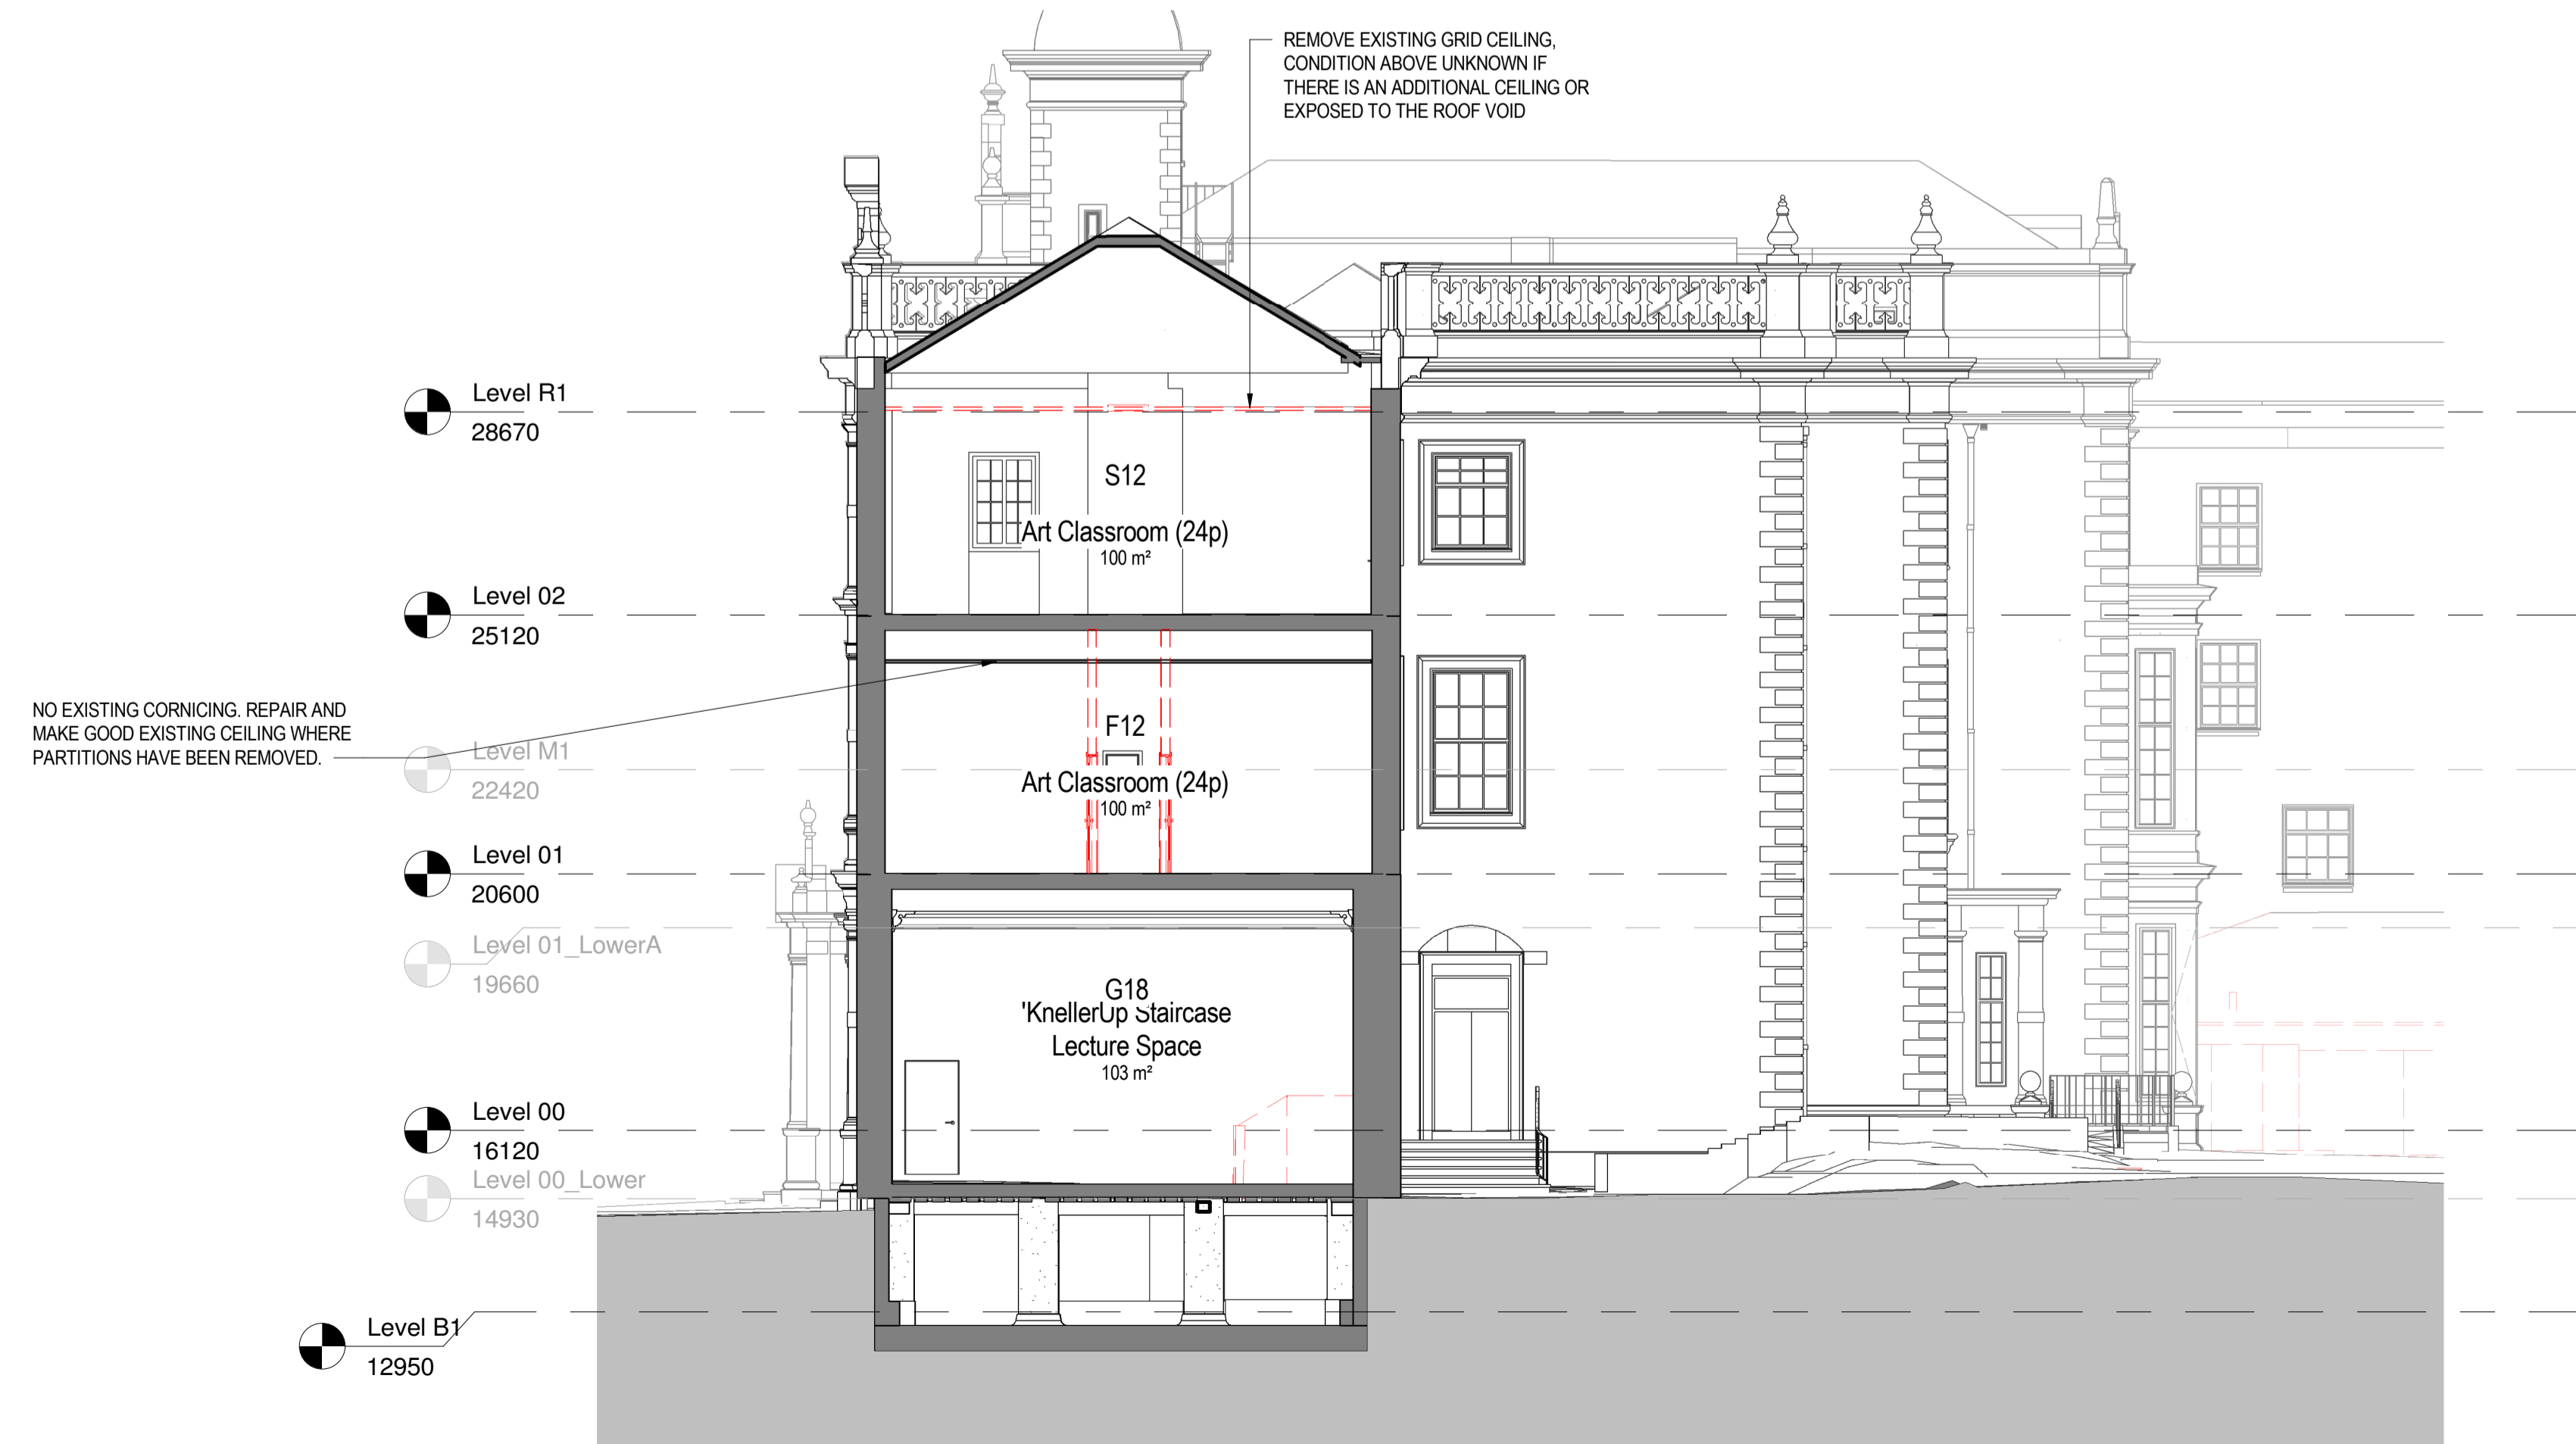


**1 SECTION EE - DEMOLISHED**  
1 : 100

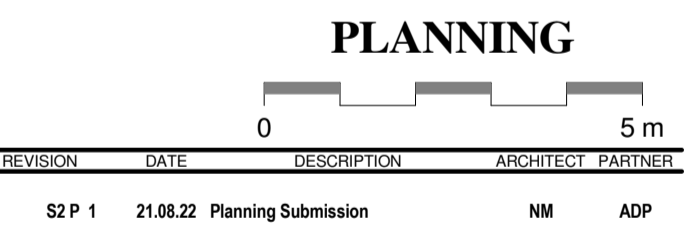

**2 SECTION FF - DEMOLISHED**  
1 : 100

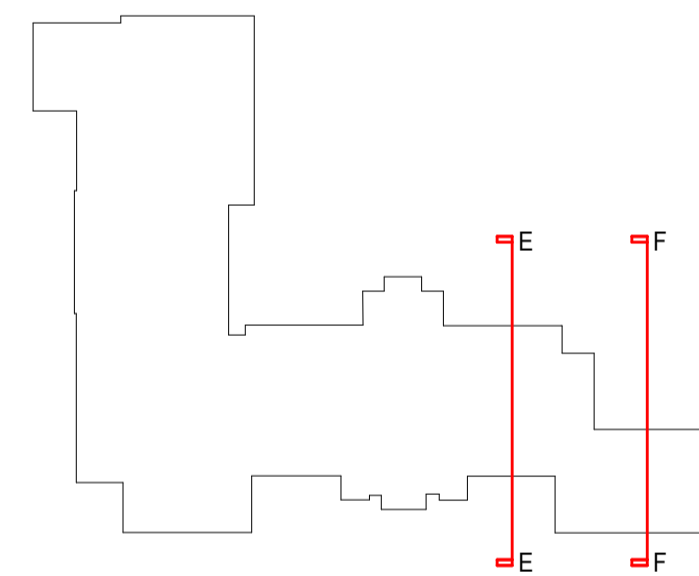

CHECK ALL DIMENSIONS AND VERIFY ON SITE. REPORT ANY ERRORS OR OMISSIONS

**adp** The Fire Station  
130 Waterloo Road  
London  
SE1 8SB  
T +44 (0) 20 7089 1720  
E london@adp-architecture.com  
www.adp-architecture.com

JOB TITLE:  
**KNELLER HALL**

DRAWING TITLE:  
**SHORT SECTIONS - DEMOLISHED**

SCALE:	DRAWING SHEET SIZE:
<b>1 : 100</b>	<b>A1</b>
JOB CODE: <b>001506</b>	DRAWING NUMBER: <b>ADP-01-XX-DR- A-1322</b>
REVISION: <b>S2 P 1</b>	