



1 SECTION C STAIR - PROPOSED
1 : 50

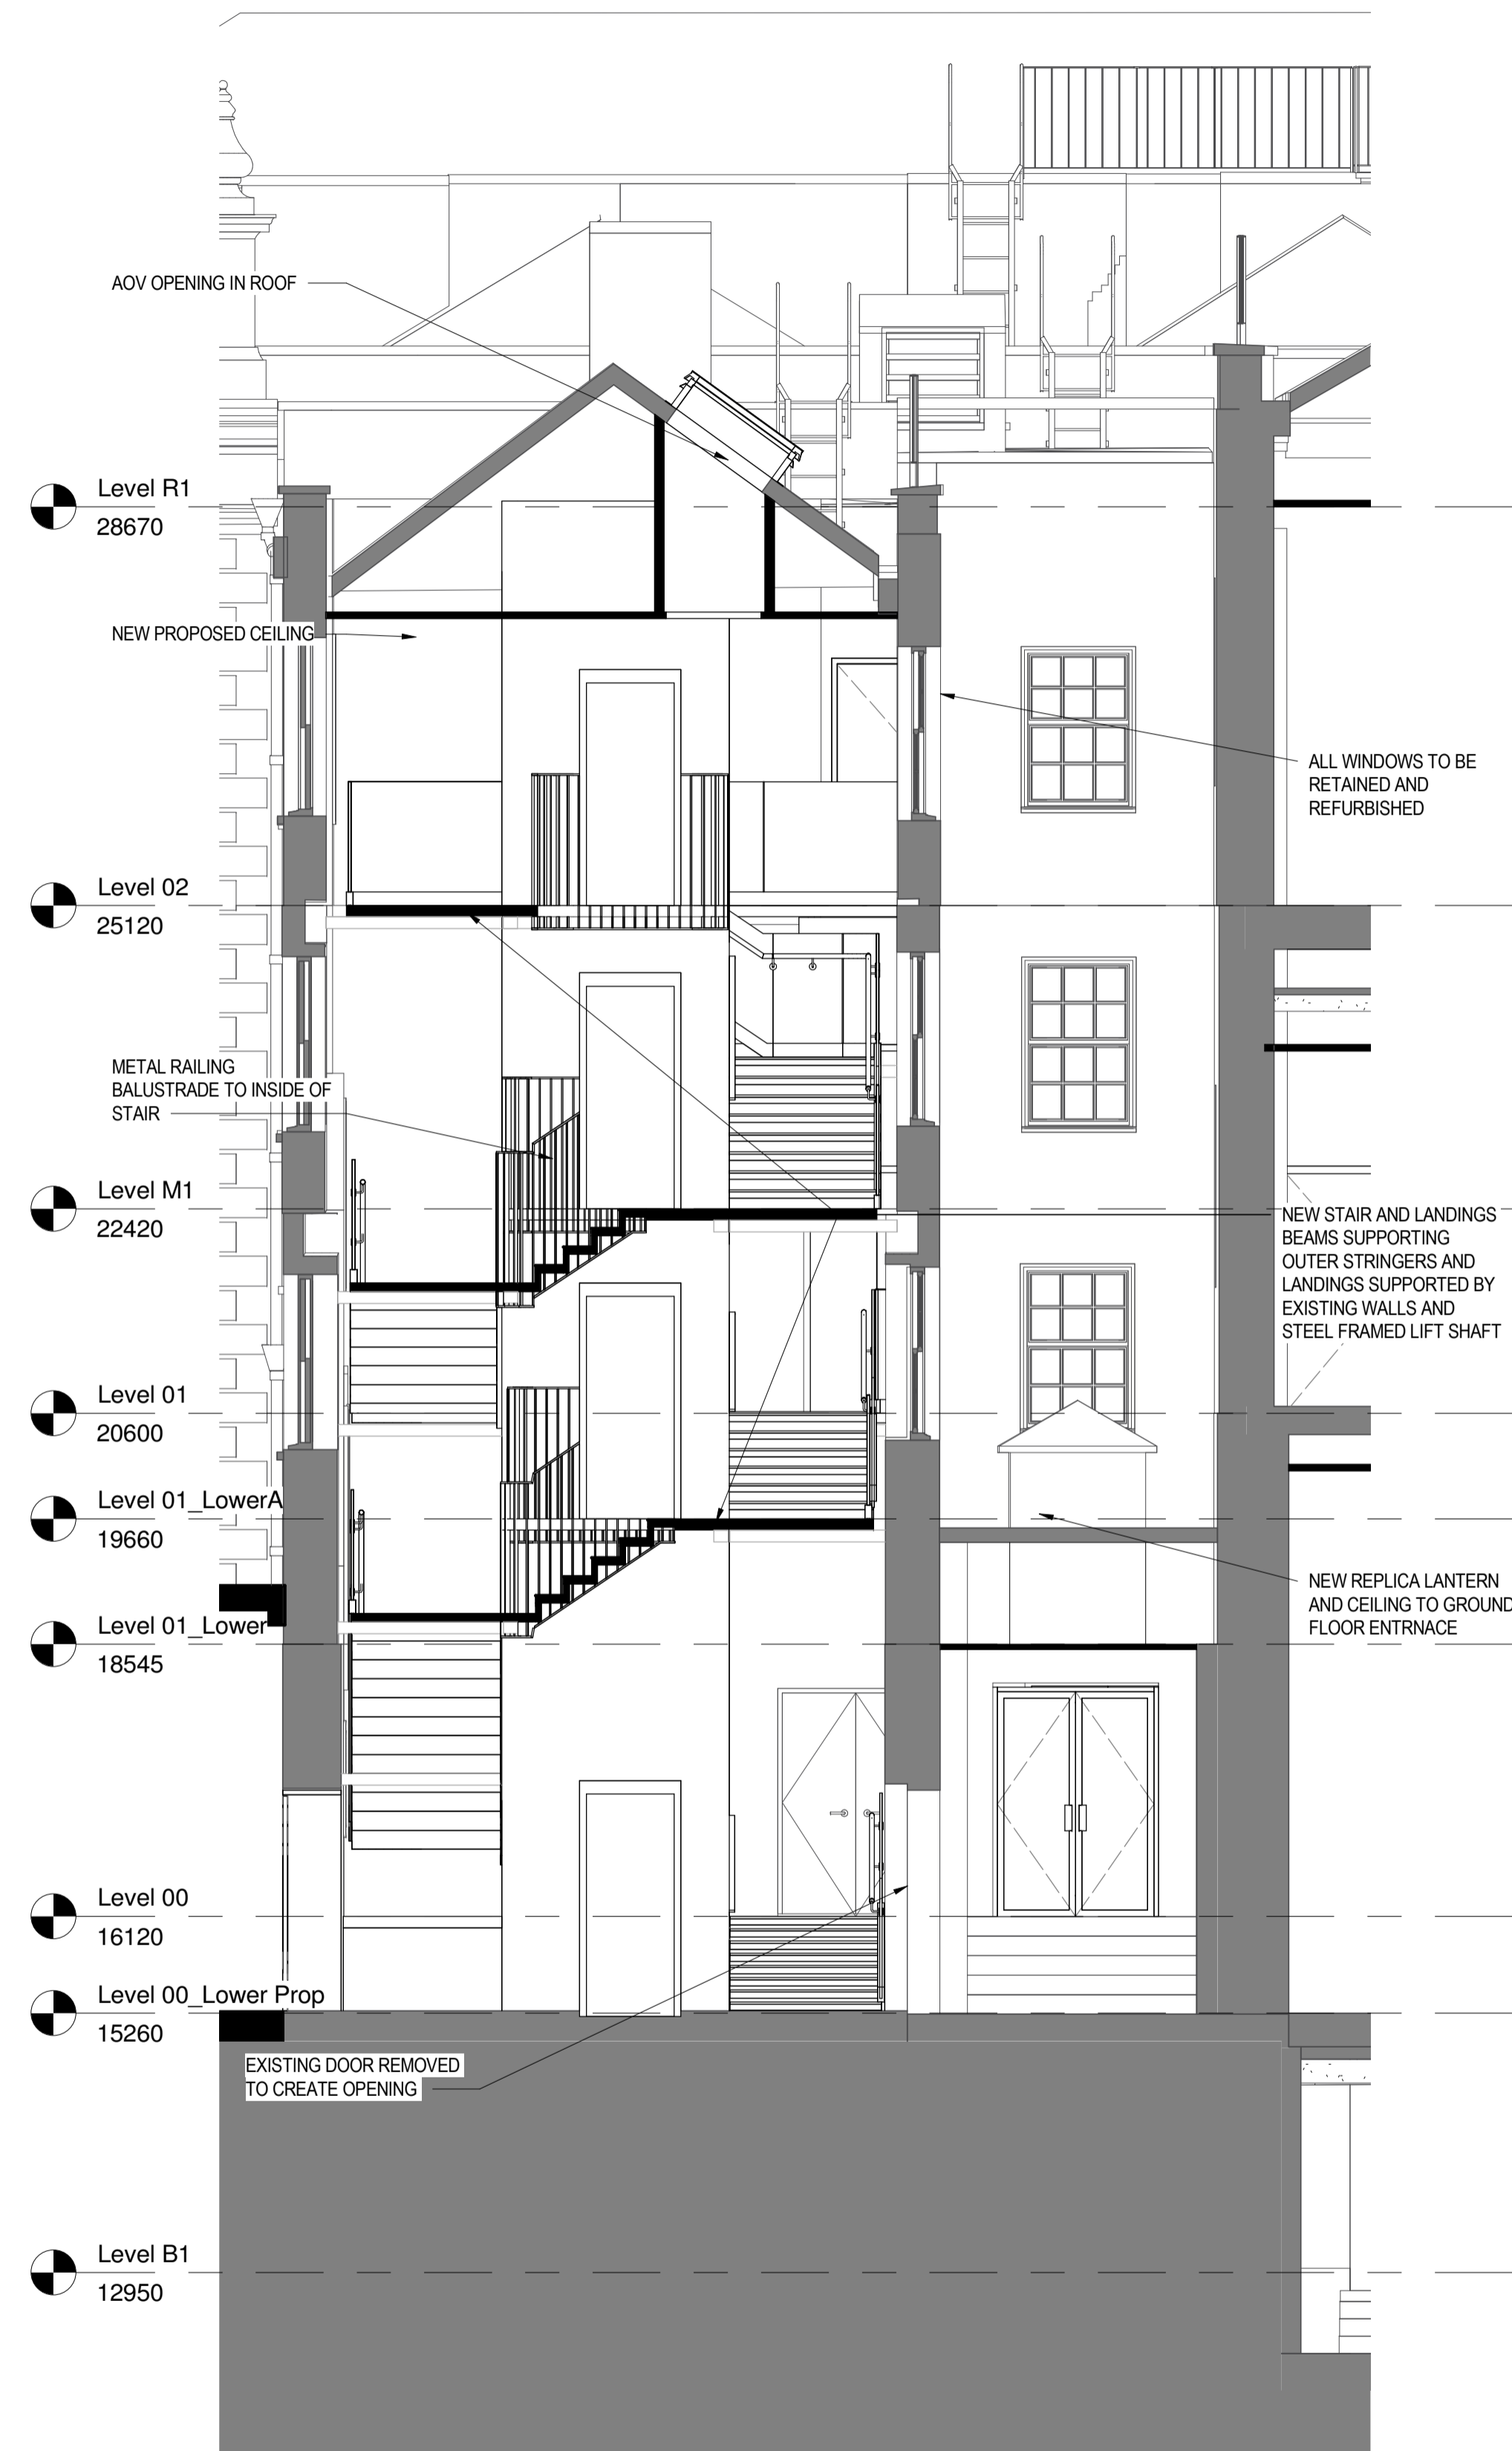

2 SECTION D STAIR - PROPOSED
1 : 50

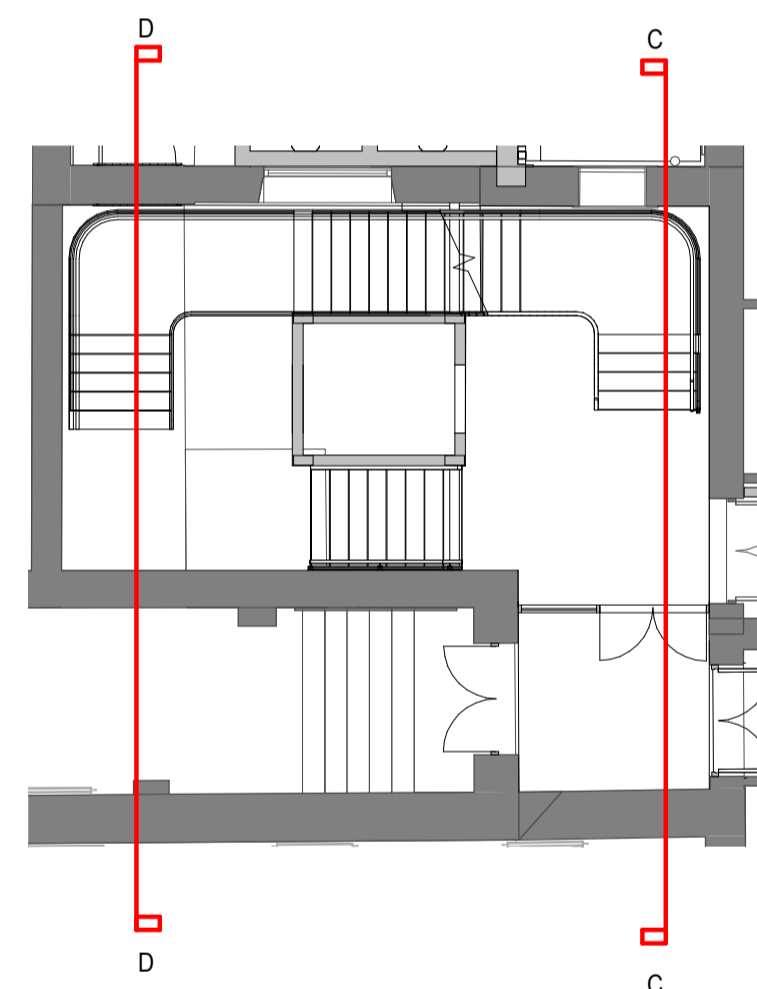

PLANNING



REVISION	DATE	DESCRIPTION	ARCHITECT	PARTNER
S2 P 1	15.08.22	Design Freeze Issue	NM	ADP
S2 P 2	21.08.22	Planning Submission	NM	ADP

The Fire Station
 130 Waterloo Road
 London
 SE1 8SB
 T +44 (0) 20 7089 1720
 E london@adp-architecture.com
 www.adp-architecture.com

JOB TITLE:
KNELLER HALL

DRAWING TITLE:
MAIN STAIRCASE - PROPOSED SECTIONS

SCALE:	DRAWING SHEET SIZE:	
1:50	A1	
JOB CODE:	DRAWING NUMBER:	REVISION:
001506	ADP-01-XX-DR- A-3016	S2 P 2