



**1 SECTION A STAIR EXISTING**  
1 : 50

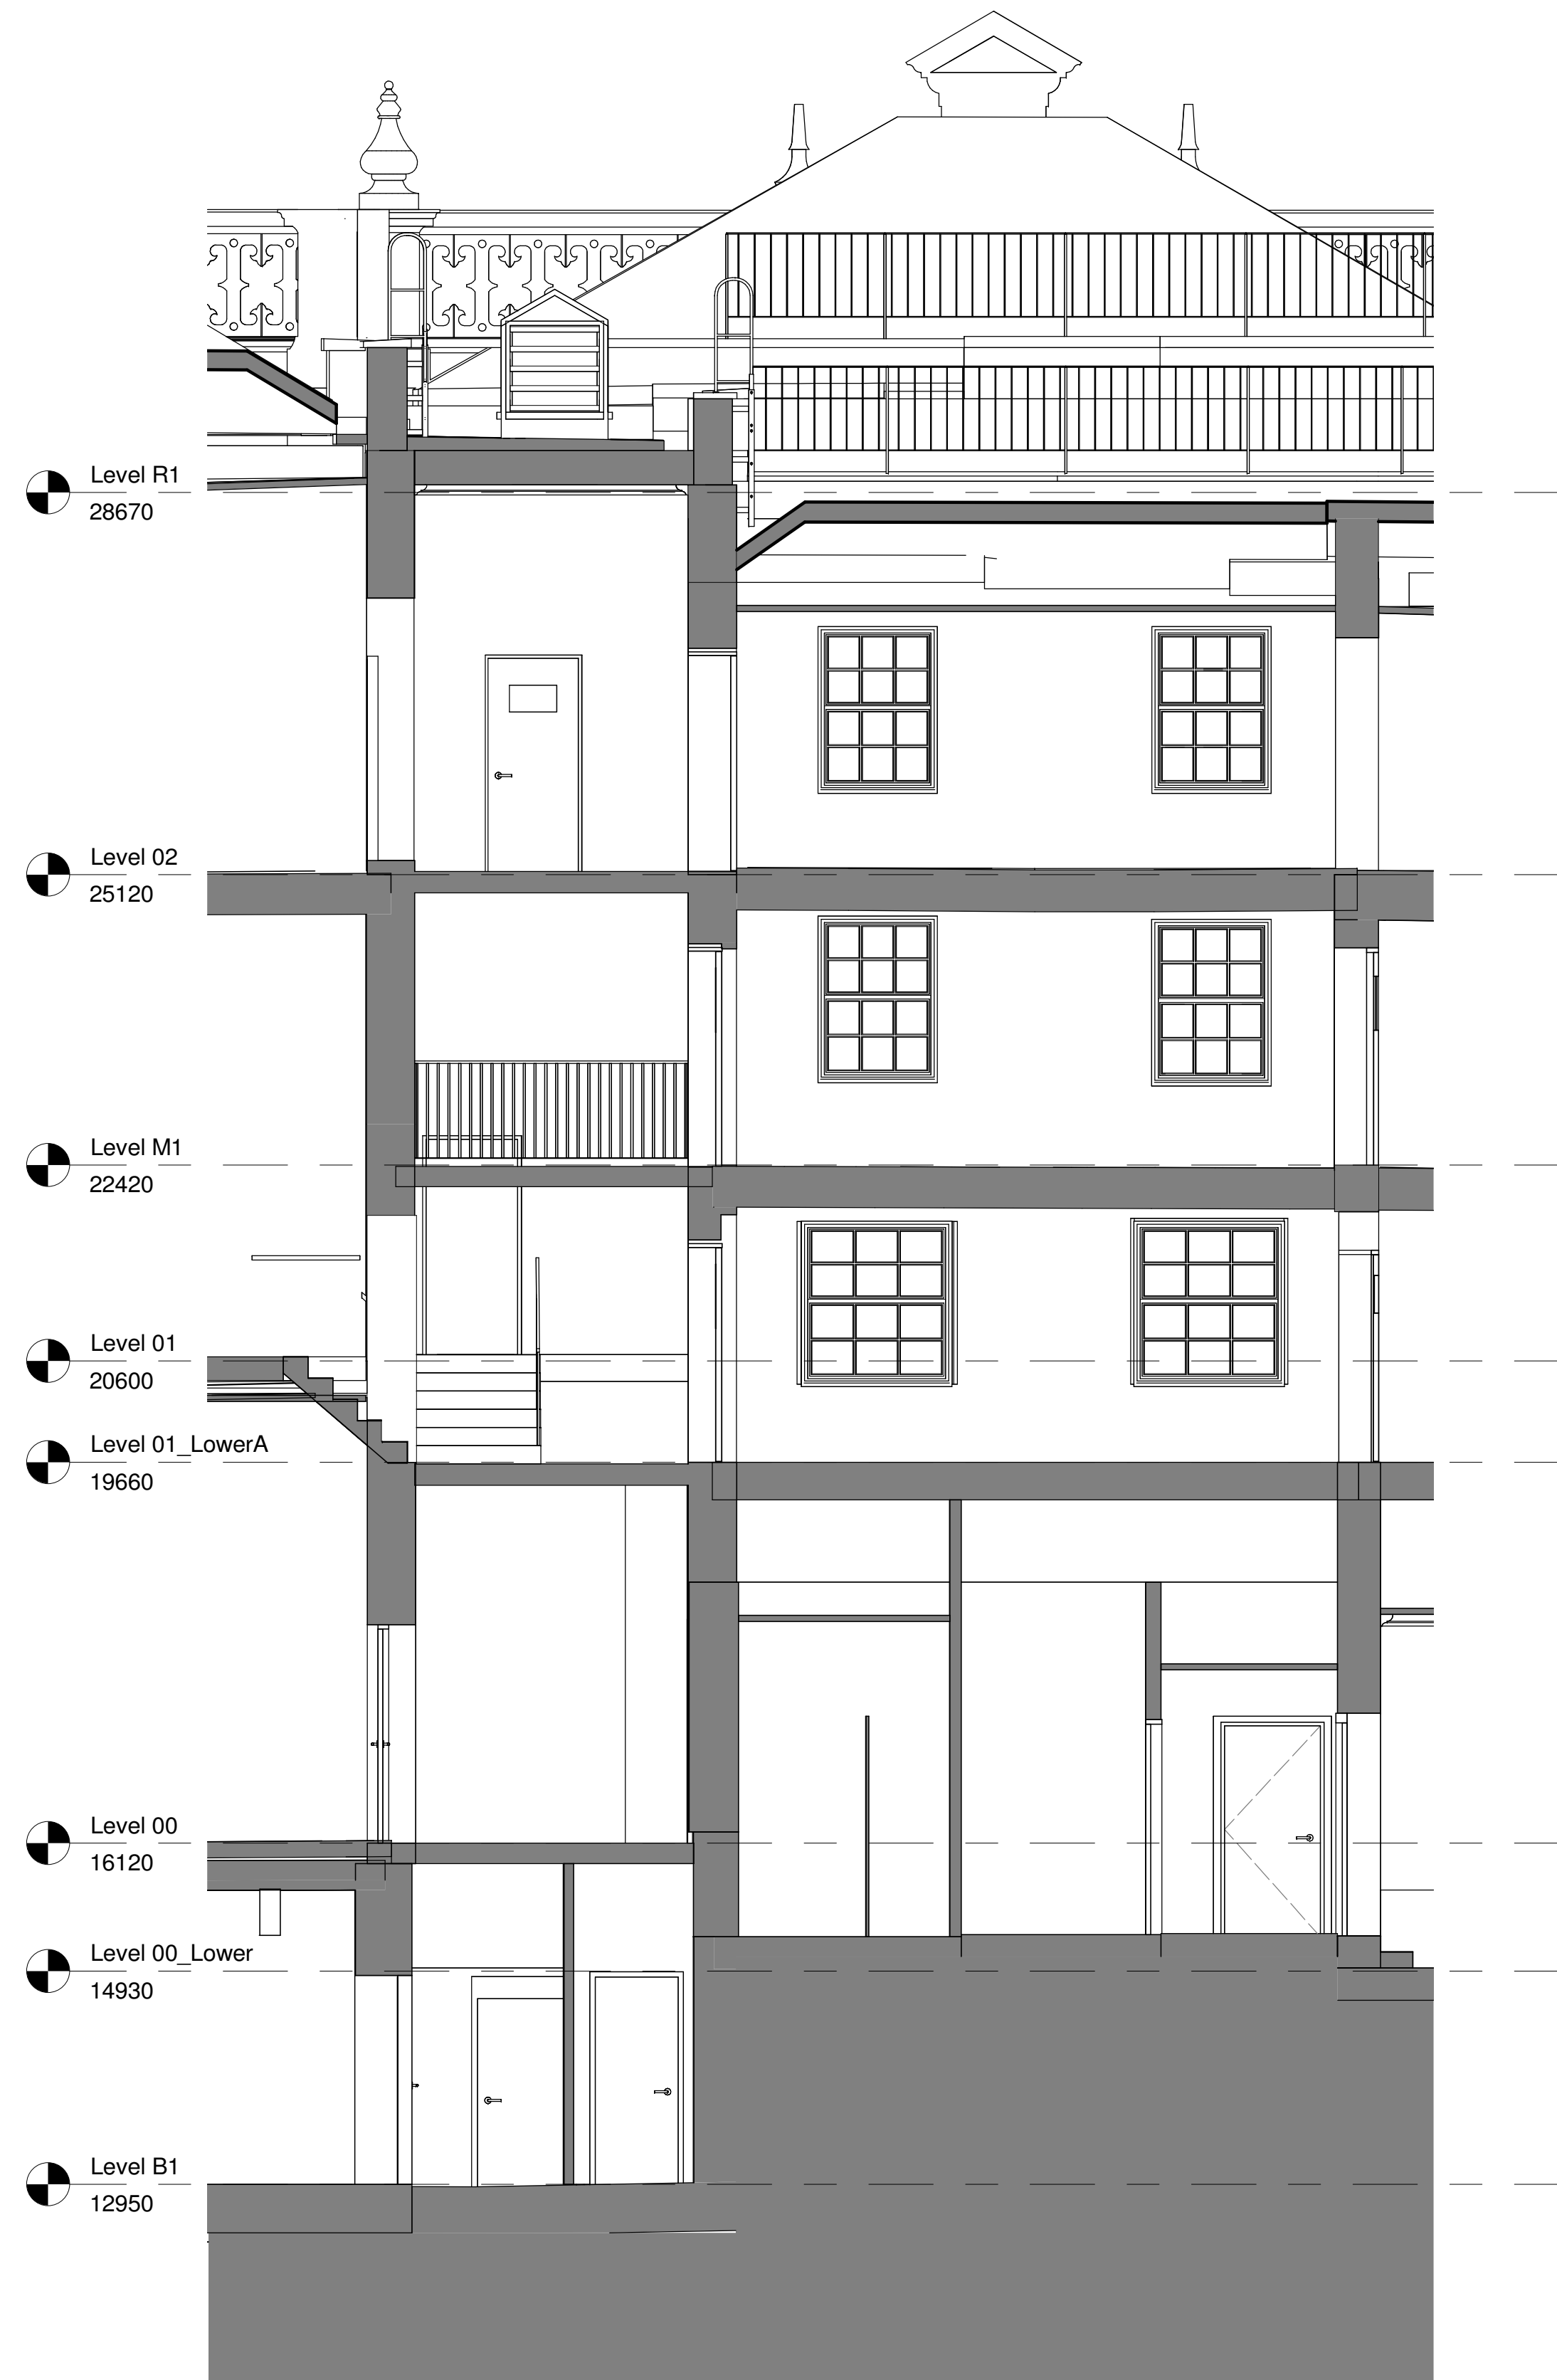

**2 SECTION B STAIR - EXISTING**  
1 : 50

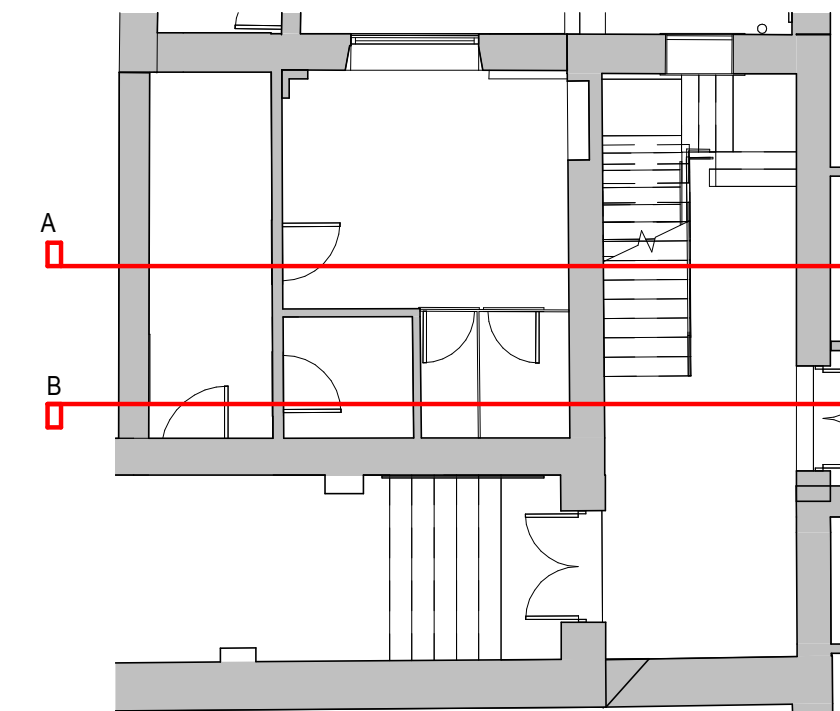

**PLANNING**

0 1m 2m

REVISION	DATE	DESCRIPTION	ARCHITECT	PARTNER
S2 P 1	21.08.22	Planning Submission	NM	ADP

CHECK ALL DIMENSIONS AND VERIFY ON SITE. REPORT ANY ERRORS OR OMISSIONS

**adp**

The Fire Station  
130 Waterloo Road  
London  
SE1 8SB  
T +44 (0) 20 7089 1720  
E london@adp-architecture.com  
www.adp-architecture.com

JOB TITLE:  
**KNELLER HALL**

DRAWING TITLE:  
**MAIN STAIRCASE - EXISTING SECTIONS**

SCALE:	DRAWING SHEET SIZE:	
<b>1:50</b>	<b>A1</b>	
JOB CODE:	DRAWING NUMBER:	REVISION:
<b>001506</b>	<b>ADP-01-XX-DR- A-3010</b>	<b>S2 P 1</b>