



1 SECTION A STAIR DEMOLITION
1 : 50

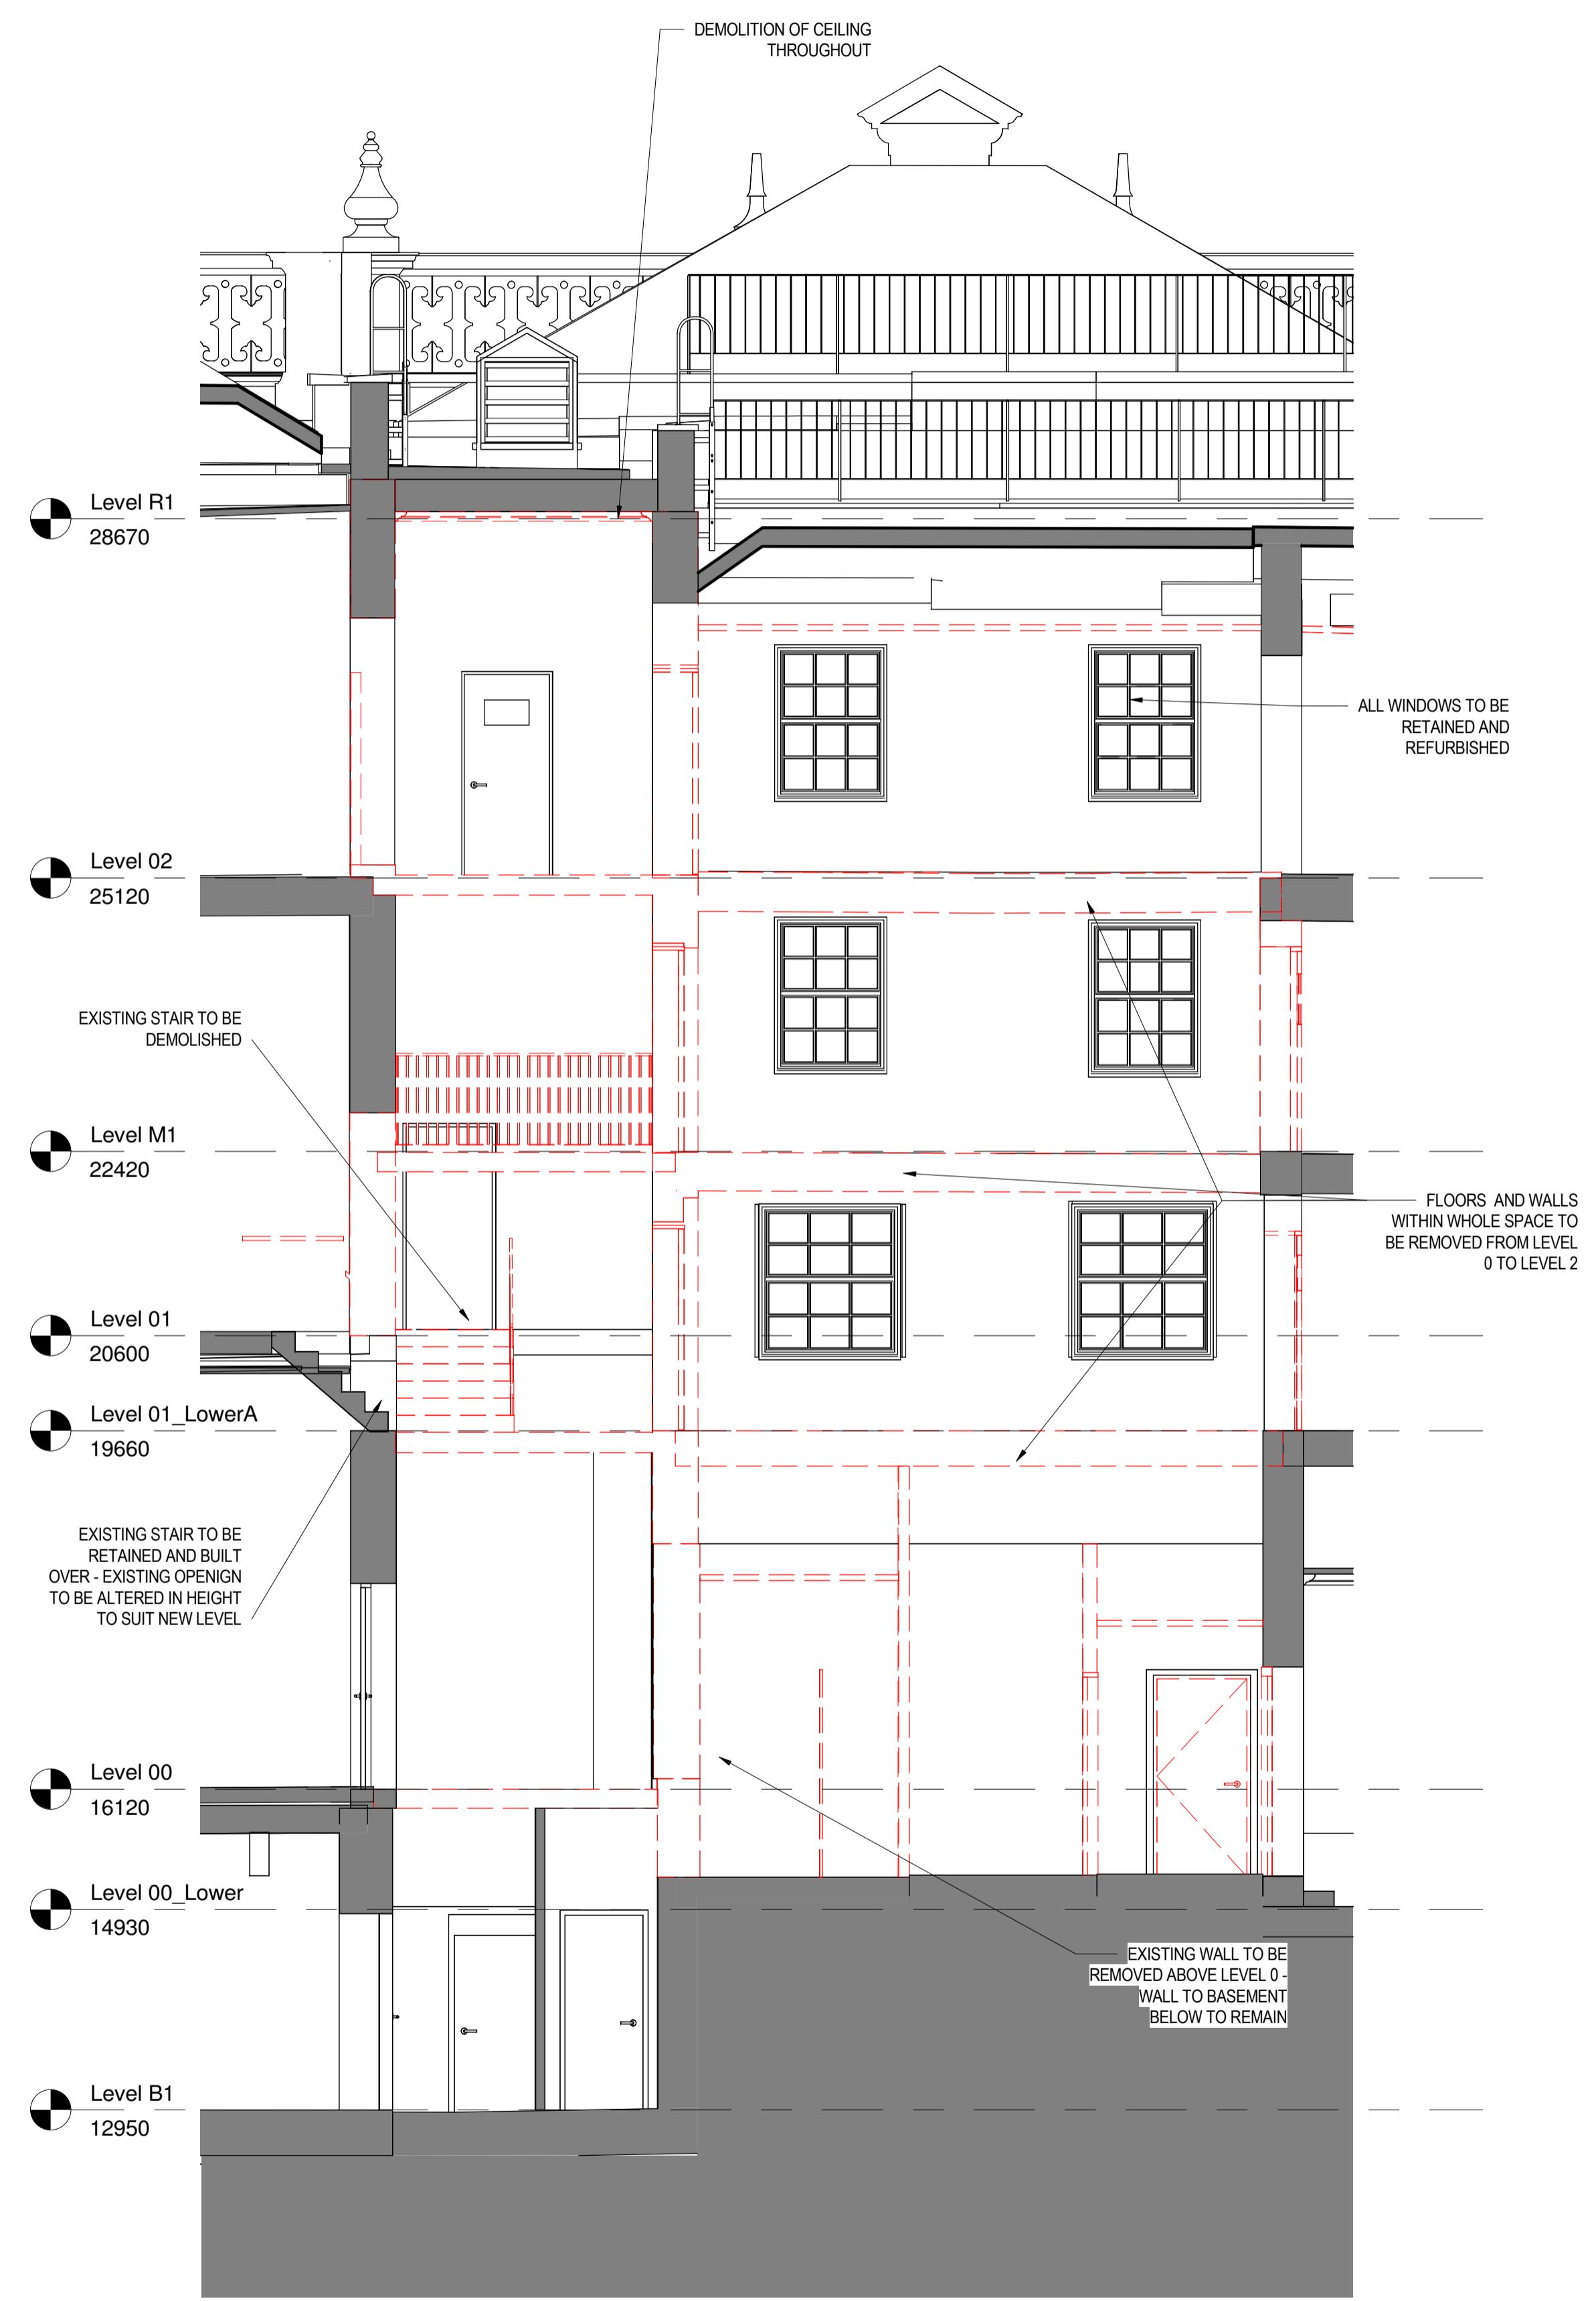

2 SECTION B STAIR - DEMOLITION
1 : 50

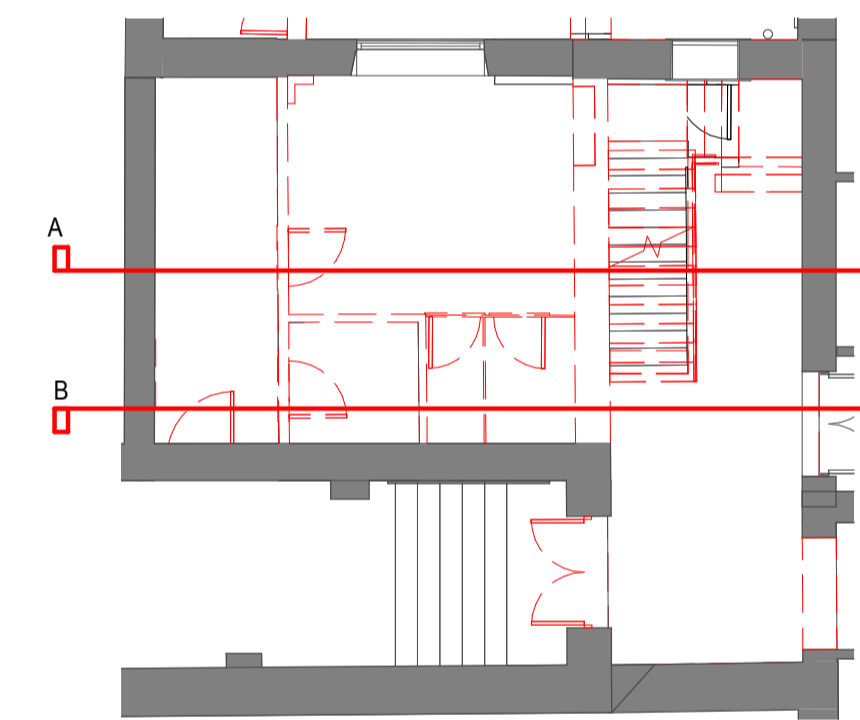

PLANNING

0 1m 2m

REVISION	DATE	DESCRIPTION	ARCHITECT	PARTNER
S2 P 1	21.08.22	Planning Submission	NM	ADP

CHECK ALL DIMENSIONS AND VERIFY ON SITE. REPORT ANY ERRORS OR OMISSIONS

The Fire Station
130 Waterloo Road
London
SE1 8SB
T +44 (0) 20 7089 1720
E london@adp-architecture.com
www.adp-architecture.com

JOB TITLE:
KNELLER HALL

DRAWING TITLE:
MAIN STAIRCASE - DEMOLITION SECTIONS

SCALE: 1:50	DRAWING SHEET SIZE: A1
JOB CODE: 001506	DRAWING NUMBER: ADP-01-XX-DR- A-3012
REVISION: S2 P 1	