



1 SECTION A STAIR PROPOSED
1 : 50

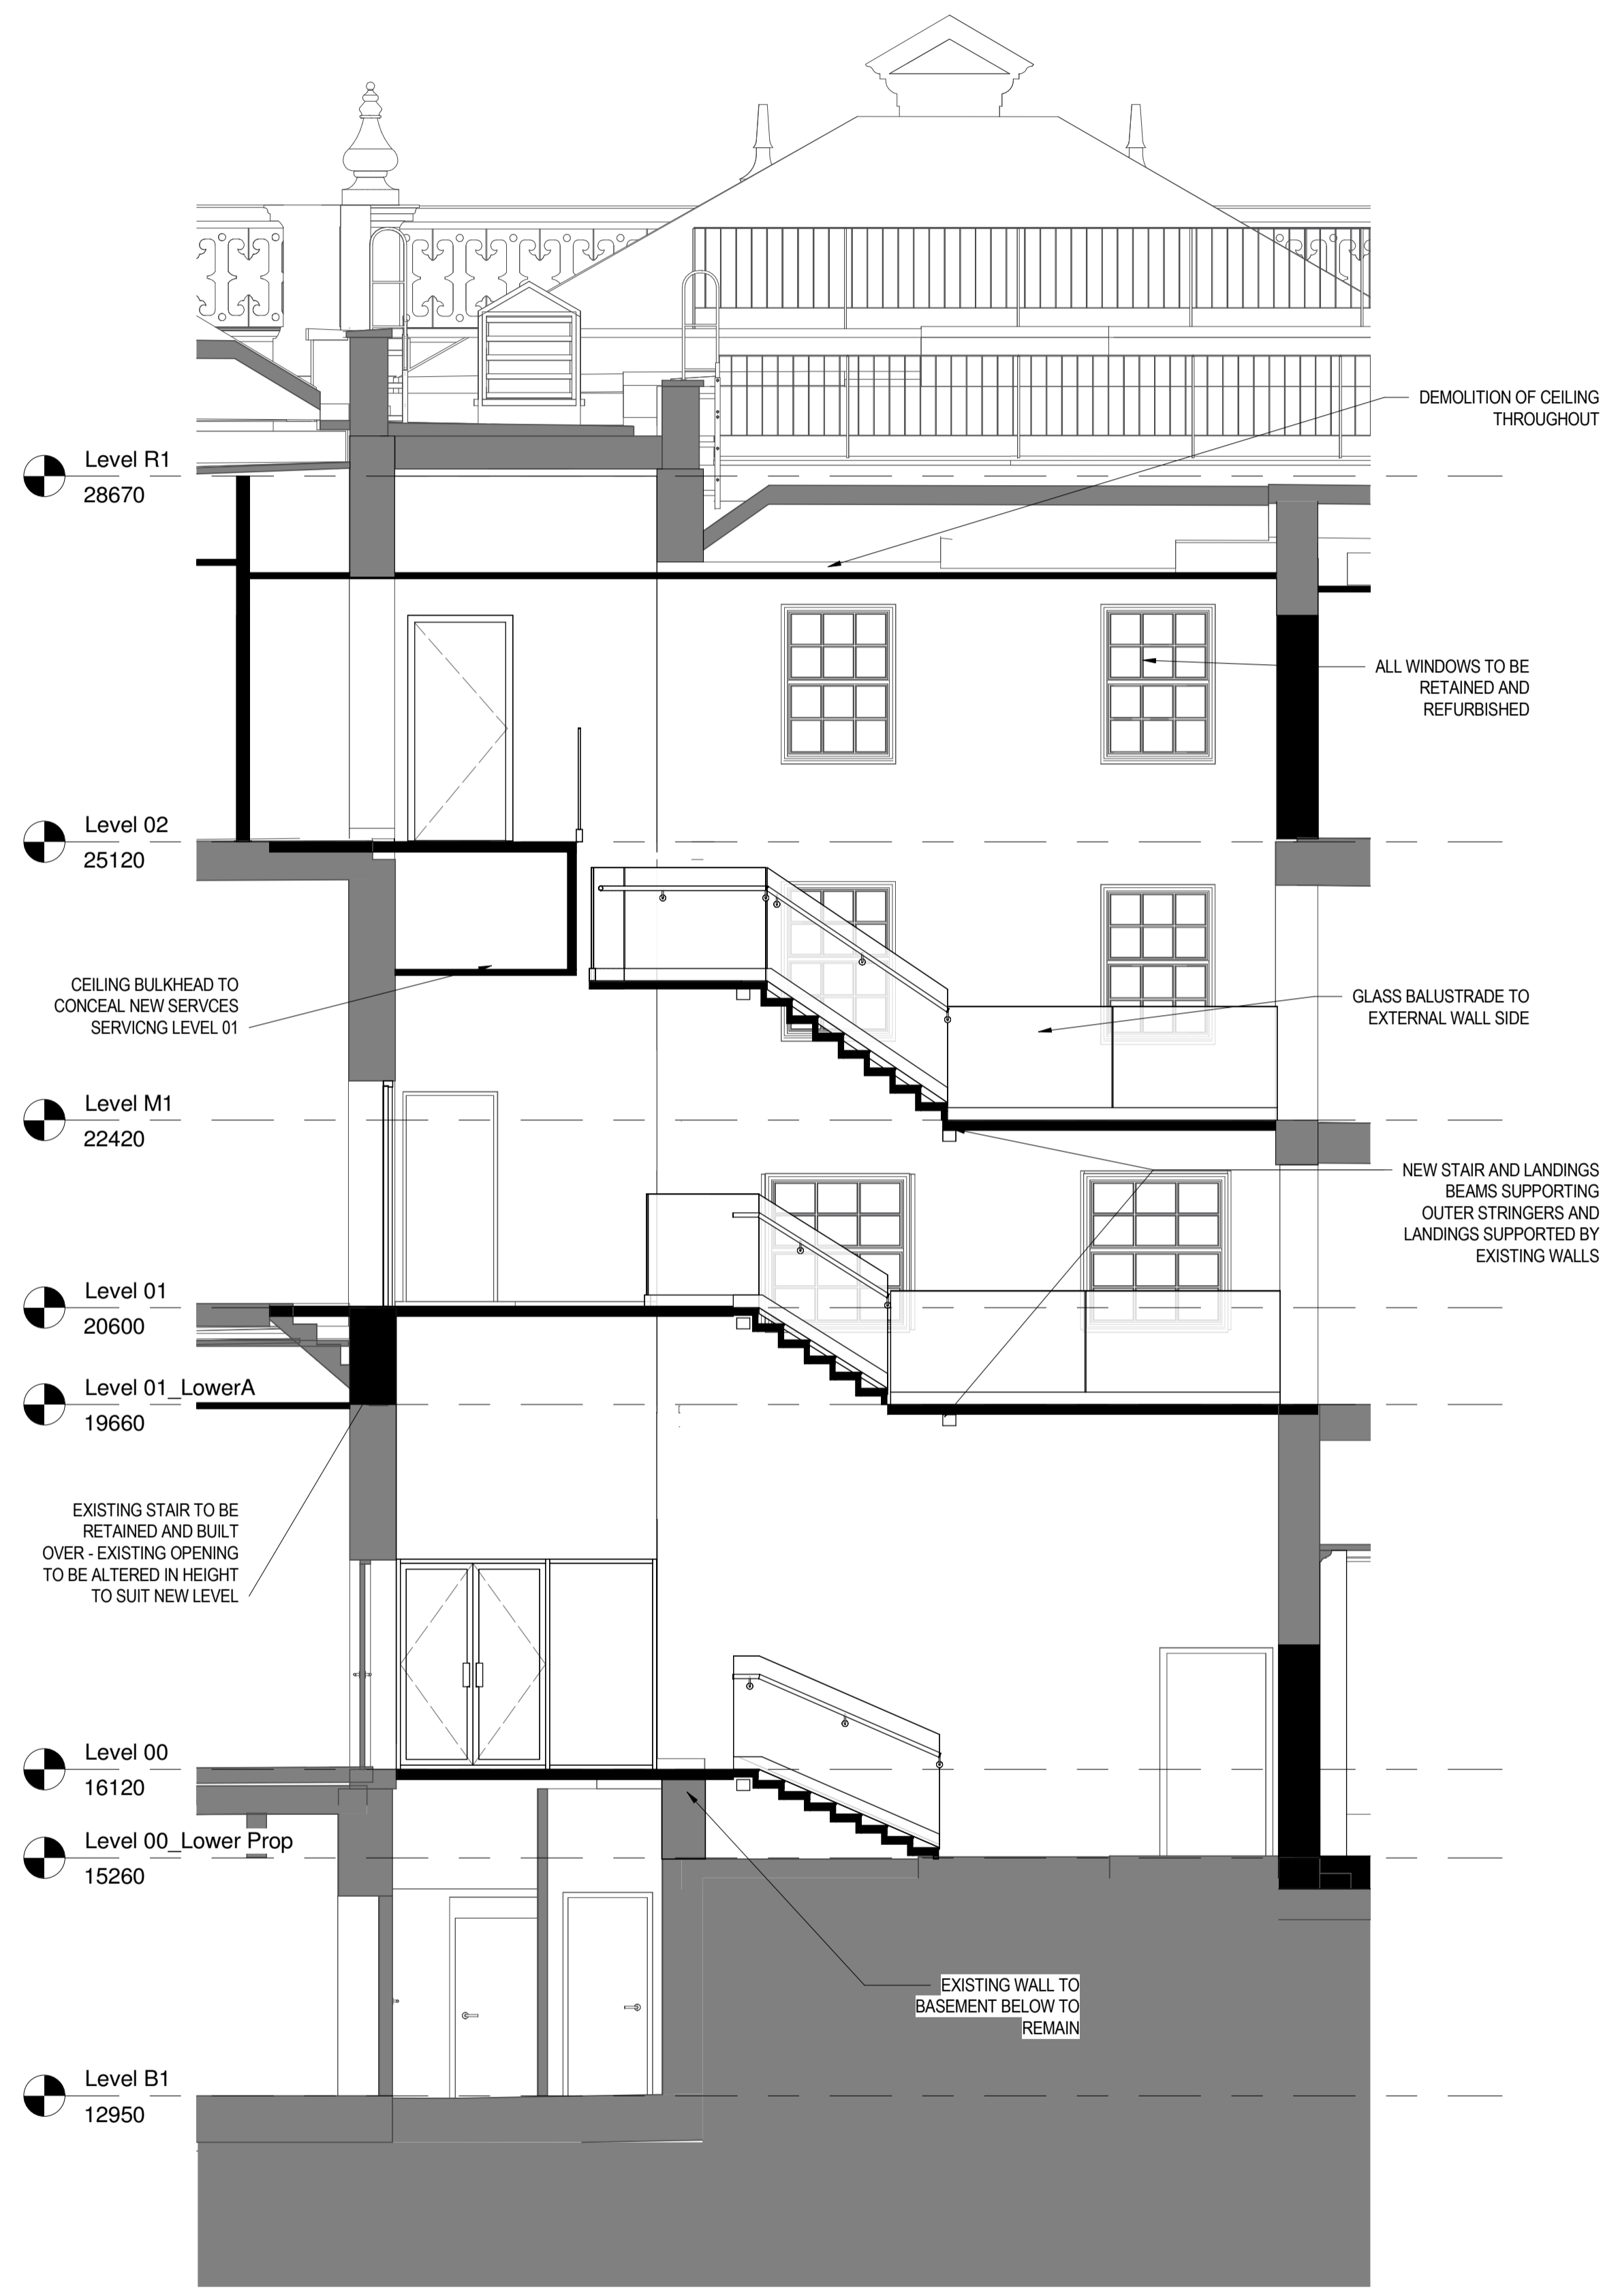

2 SECTION B STAIR - PROPOSED
1 : 50

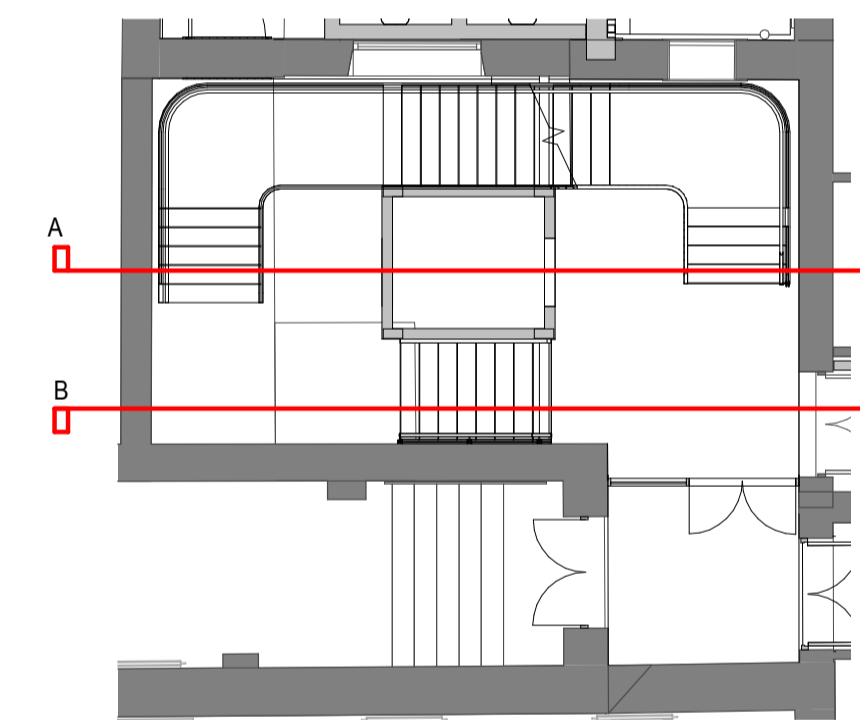

PLANNING

0 1m 2m

REVISION	DATE	DESCRIPTION	ARCHITECT	PARTNER
S2 P 1	15.08.22	Design Freeze Issue	NM	ADP
S2 P 2	21.08.22	Planning Submission	NM	ADP

CHECK ALL DIMENSIONS AND VERIFY ON SITE. REPORT ANY ERRORS OR OMISSIONS

adp

The Fire Station
130 Waterloo Road
London
SE1 8SB
T +44 (0) 20 7089 1720
E london@adp-architecture.com
www.adp-architecture.com

JOB TITLE:
KNELLER HALL

DRAWING TITLE:
MAIN STAIRCASE - PROPOSED SECTIONS

SCALE: 1:50	DRAWING SHEET SIZE: A1	
JOB CODE: 001506	DRAWING NUMBER: ADP-01-XX-DR- A-3015	REVISION: S2 P 2