



**1 LONG SECTION AA - DEMOLISHED**  
1 : 50

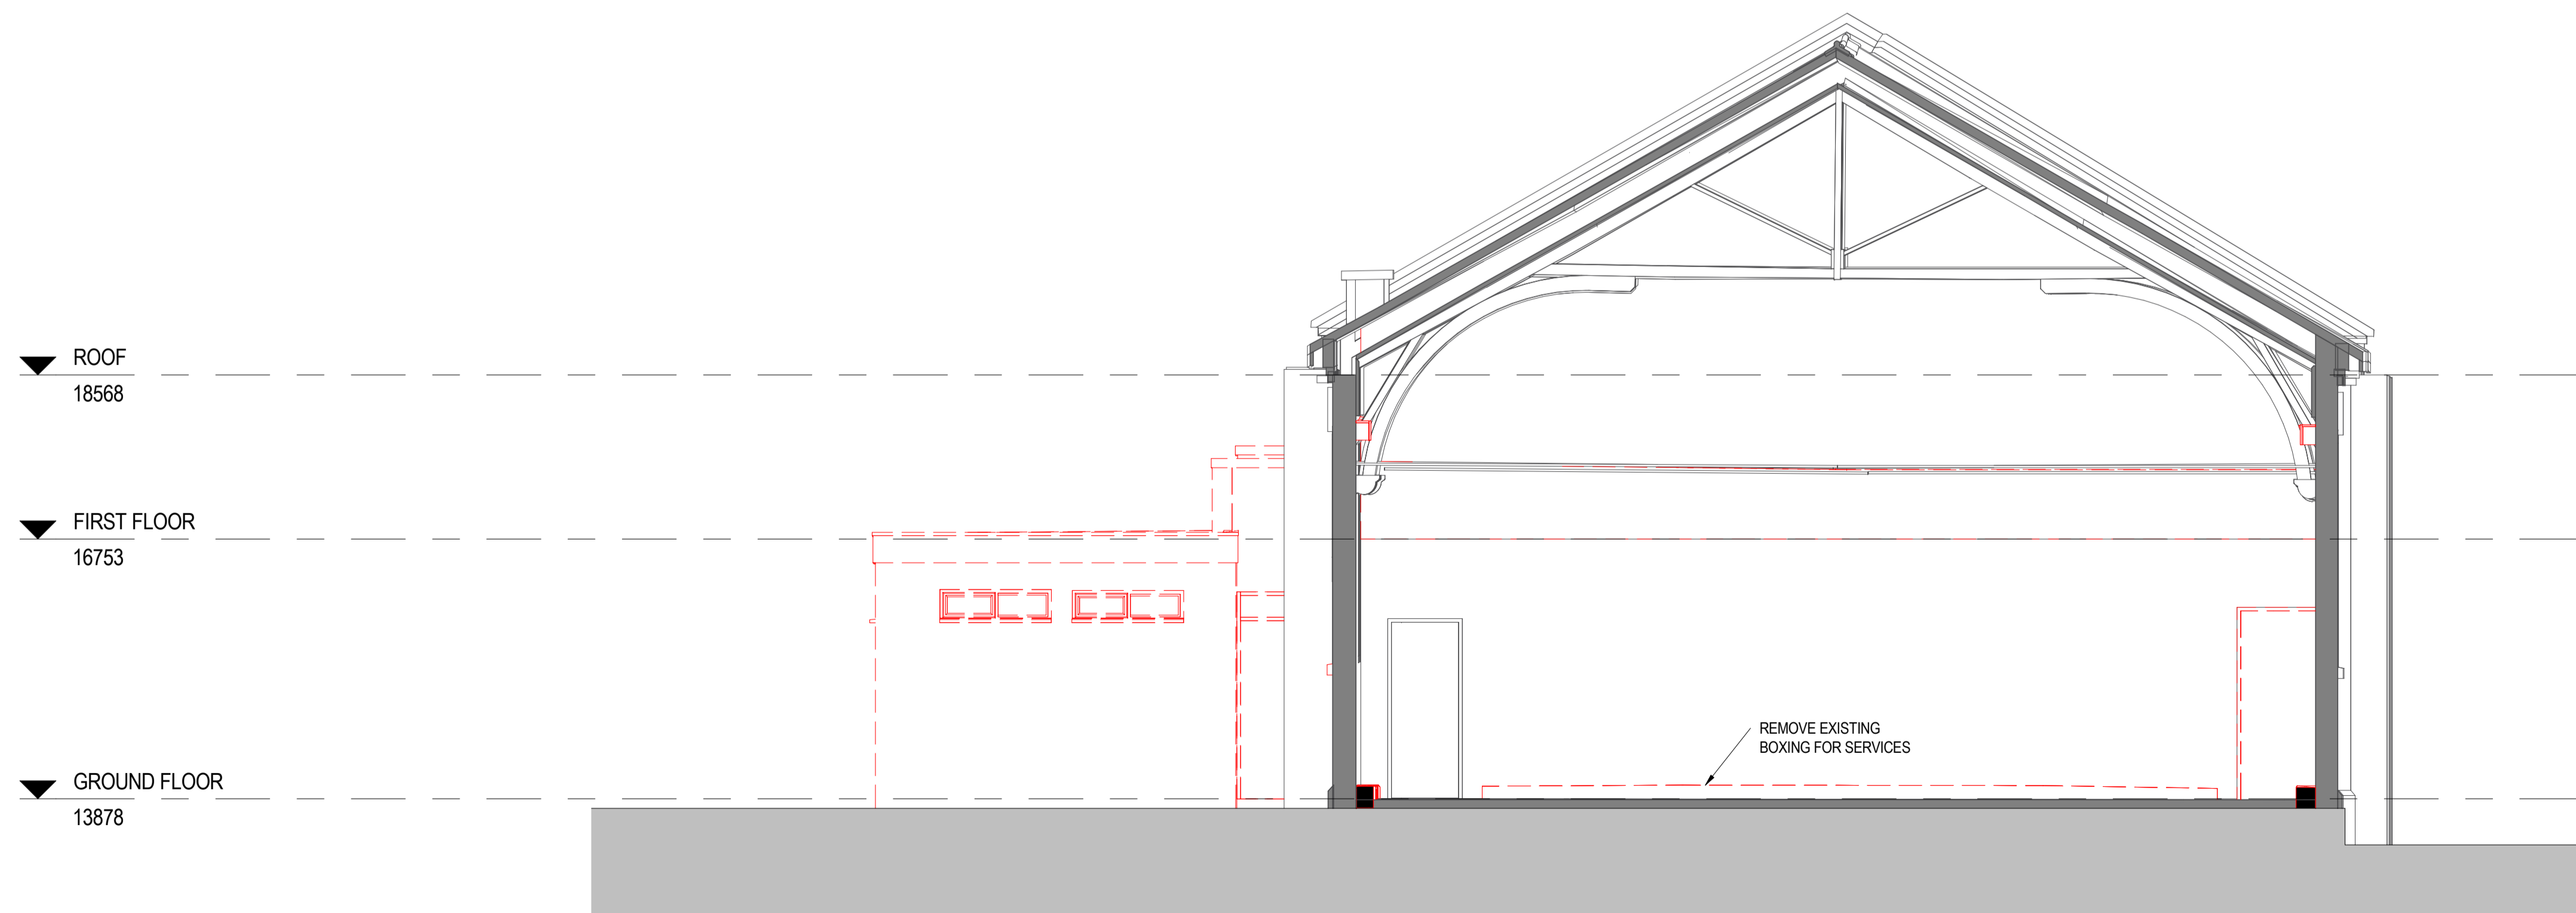

**2 SHORT SECTION BB - DEMOLISHED**  
1 : 50

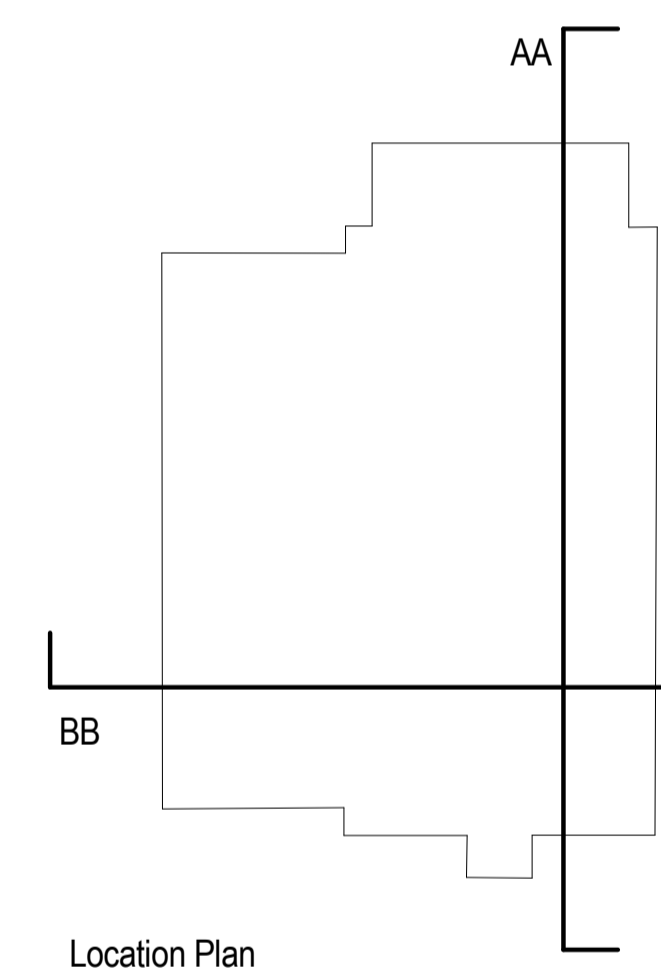

Location Plan

**PLANNING**

REVISION	DATE	DESCRIPTION	ARCHITECT	PARTNER
S2 P 1	07.06	Preliminary Issue For Information	NM	ADP
S2 P 2	27.07	Riser locations added	NM	ADP
S2 P 3	15.08	Design Freeze Issue	NM	ADP
S2 P 4	05.08	Draft Planning Submission	NM	ADP
S2 P 5	21.09.22	Planning Submission	NM	ADP

CHECK ALL DIMENSIONS AND VERIFY ON SITE. REPORT ANY ERRORS OR OMISSIONS

**adp** The Fire Station  
130 Waterloo Road  
London  
SE1 8SB  
T +44 (0) 20 7089 1720  
E london@adp-architecture.com  
www.adp-architecture.com

JOB TITLE:  
**KNELLER HALL  
SCHOOL HALL  
(Former Band Practice Hall)**

DRAWING TITLE:  
**SECTIONS - DEMOLISHED  
PLANNING**

SCALE: <b>As indicated</b>	DRAWING SHEET SIZE: <b>A1</b>
JOB CODE: <b>001506</b>	DRAWING NUMBER: <b>ADP-02-XX-DR- A-1320</b>
REVISION: <b>S2 P 5</b>	