

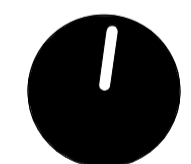
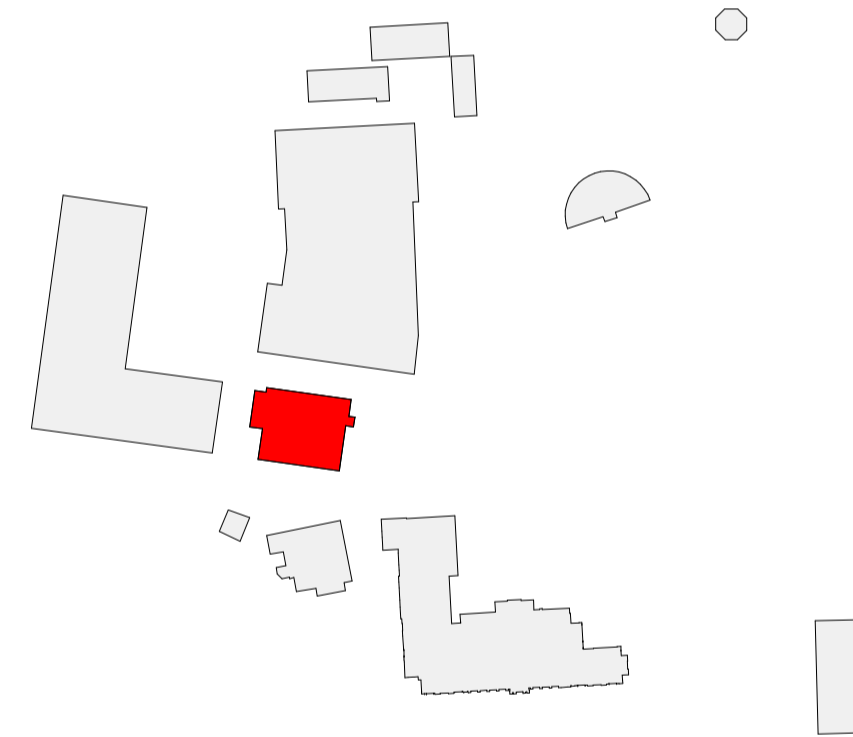


LEVEL CHANGE OF TIES TO
ACCOMMODATE REQUIRED HEAD
HEIGHT FOR RETRACTABLE SEATING

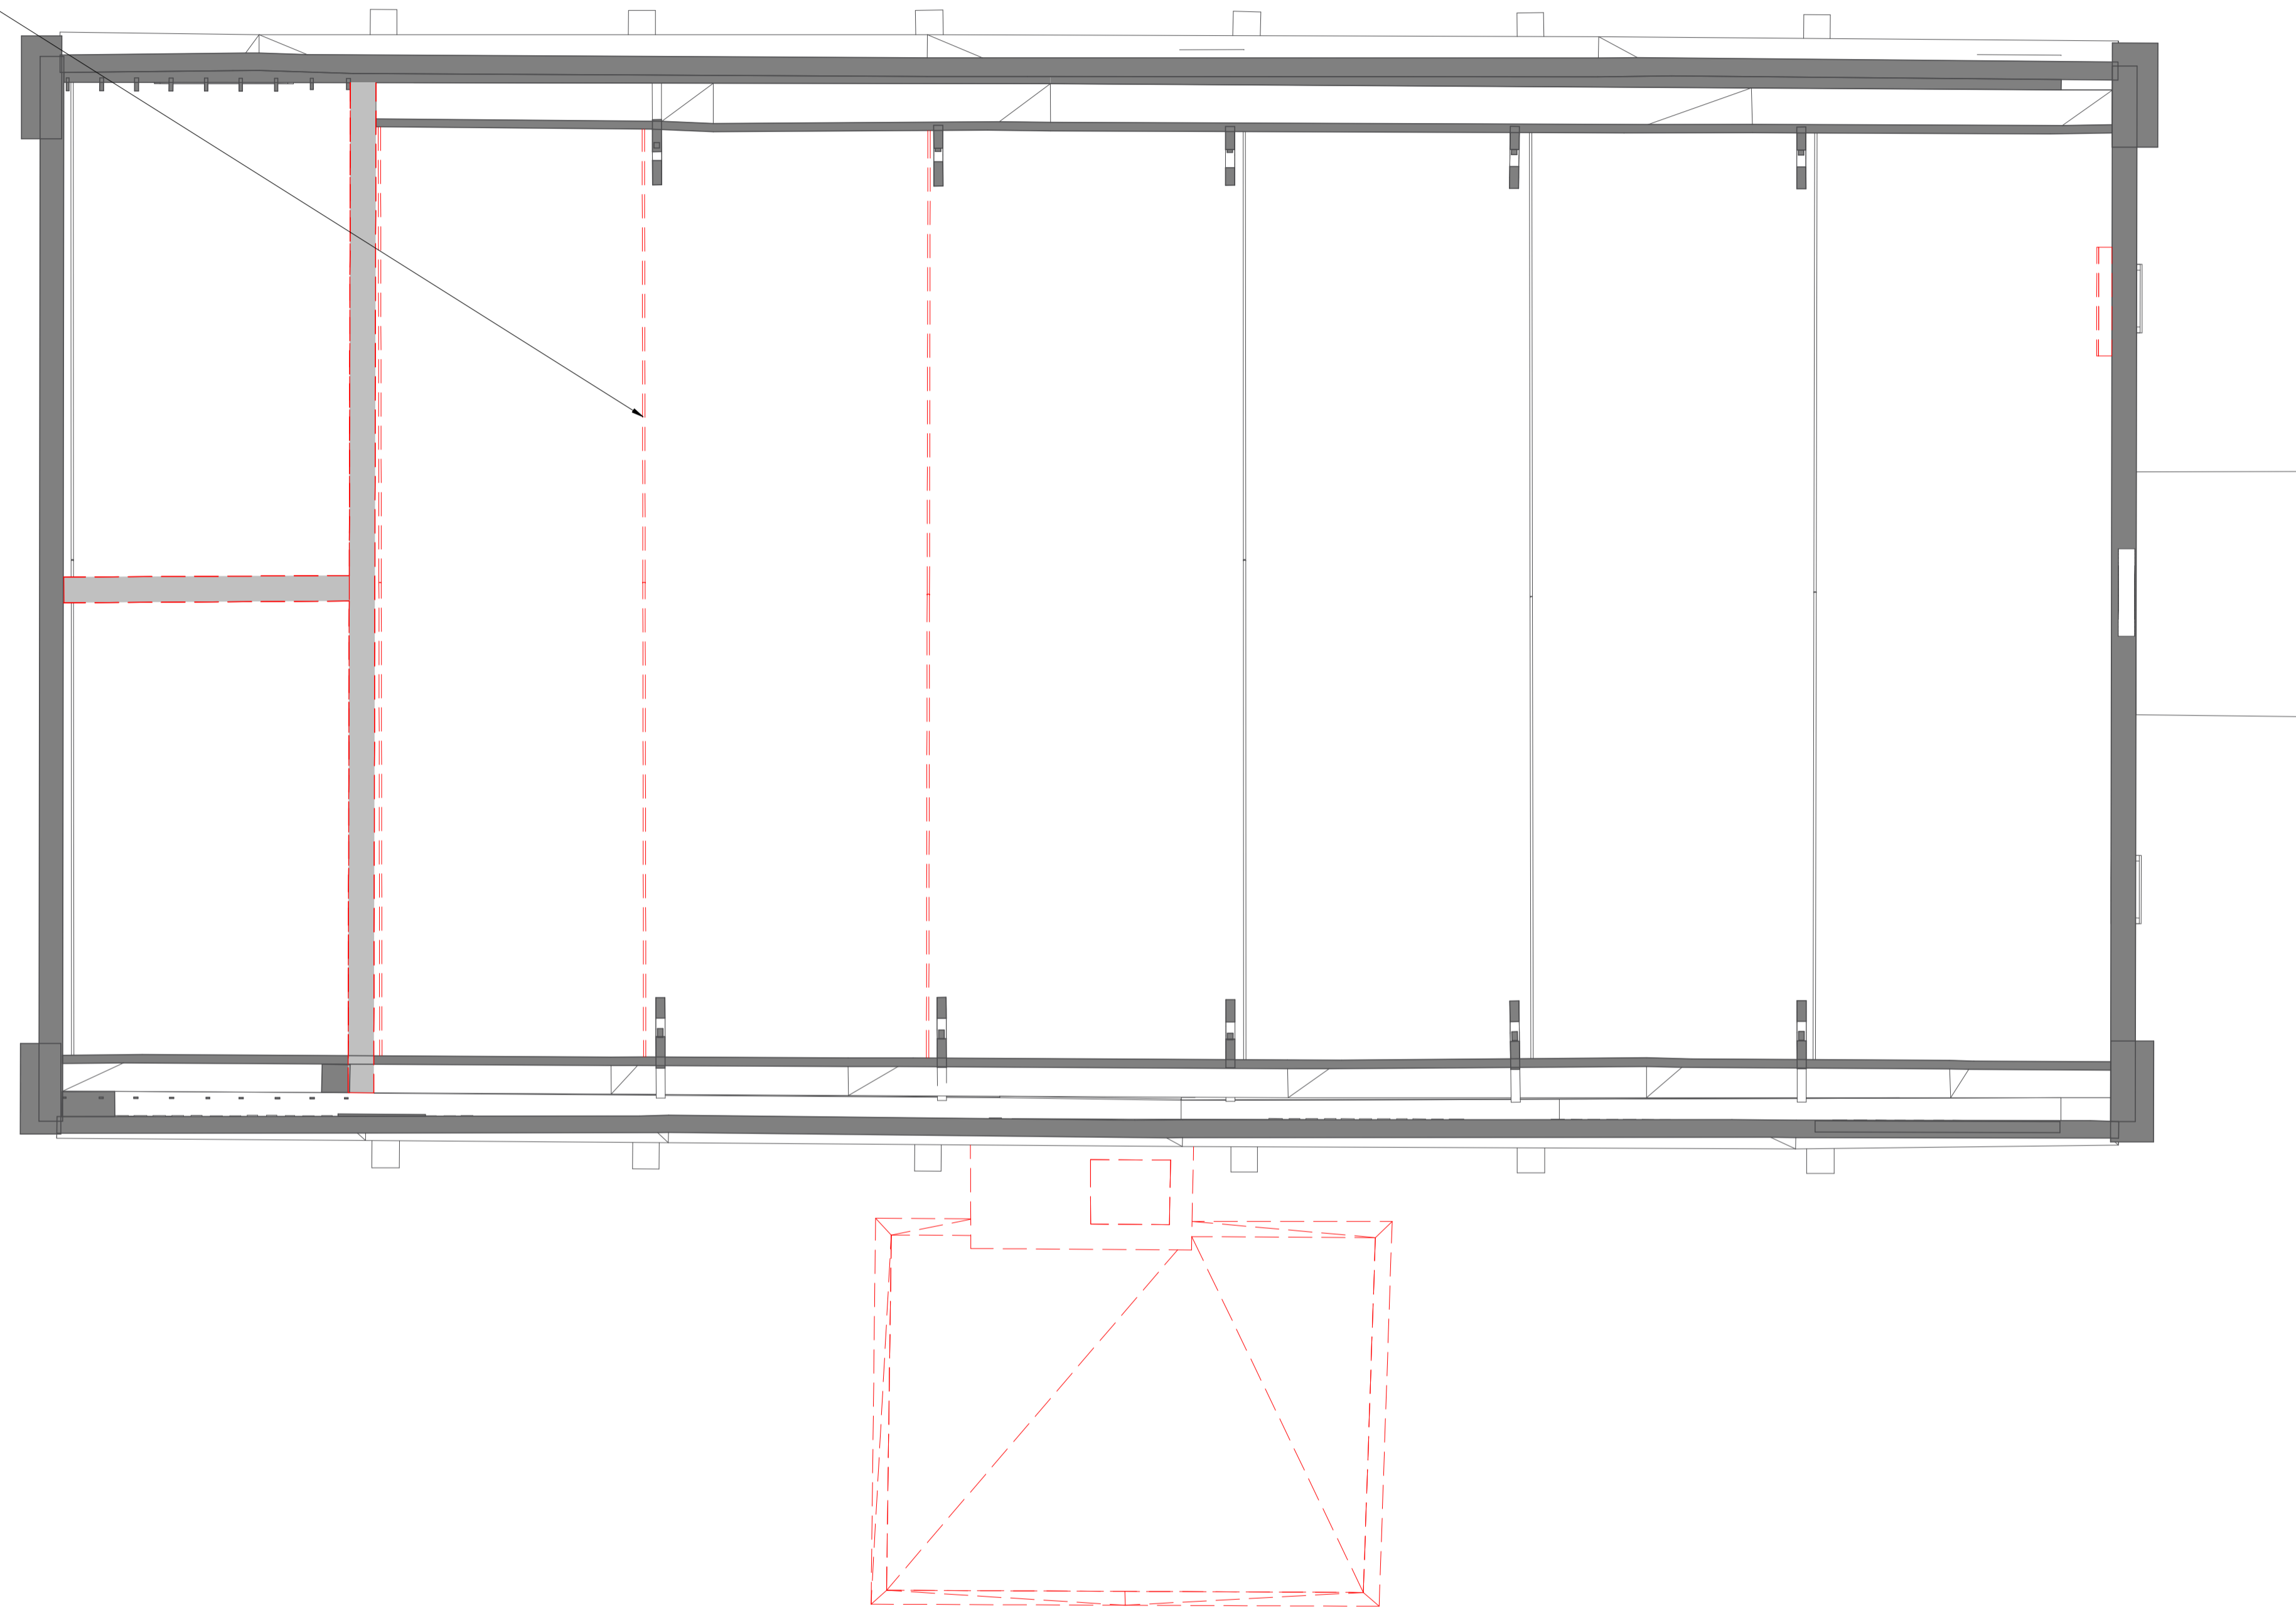

PLANNING

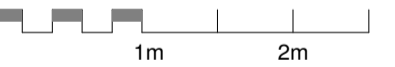

REVISION	DATE	DESCRIPTION	ARCHITECT	PARTNER
S2 P 1	07.06	Preliminary Issue For Information	NM	ADP
S2 P 2	27.07	Riser locations added	NM	ADP
S2 P 3	15.08	Design Freeze Issue	NM	ADP
S2 P 4	05.08	Draft Planning Submission	NM	ADP
S2 P 5	21.09.22	Planning Submission	NM	ADP

CHECK ALL DIMENSIONS AND VERIFY ON SITE. REPORT ANY ERRORS OR OMISSIONS

adp
The Fire Station
130 Waterloo Road
London
SE1 8SB
T +44 (0) 20 7089 1720
E london@adp-architecture.com
www.adp-architecture.com

JOB TITLE:
**KNELLER HALL
SCHOOL HALL
(Former Band Practice Hall)**

DRAWING TITLE:
**FIRST/MEZZANINE FLOOR -
DEMOLISHED
PLANNING**

SCALE: **As indicated** DRAWING SHEET SIZE: **A1**

JOB CODE: **001506** DRAWING NUMBER: **ADP-02-01-DR- A-0951** REVISION: **S2 P 5**

1 **FIRST FLOOR - DEMOLISHED**
1 : 50