



**1 Section AA**  
1 : 100

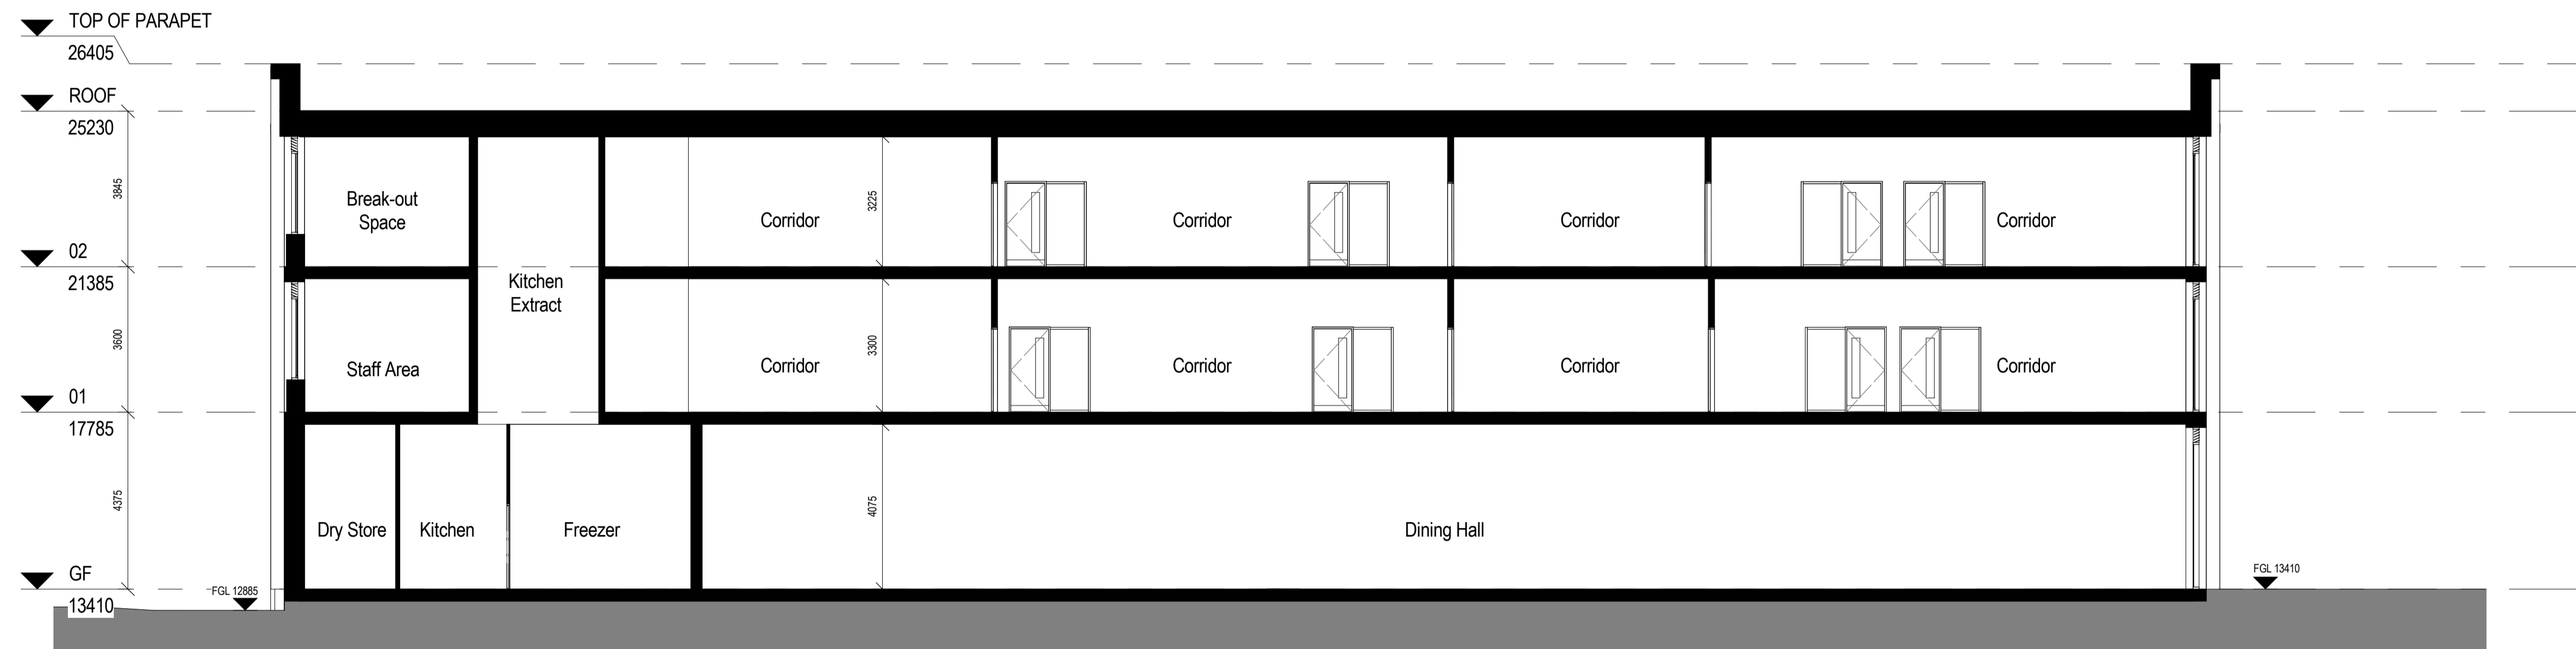

**2 Section BB**  
1 : 100

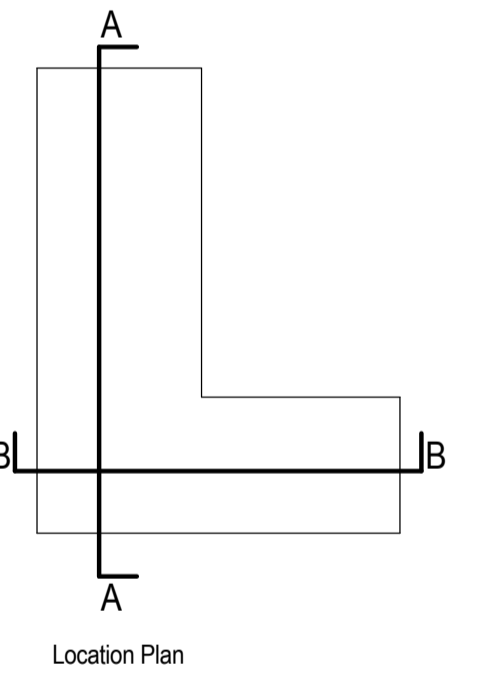

**PLANNING**

REVISION	DATE	DESCRIPTION	ARCHITECT	PARTNER
S2 P1	15.09.22	Design Freeze Issue	AB	ADP
S2 P2	05.09.22	Draft Planning Submission	AB	ADP
S2 P3	21.09.22	Planning Submission	AB	ADP

CHECK ALL DIMENSIONS AND VERIFY ON SITE. REPORT ANY ERRORS OR OMISSIONS

**adp** The Fire Station  
130 Waterloo Road  
London  
SE1 8SB  
T +44 (0) 20 7089 1720  
E london@adp-architecture.com  
www.adp-architecture.com

JOB TITLE:  
**KNELLER HALL SCHOOL  
TEACHING BUILDING**

DRAWING TITLE:  
**LONG SECTIONS**

SCALE:	DRAWING SHEET SIZE:	
<b>1 : 100</b>	<b>A1</b>	
JOB CODE: <b>001506</b>	DRAWING NUMBER: <b>ADP-04-XX-DR- A-1350</b>	REVISION: <b>S2 P3</b>