



NO DIMENSIONS TO BE SCALED FROM THIS DRAWING
CDM - RESIDUAL HAZARDS The following are considered to be significant risks relevant to this drawing, which could not be fully mitigated or removed through design:

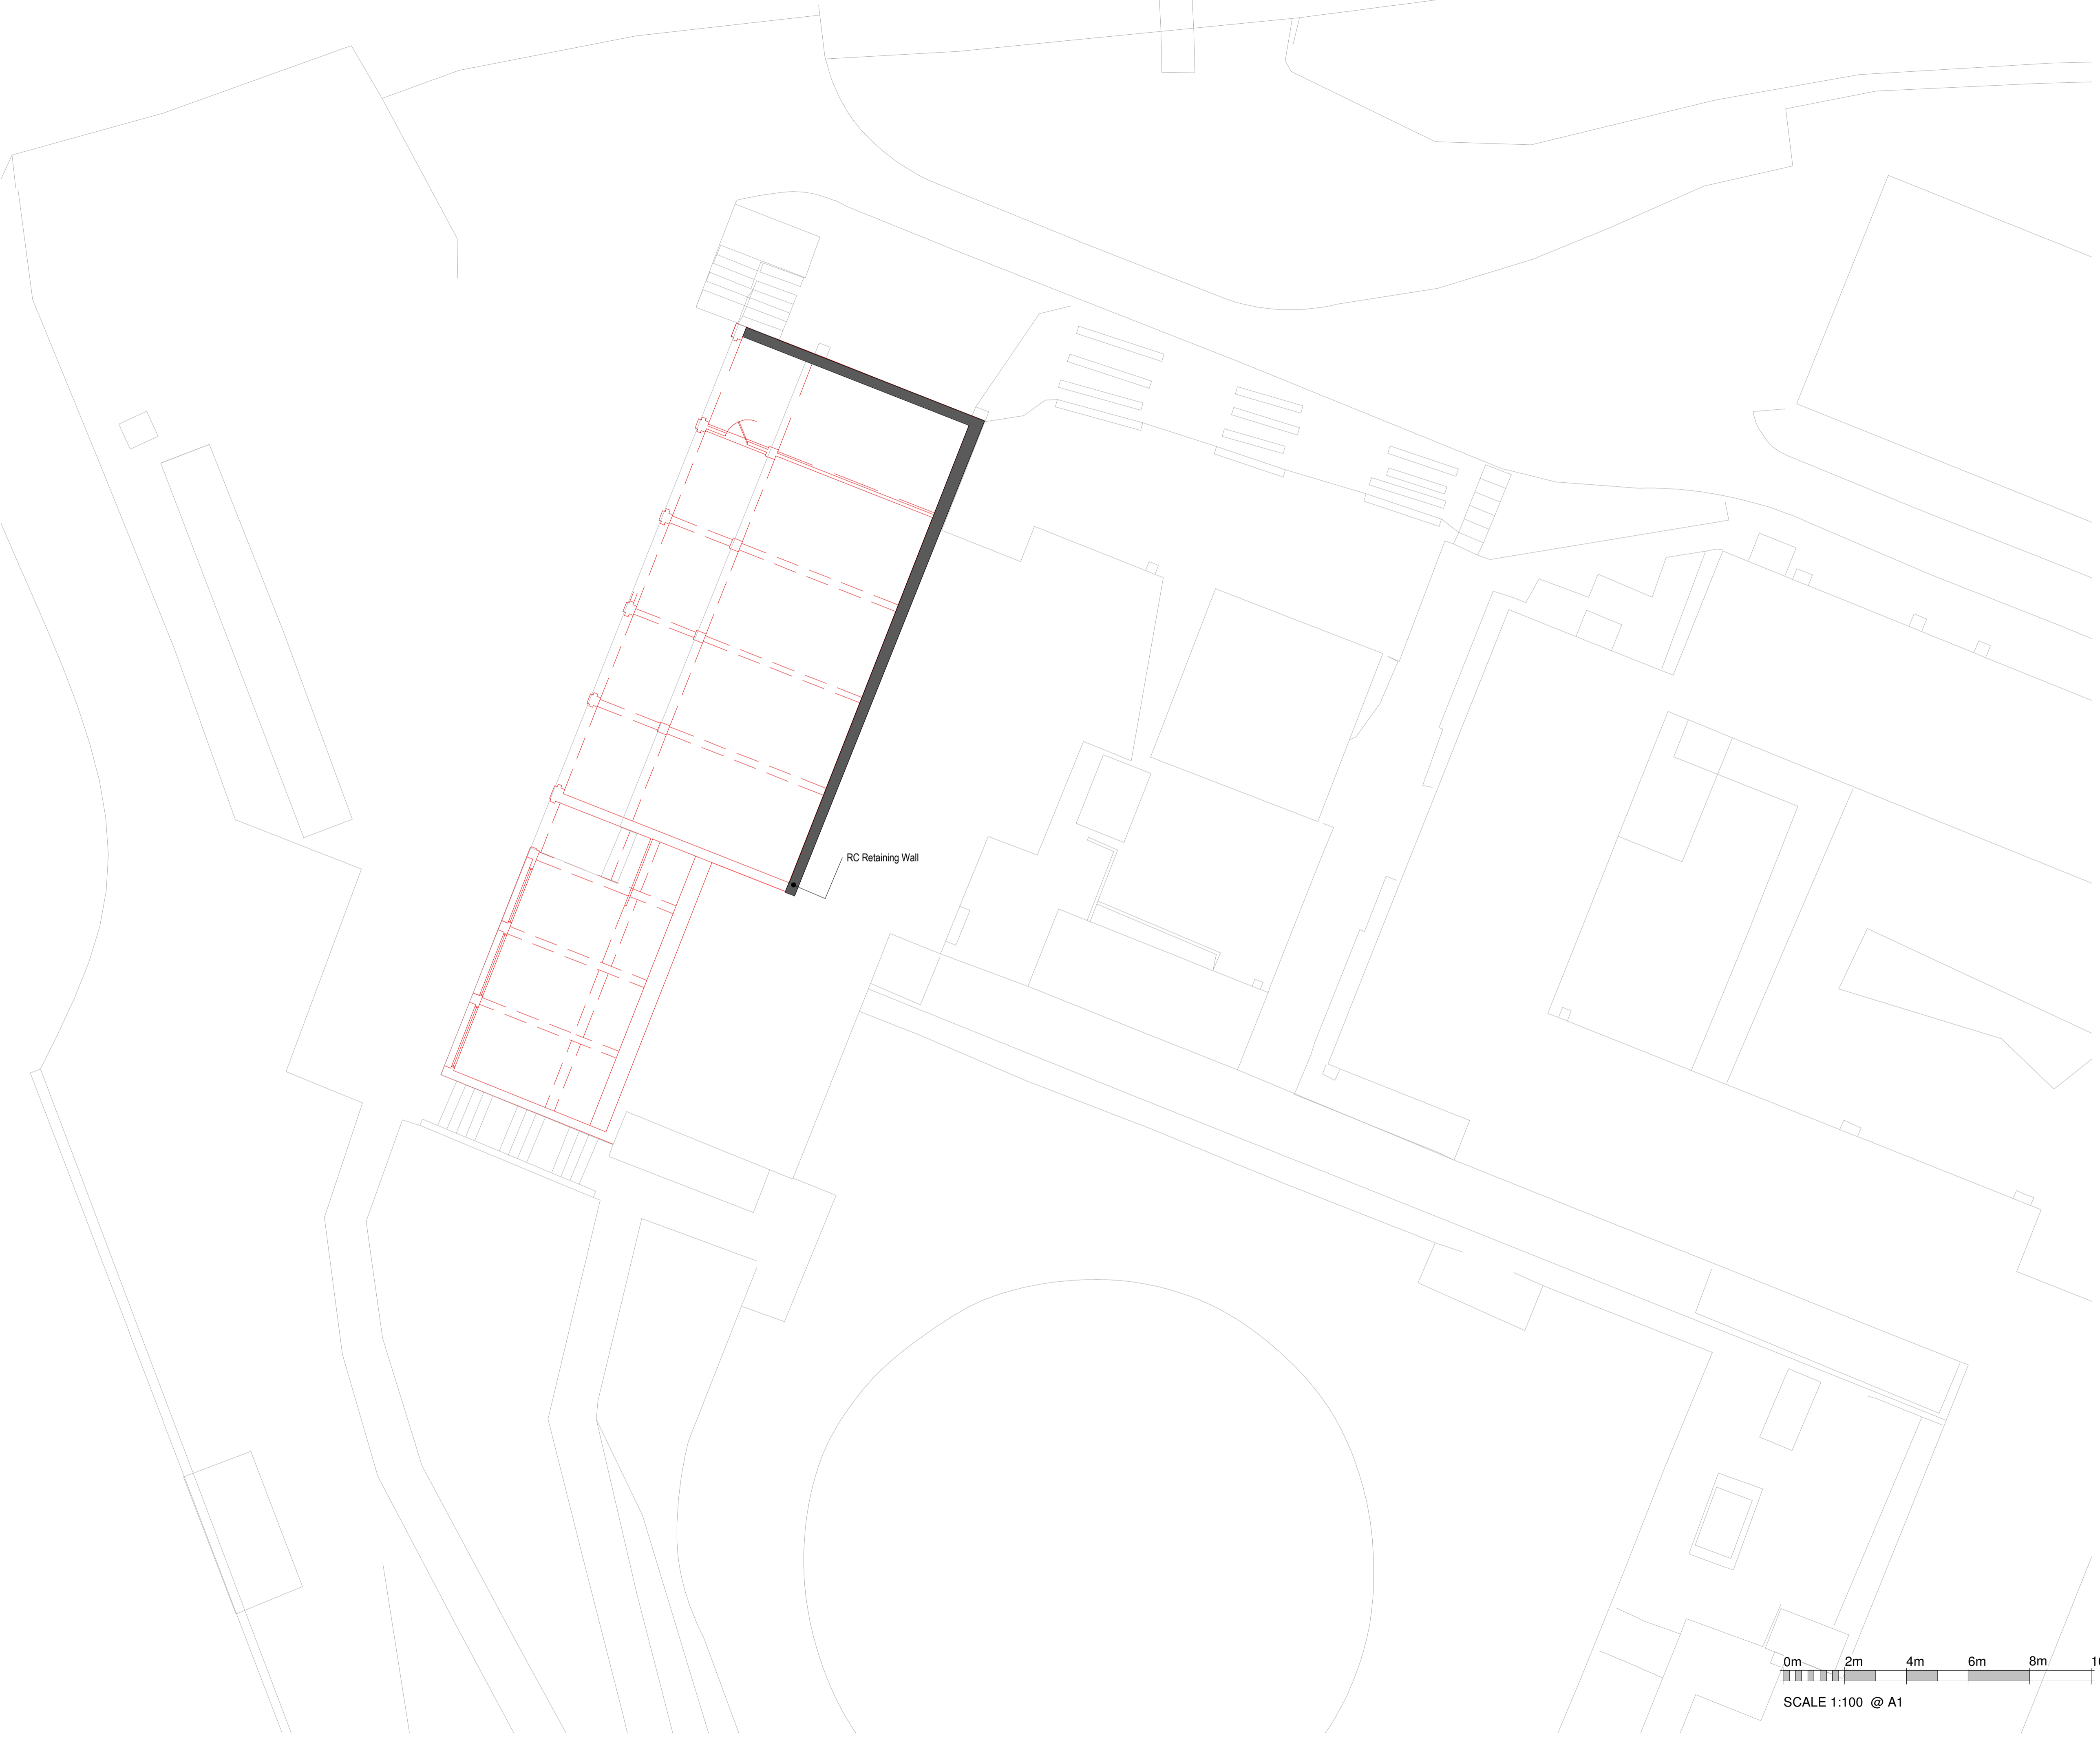

- Legend**
- Demolished
 - Retained

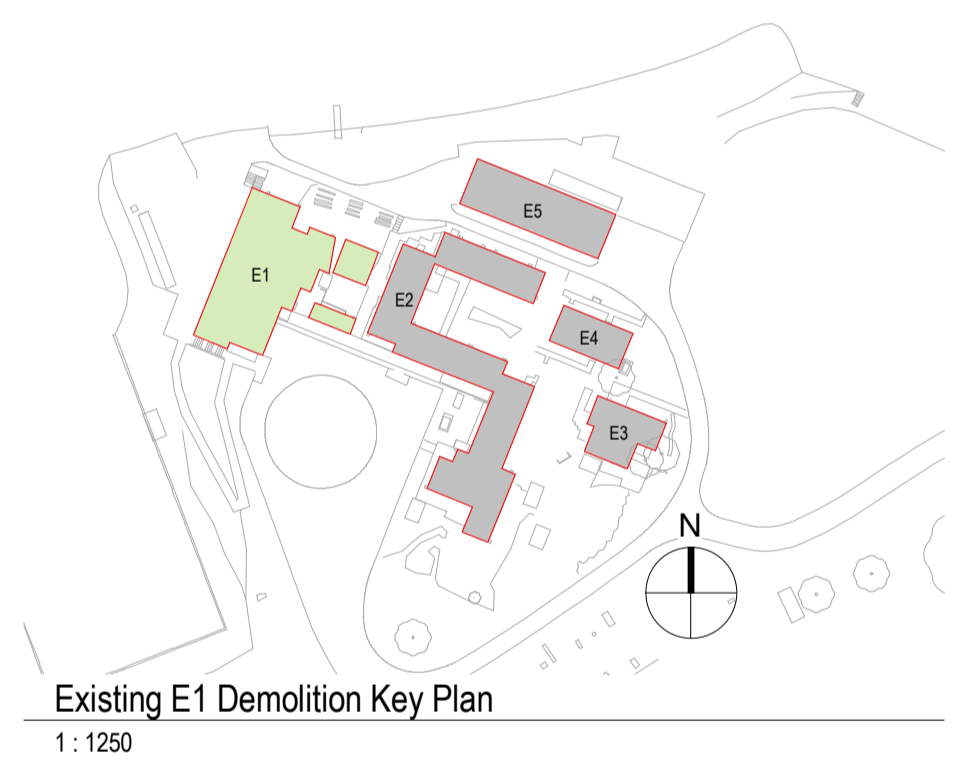

| | | | | |
|-----------------|--------------------------------|-------------|-----------|------------|
| P02 | Issued for Planning submission | 03.10.22 | AJ | CG |
| P01 | Issue 01 | 17.06.22 | NB | LH |
| Revision | | Date | Dn | Chk |

This document references the following files:-

Client
Surrey County Council

Project
**Surrey Outdoor Learning & Development Centre
 Thames Young Mariners**

Drawing Title
**Demolition Plans - B1
 Existing Building**

Suitability Status
S2-Suitable for information

| | | | |
|---------------|---------------------|-------------|------------|
| Job No. | Scale | Size | Rev |
| 211263 | As indicated | @ A1 | P02 |

Drawing Number
PR-200-PEV-XX-B1-DR-A-11101

| | | | | | | |
|--------------|------------|------|-------|------|------|--------|
| Project Code | Originator | Zone | Level | Type | Role | Number |
|--------------|------------|------|-------|------|------|--------|

