

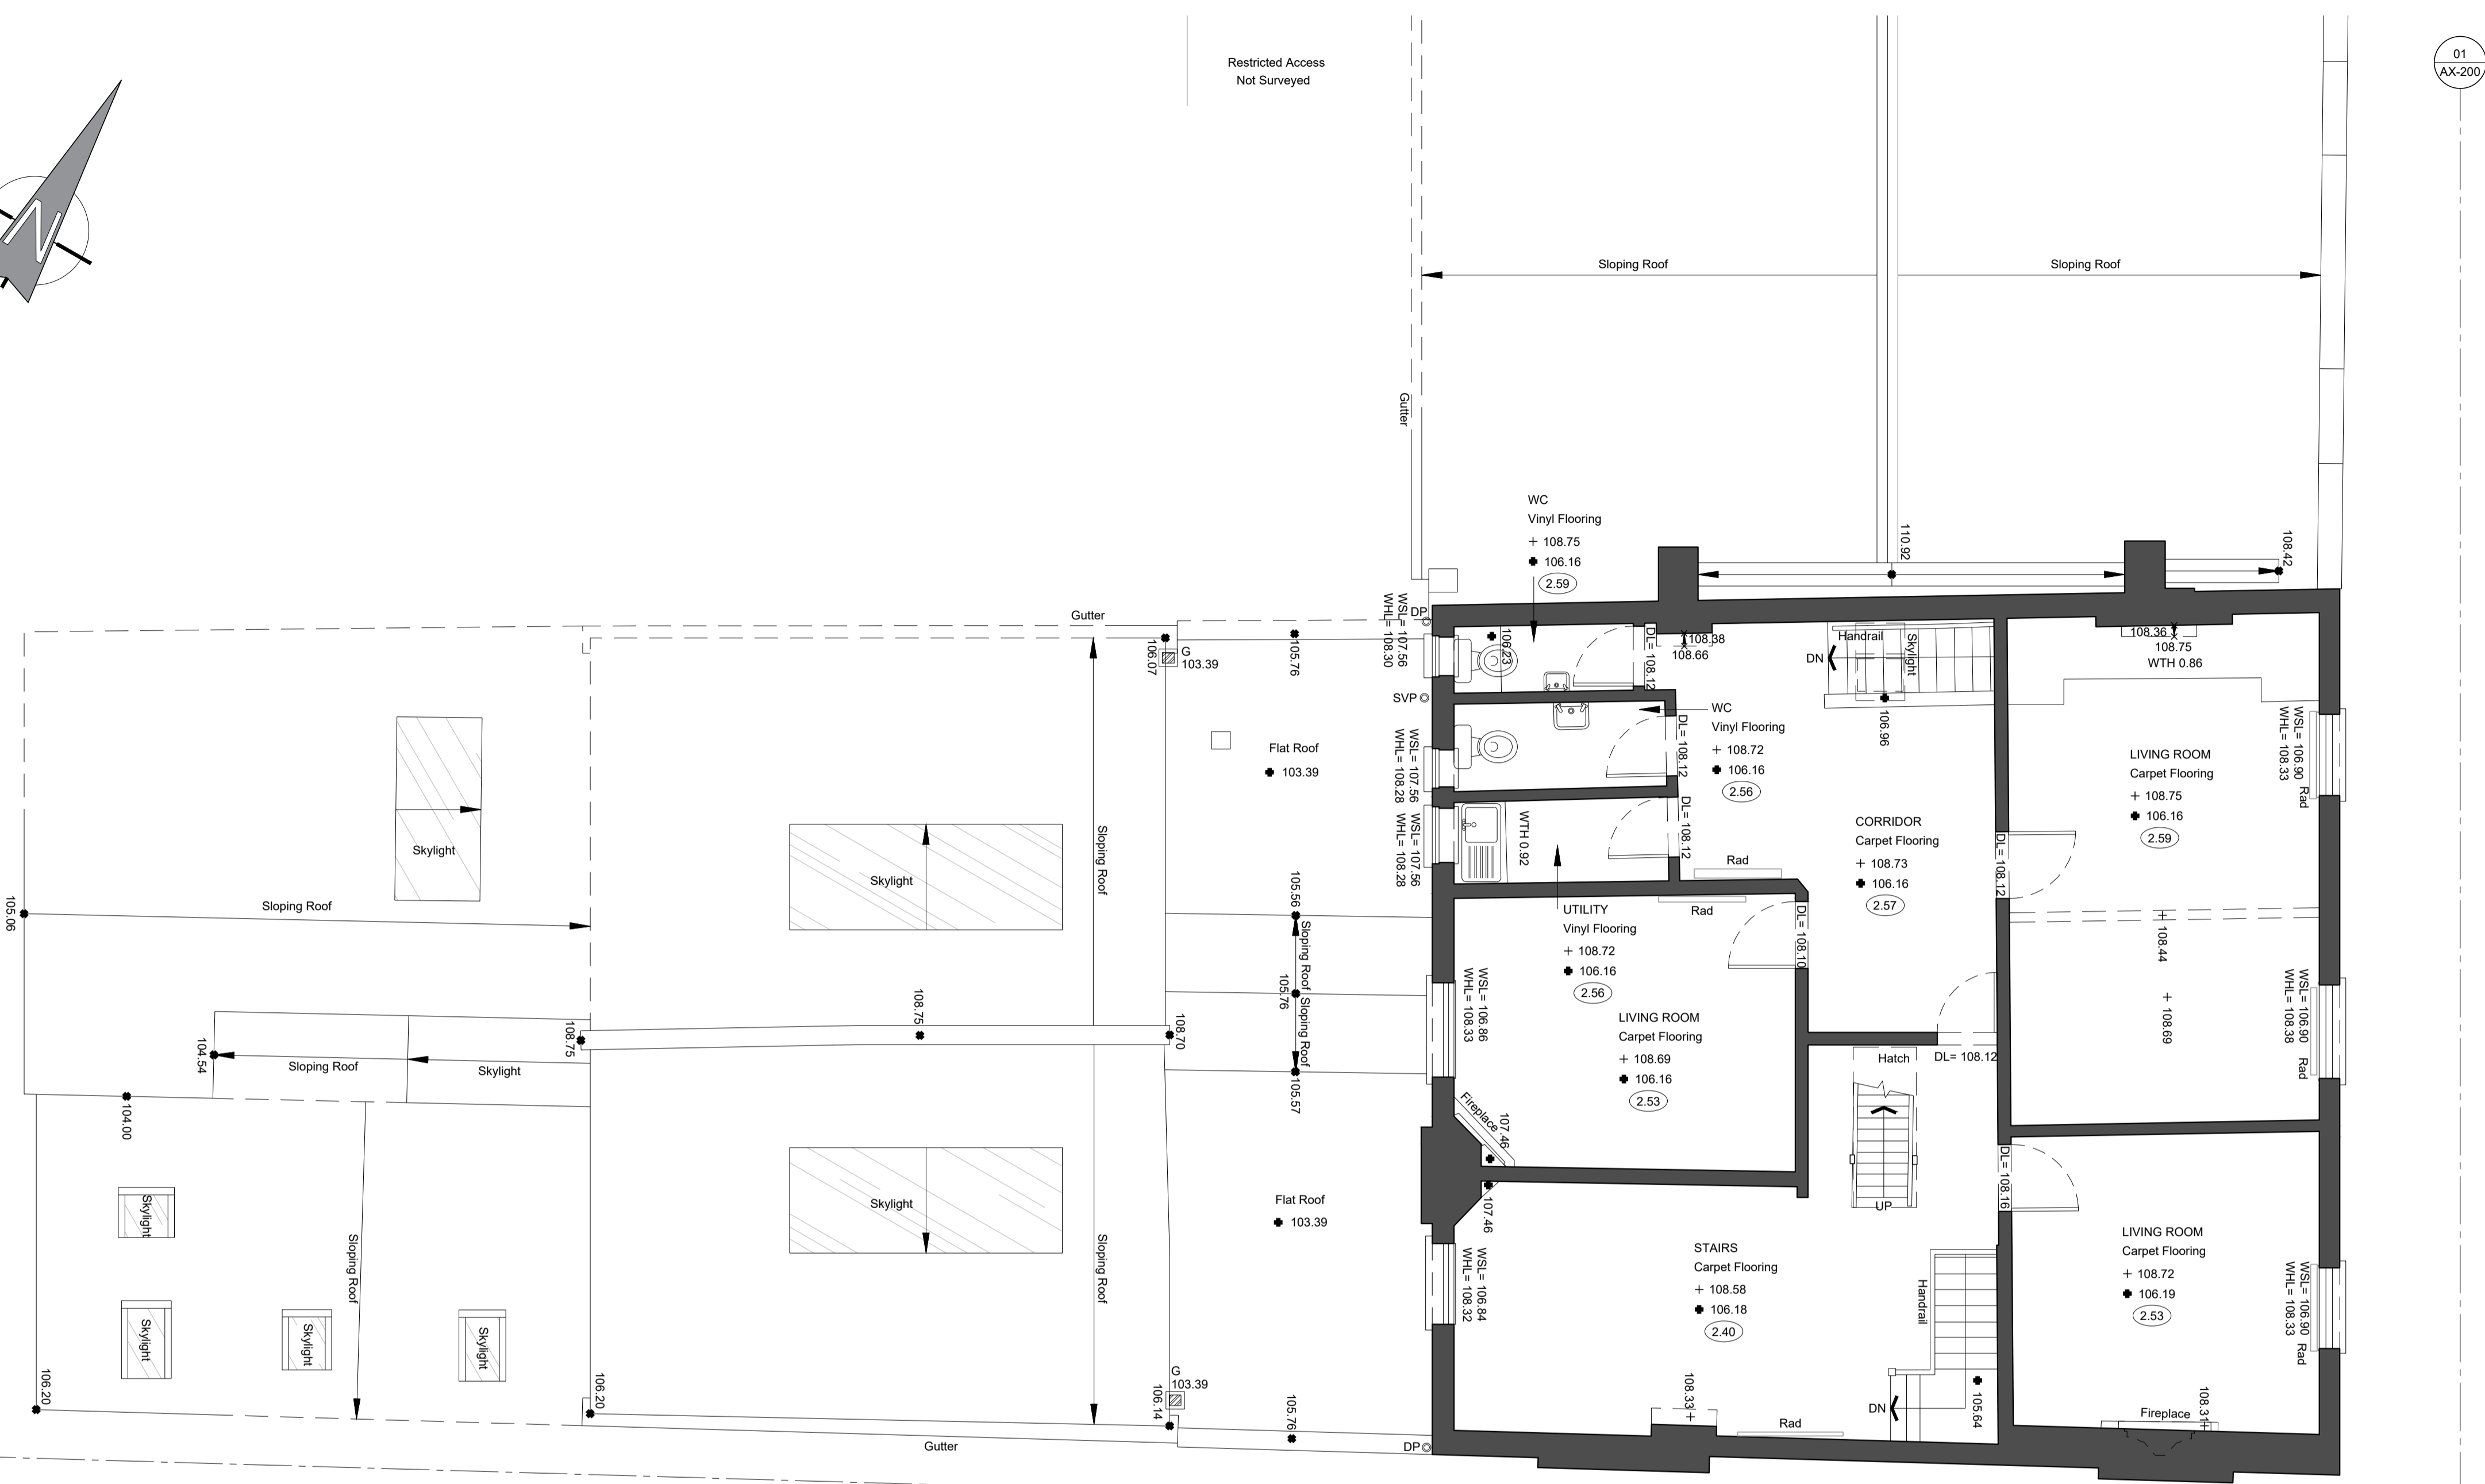


Restricted Access
Not Surveyed

01
AX-200

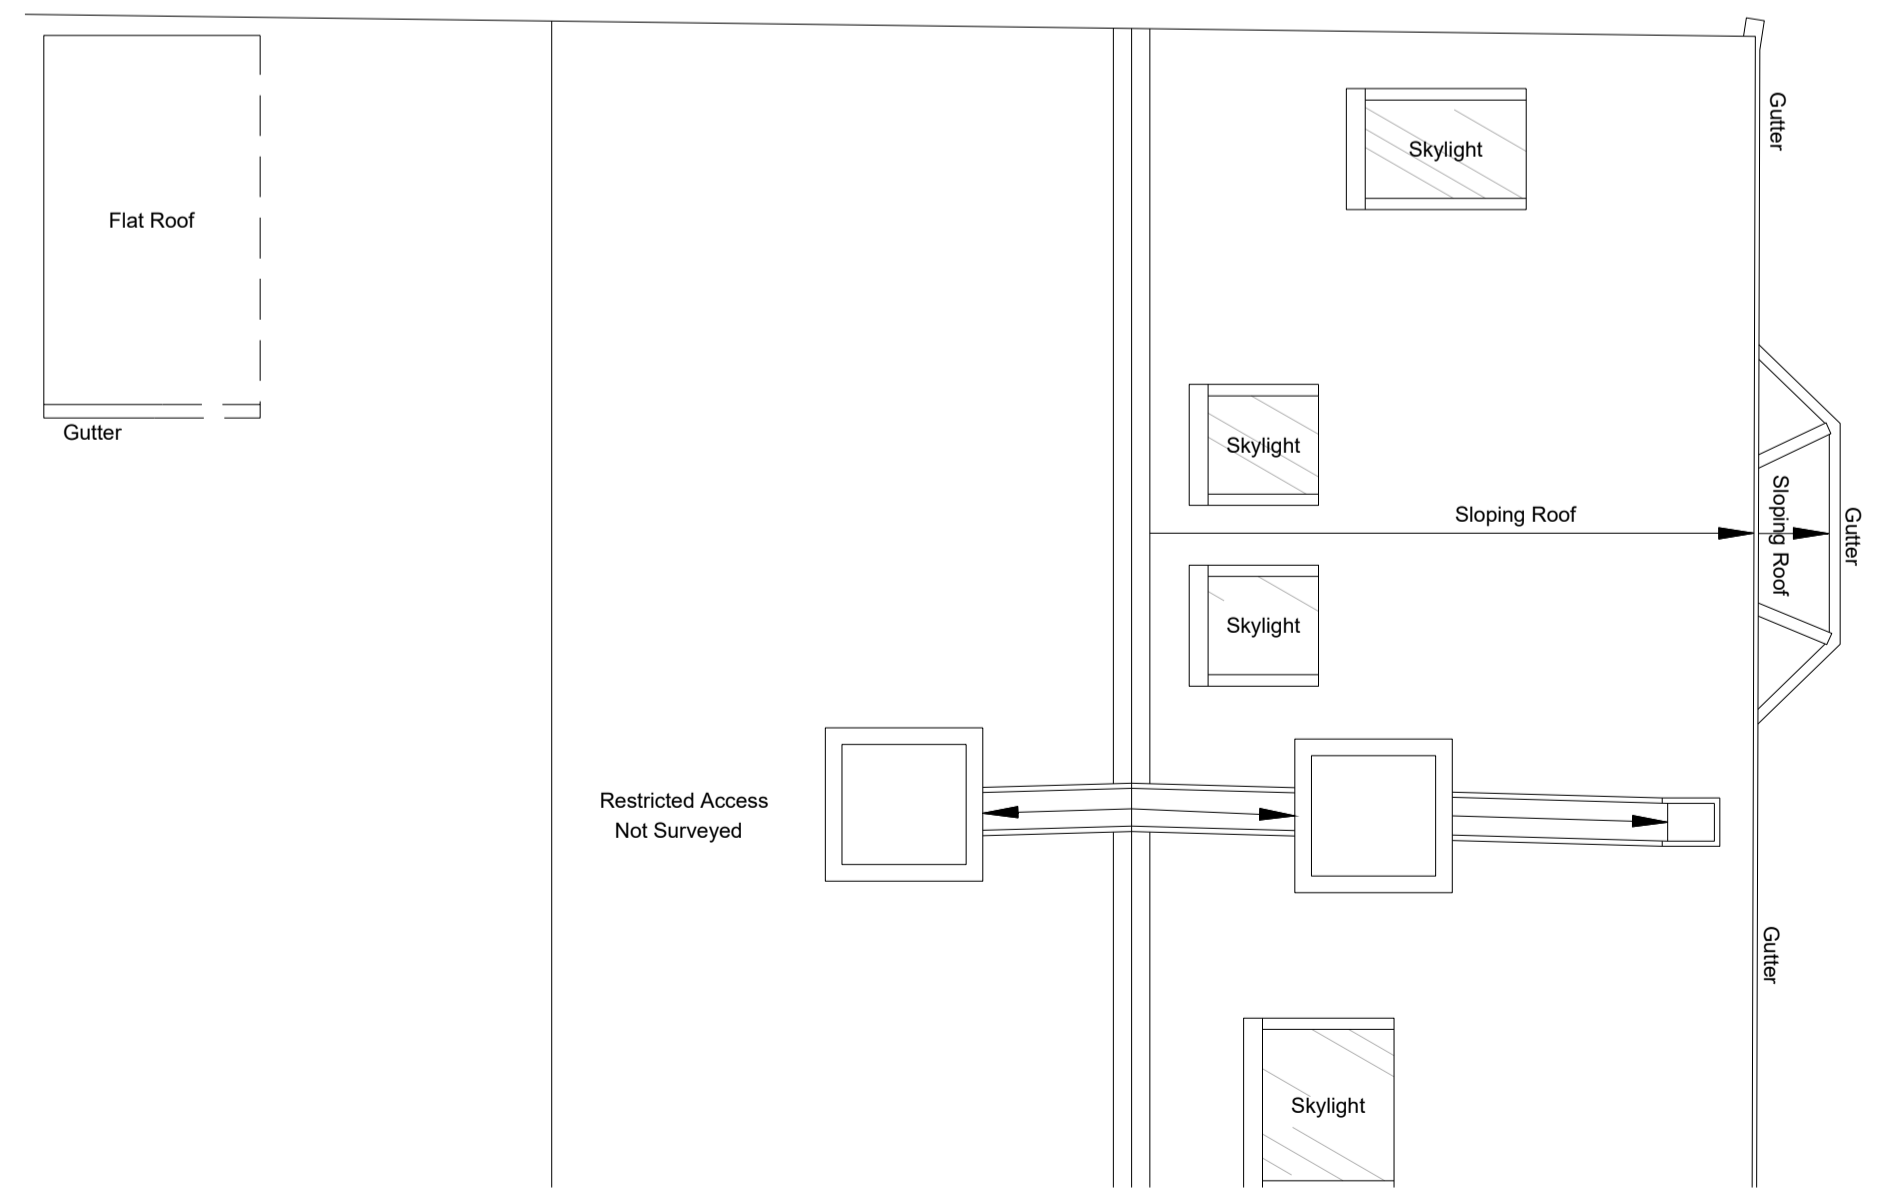

01
AX-201

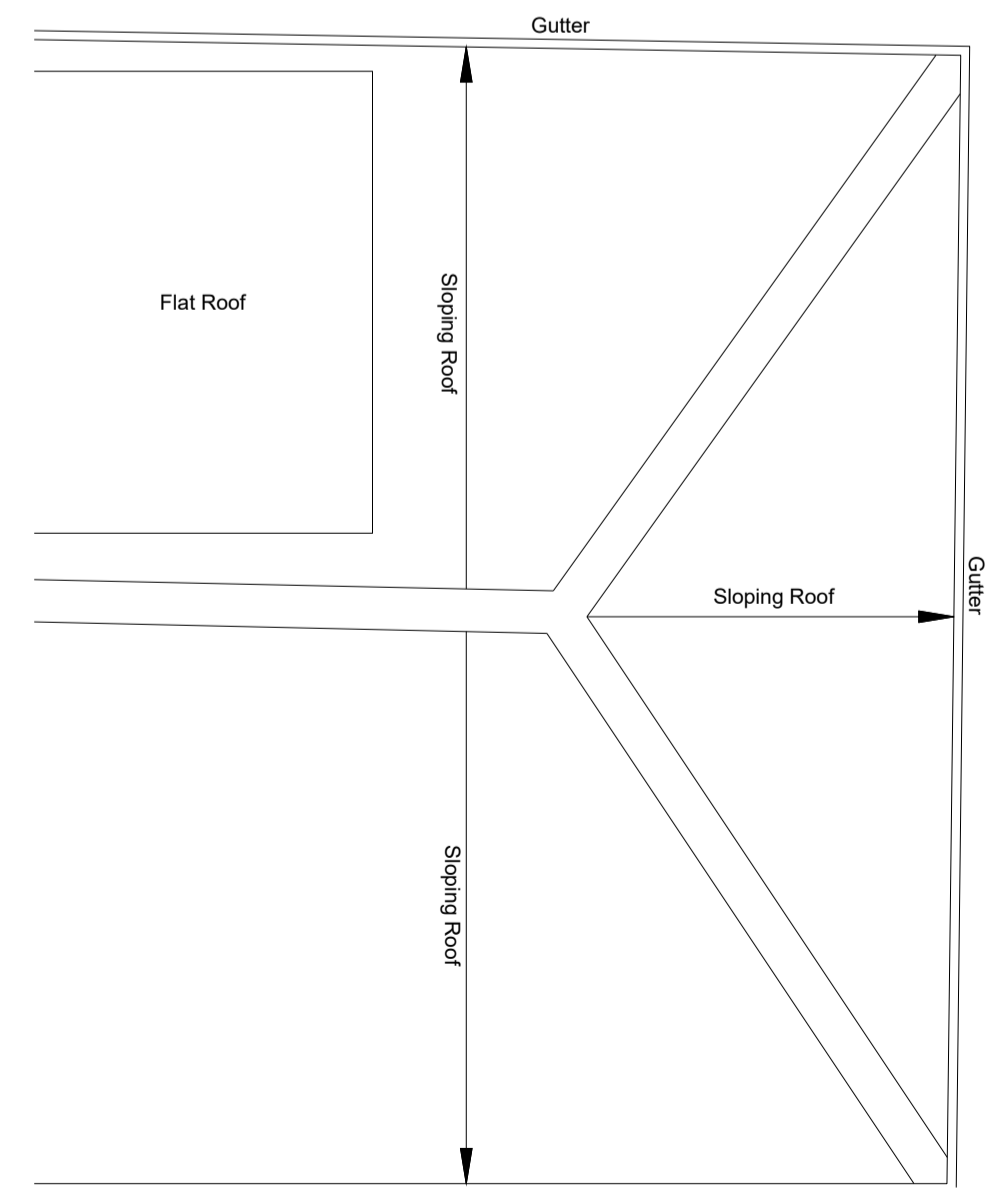

NOTES
DRAWINGS ARE DESIGN INTENT ONLY. PRODUCTION DRAWINGS TO BE COMPLETED BY CONTRACTOR TO MEASURED SITE DIMENSIONS FOR DESIGNERS / ARCHITECT'S APPROVAL PRIOR TO CONSTRUCTION.
CONTRACTOR TO ENSURE ALL MATERIALS AND WORKMANSHIP COMPLIES WITH LOCAL AUTHORITY REGULATIONS.
STRUCTURAL ENGINEER MUST BE EMPLOYED WHERE APPLICABLE.
THIS DRAWING IS THE COPYRIGHT OF CAPELO DESIGN LTD. THIS DRAWING CANNOT BE COPIED, REPRODUCED, RETAINED OR DISCLOSED TO ANY UNAUTHORIZED PERSON.

PROJECT INFORMATION
SITE ADDRESS:
25 CHURCH ROAD
TEDDINGTON
TW11 8PF

REVISION

REV	DESCRIPTION	DRAWN	DATE
-	1st ISSUE	MEC	07/10/22

DRAWING STATUS

FOR INFORMATION

FOR APPROVAL

FOR COSTING ONLY

FOR PLANNING APPROVAL

CAPELO
www.capepo.design / hello@capepo.design

CLIENT
SEVENTY FOUR PROP. CO.


PROJECT
CHURCH ROAD RESIDENTIAL DEVELOPMENT

DESCRIPTION
EXISTING PLAN - SECOND FLOOR

SCALE 1:50 @ A1
DRAWN BY MEC
DATE SEP. '22

DRAWING NO. 22228-AX-102-P
REVISION

01 EXISTING PLAN - SECOND FLOOR
1:50 @ A1

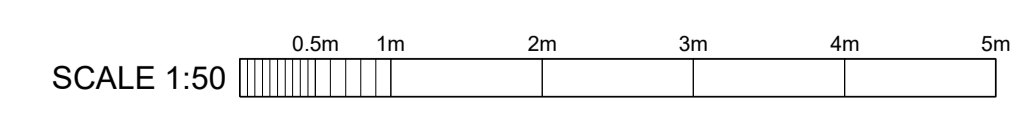

10/17/22 5:45 AM Copyright © CAPELO Design Ltd.