



Hook loader truck (with Scania 6x2 chassis)	
Overall Length	8.915m
Overall Width	2.550m
Overall Body Height	5.525m
Min Body Ground Clearance	0.390m
Track Width	2.400m
Lock to lock time	4.00s
Wall to Wall Turning Radius	8.970m

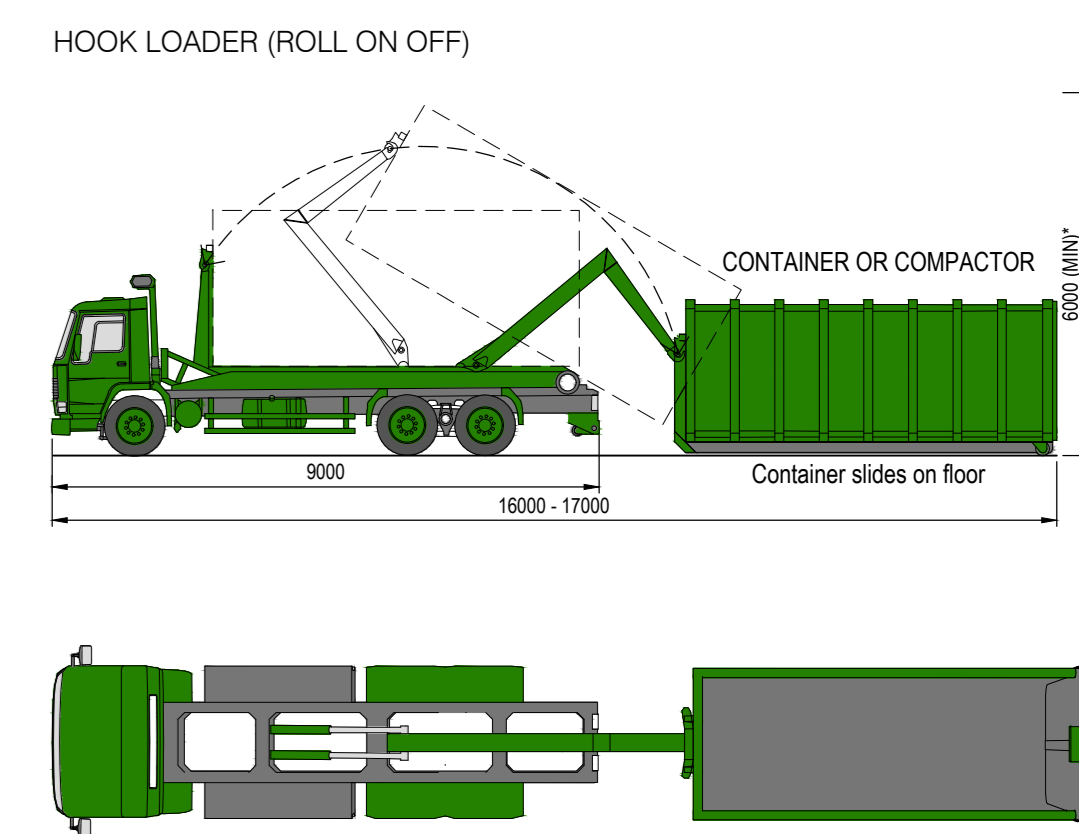

--- FLOOD DEFENCE ZONE

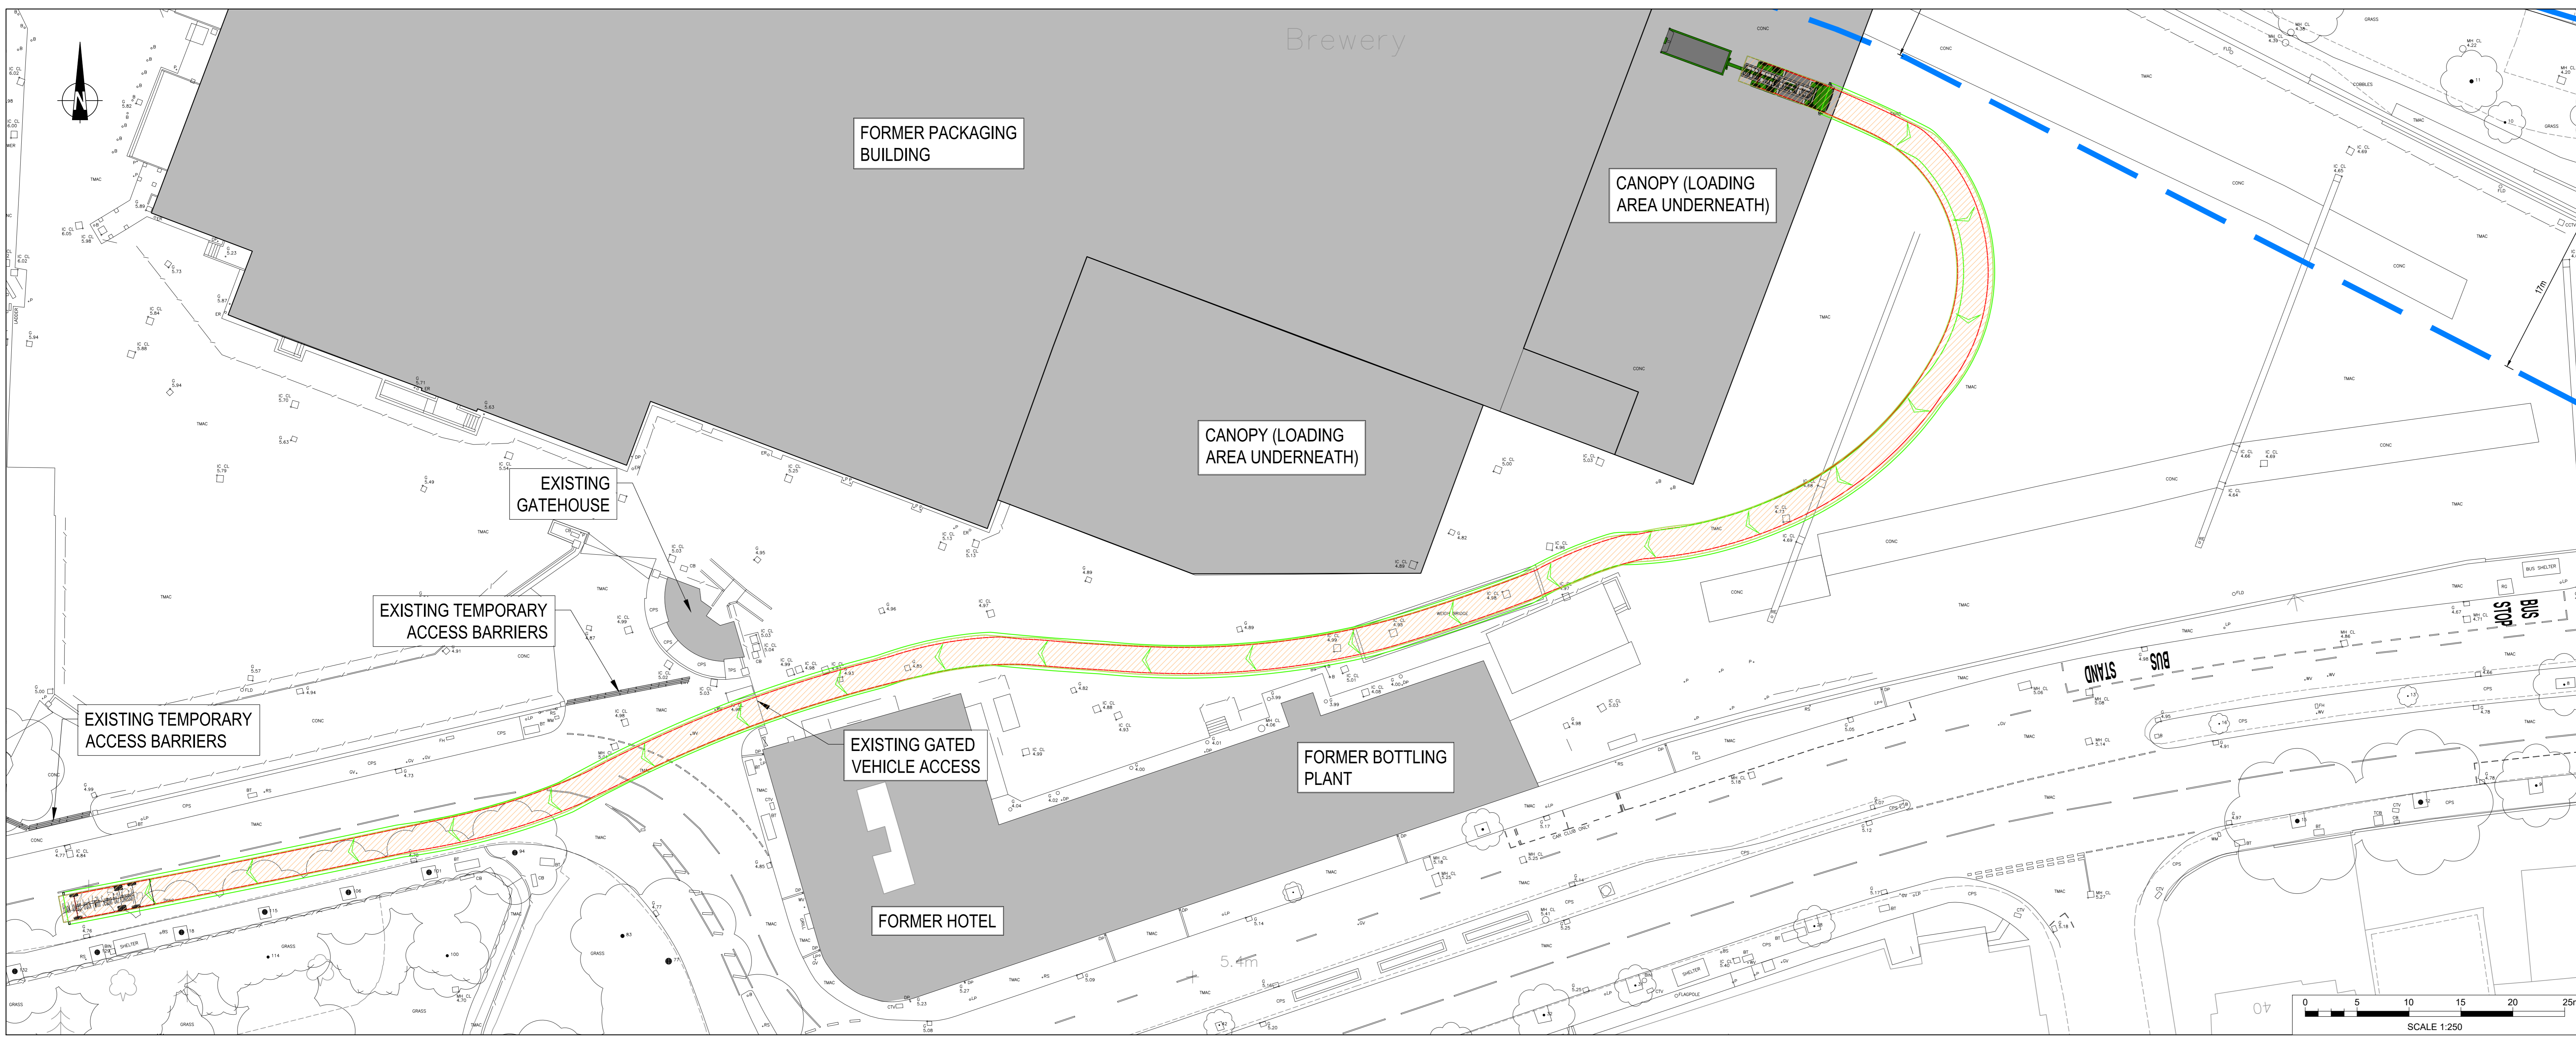

C	TRACKING REVISED	19.10.22	REM	GC	GC
B	LABELS ADDED & TRACKING REVISED	17.10.22	REM	GC	GC
A	FLOOD DEFENCE ZONE ADDED	02.05.20	REM	PW	PW
Mark	Revision	Date	Drawn	Chkd	Appd

UTILITIES NOTE: The position of any existing public or private sewers, utility services, plant or apparatus shown on this drawing is believed to be correct, but no warranty is made as to its accuracy or completeness. Other such plant or apparatus may also be present but not shown. The Contractor is therefore advised to undertake their own investigation where the presence of any existing sewers, services, plant or apparatus may affect their operations.

Drawing Issue Status: **FOR PLANNING**

**STAG BREWERY, MORTLAKE  
SWEEP PATH ANALYSIS  
HOOK LOADER SKIP TRUCK**

Client		
RESELTON PROPERTIES LTD		
Date of 1st Issue	Designed	Drawn
09.12.2019	MB	REM
As Scale	Checked	Approved
1:250	MB	PW
Drawing Number	Revision	
38262/5501/133	C	

stantec.com/uk  
Copyright reserved  
The copyright in this drawing and drawings are the property of Stantec. Reproduction or use for any purpose other than that authorized by Stantec is prohibited.  
LONDON  
Tel: 020 3824 6600