
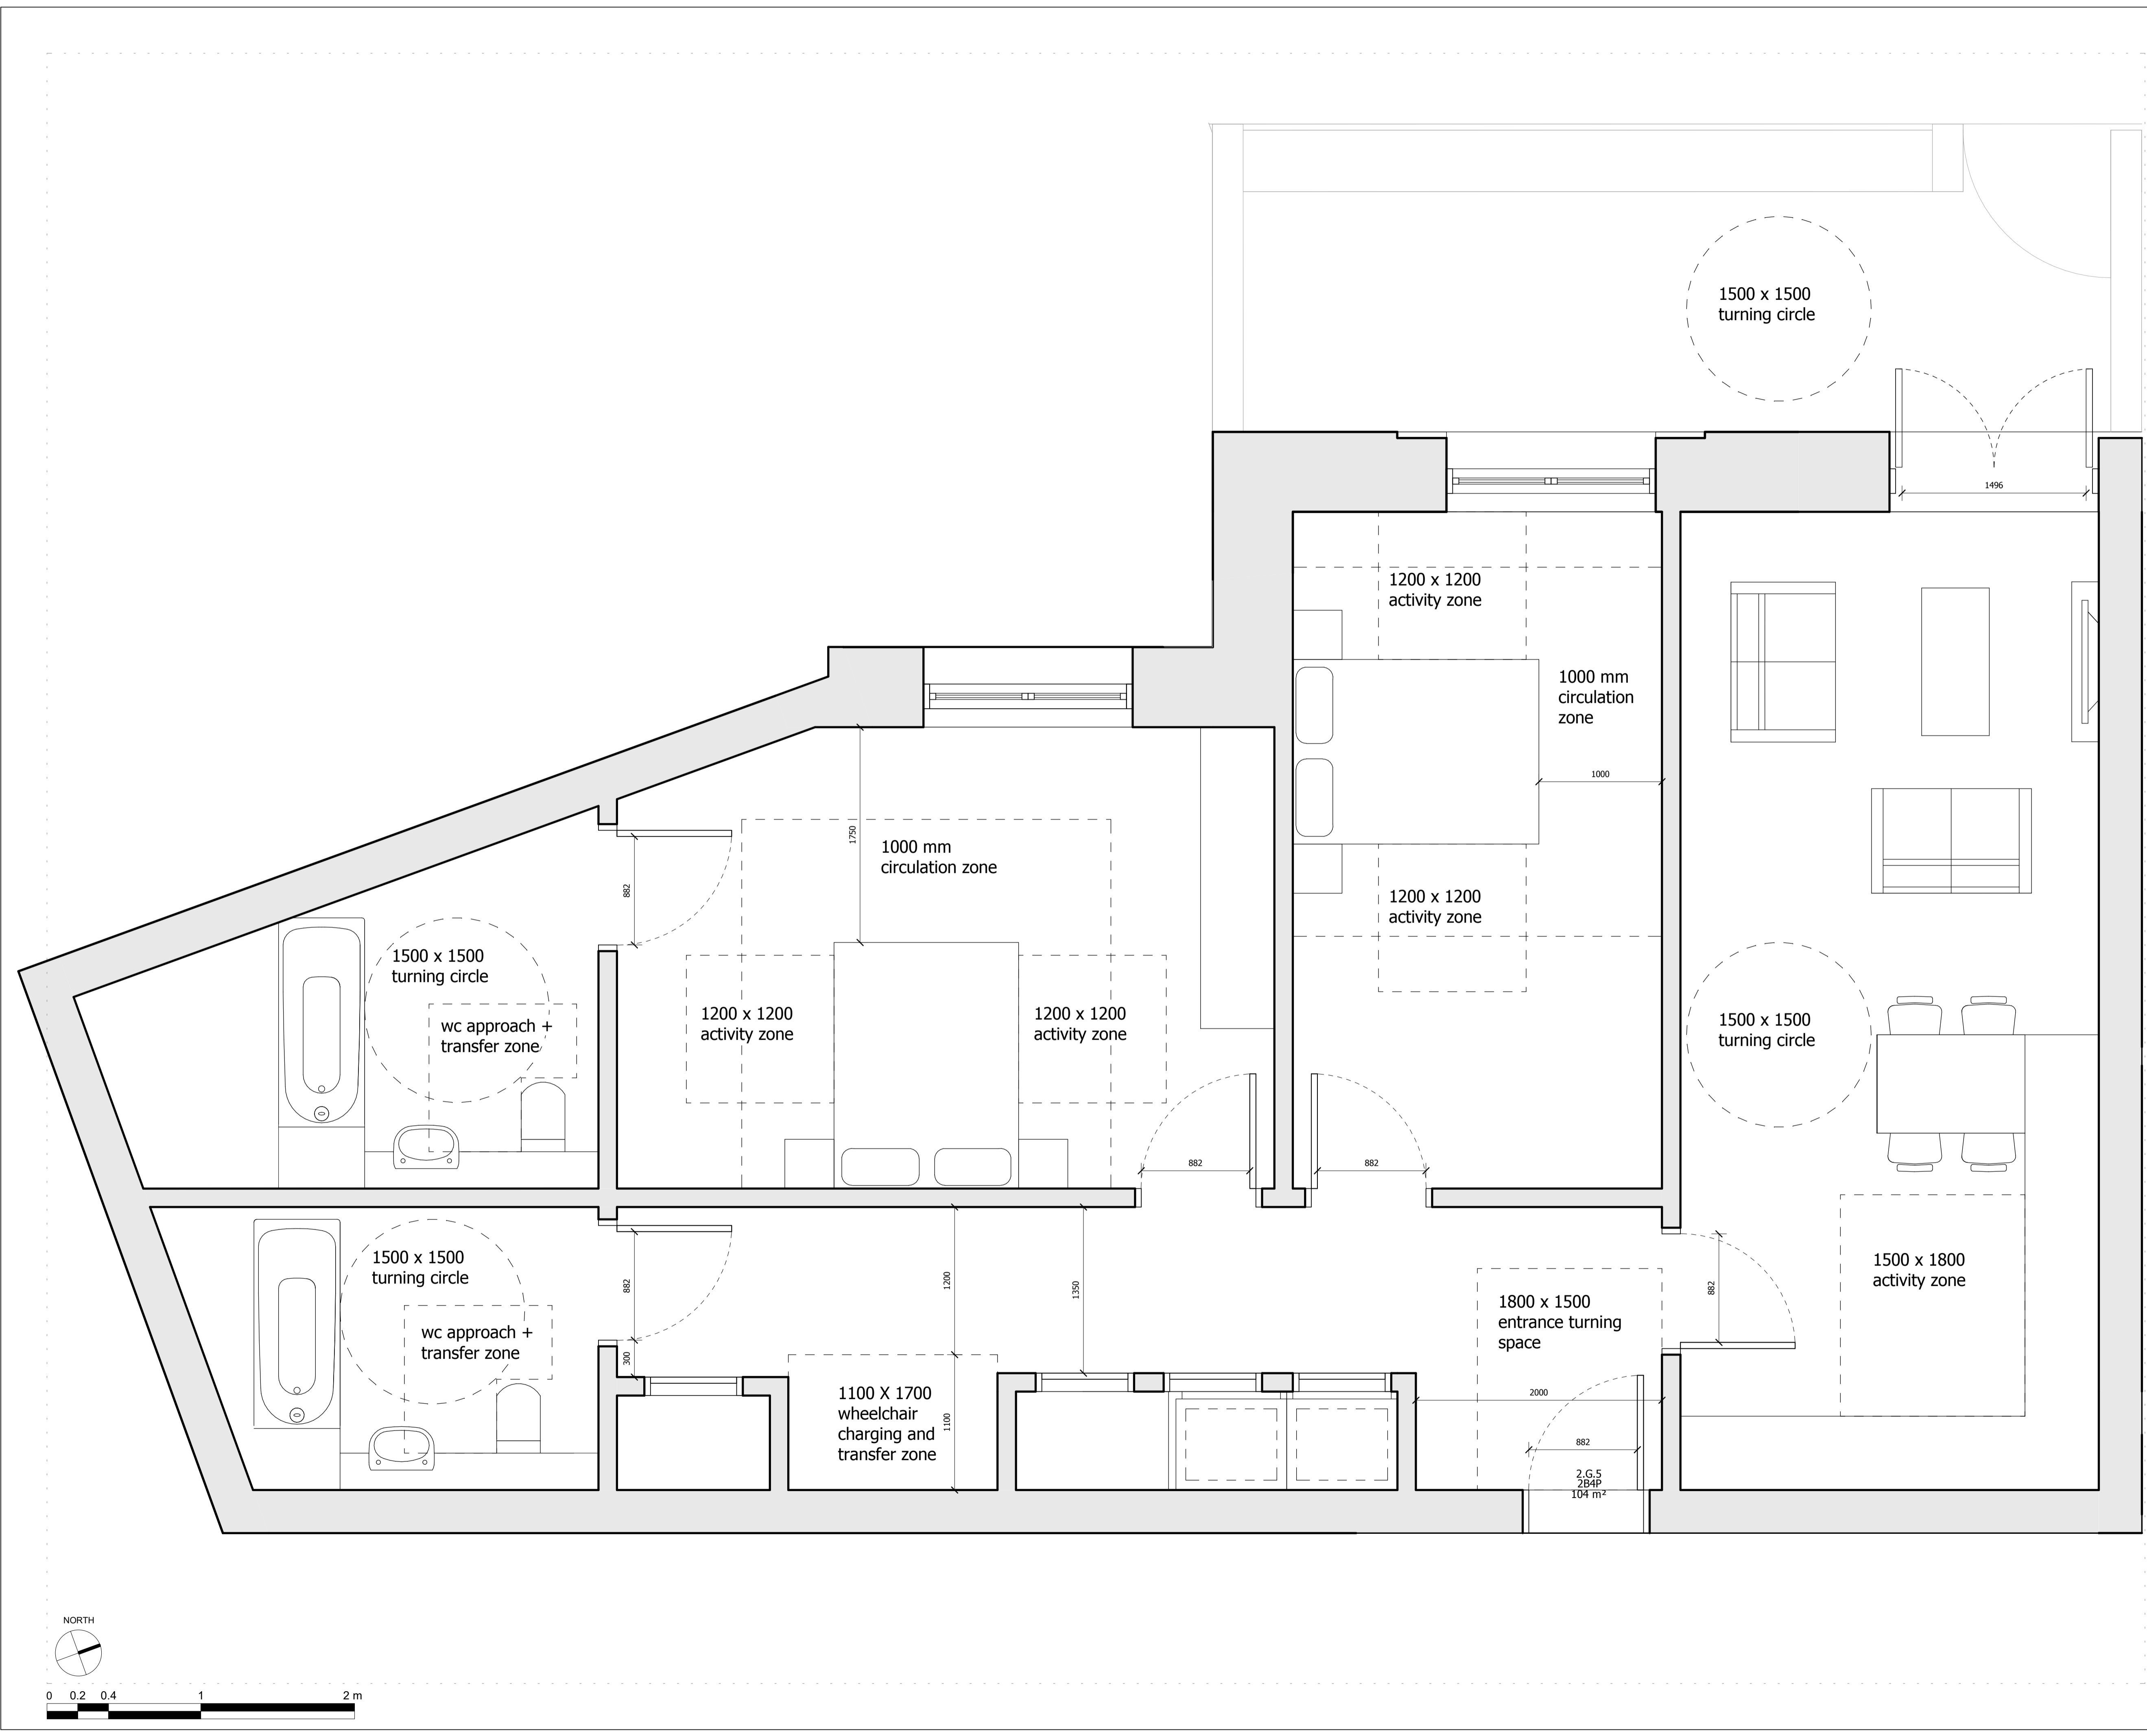
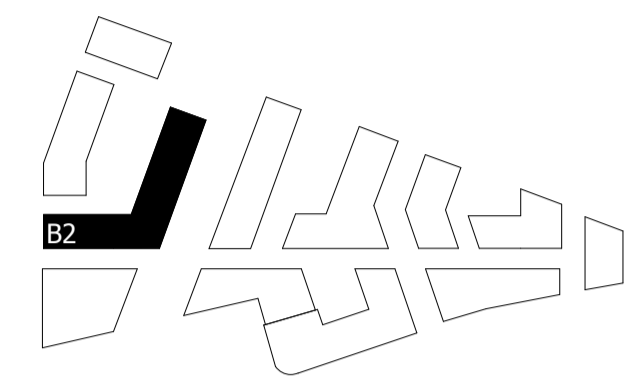


NOTES:  
DO NOT SCALE FROM THIS DRAWING. ALL DIMENSIONS TO BE CHECKED ON SITE. ALL OMISSIONS AND DISCREPANCIES TO BE REPORTED TO THE ARCHITECT IMMEDIATELY.

ALL RIGHTS RESERVED. THIS WORK IS COPYRIGHT AND CANNOT BE REPRODUCED OR COPIED OR MODIFIED IN ANY FORM OR BY ANY MEANS, GRAPHIC ELECTRONIC OR MECHANICAL, INCLUDING PHOTOCOPIING WITHOUT THE WRITTEN PERMISSION OF SQUIRE AND PARTNERS ARCHITECTS.

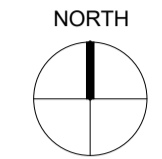

INTERNAL LAYOUTS SHOWN ILLUSTRATIVELY ONLY

Revision description	Date	Check	Rev
LBRUT 2 APPLICATION AMENDMENTS	21/07/22	BJ	A
LBRUT 2 APPLICATION	25/02/22	BJ	-

### SQUIRE & PARTNERS

The Department Store  
248 Ferndale Road London SW9 8FR  
T: 020 7278 5555 F: 020 7239 0495

info@squireandpartners.com  
www.squireandpartners.com

Project  
Stag Brewery  
Richmond

Drawing  
BUILDING 02 - PROPOSED  
ACCESSIBLE UNIT  
APARTMENT 2.G.5

Drawn	Date	Scale
RKB	21/02/22	1:25 @ A1 1:50 @ A3
Job Number	Drawing number	Revision
18125	C645_B02_P_00_007	A

