

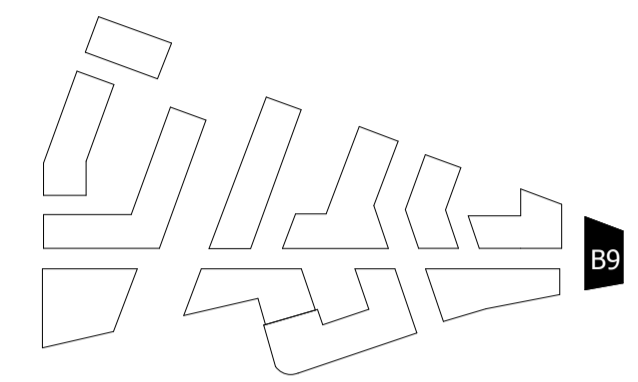


NOTES:
DO NOT SCALE FROM THIS DRAWING. ALL DIMENSIONS TO BE CHECKED ON SITE. ALL OMISSIONS AND DISCREPANCIES TO BE REPORTED TO THE ARCHITECT IMMEDIATELY.

ALL RIGHTS RESERVED. THIS WORK IS COPYRIGHT AND CANNOT BE REPRODUCED OR COPIED OR MODIFIED IN ANY FORM OR BY ANY MEANS, GRAPHIC ELECTRONIC OR MECHANICAL, INCLUDING PHOTOCOPIING WITHOUT THE WRITTEN PERMISSION OF SQUIRE AND PARTNERS ARCHITECTS.

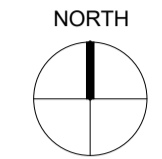

NOTE:
TYPICAL LEVEL APPLIES TO LEVELS 01, 02 & 03

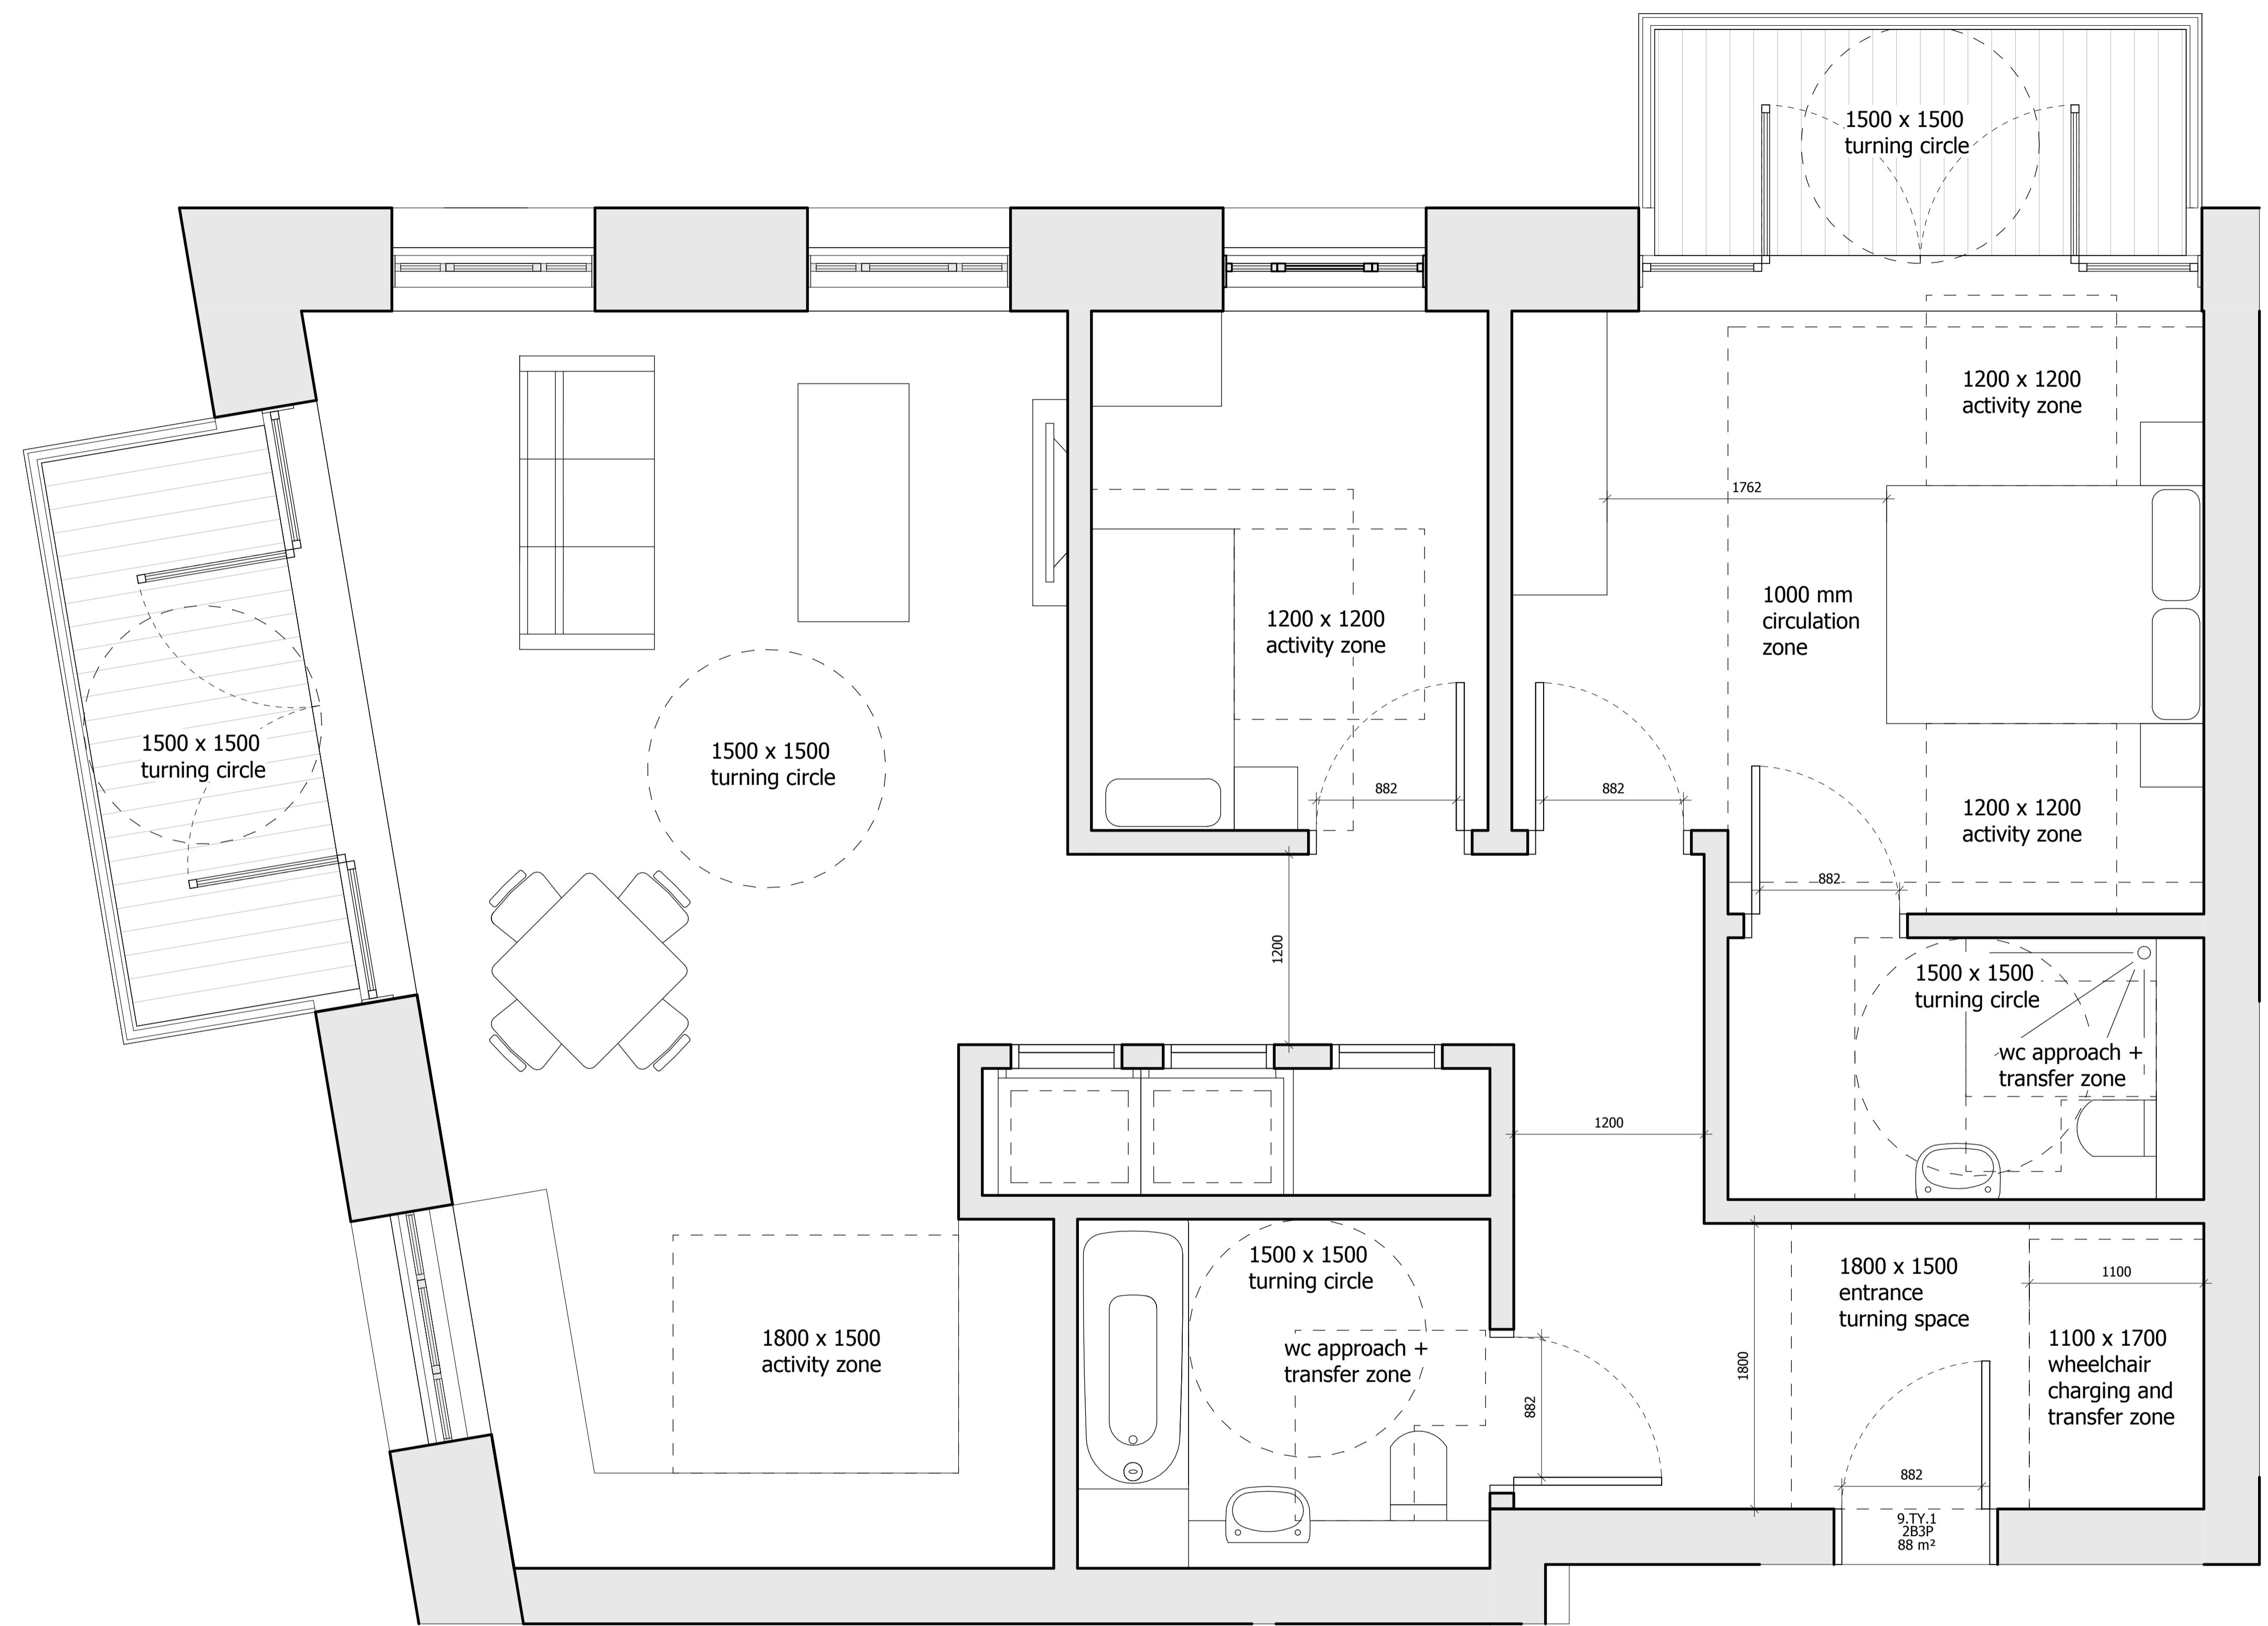

INTERNAL LAYOUTS SHOWN ILLUSTRATIVELY ONLY

| | | | |
|----------------------------------|----------|----|---|
| LBURT 2 APPLICATION AMENDMENTS | 21/07/22 | BJ | E |
| LBURT 2 APPLICATION | 04/02/22 | BJ | D |
| GLA SUBMISSION | 27/04/20 | BJ | C |
| DRAFT GLA SUBMISSION | 24/01/20 | KH | B |
| FINAL DRAFT PLANNING APPLICATION | 21/10/19 | KH | A |
| LEGAL REVIEW | 13/09/19 | KH | - |

| Revision description | Date | Check | Rev |
|----------------------|------|-------|-----|
| | | | |

SQUIRE & PARTNERS

The Department Store
248 Ferndale Road London SW9 8FR
T: 020 7278 5555 F: 020 7239 0495

info@squireandpartners.com
www.squireandpartners.com

Project
Stag Brewery
Richmond

Drawing
BUILDING 09 - ACCESSIBLE UNIT
APARTMENT 9.TY.1

| Drawn | Date | Scale | @ |
|-------|----------|-------|----|
| AJ | 13/09/19 | 1:25 | A1 |
| | | 1:50 | A3 |

| Job Number | Drawing number | Revision |
|------------|-------------------|----------|
| 18125 | C645_B09_P_TY_002 | E |

