
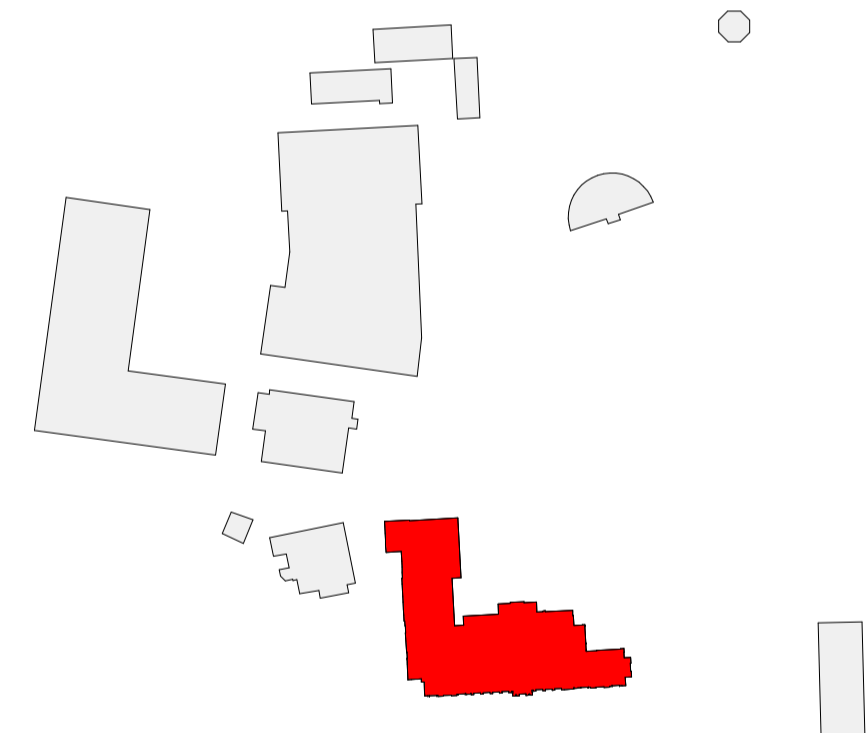


REFER TO

P2389\_50\_L-1\_10  
 MAIN BUILDING MECHANICAL SERVICES DISTRIBUTION  
 BASEMENT  
 FOR THE LOCATION OF PROPOSED OPENINGS FOR MECHANICAL SERVICES

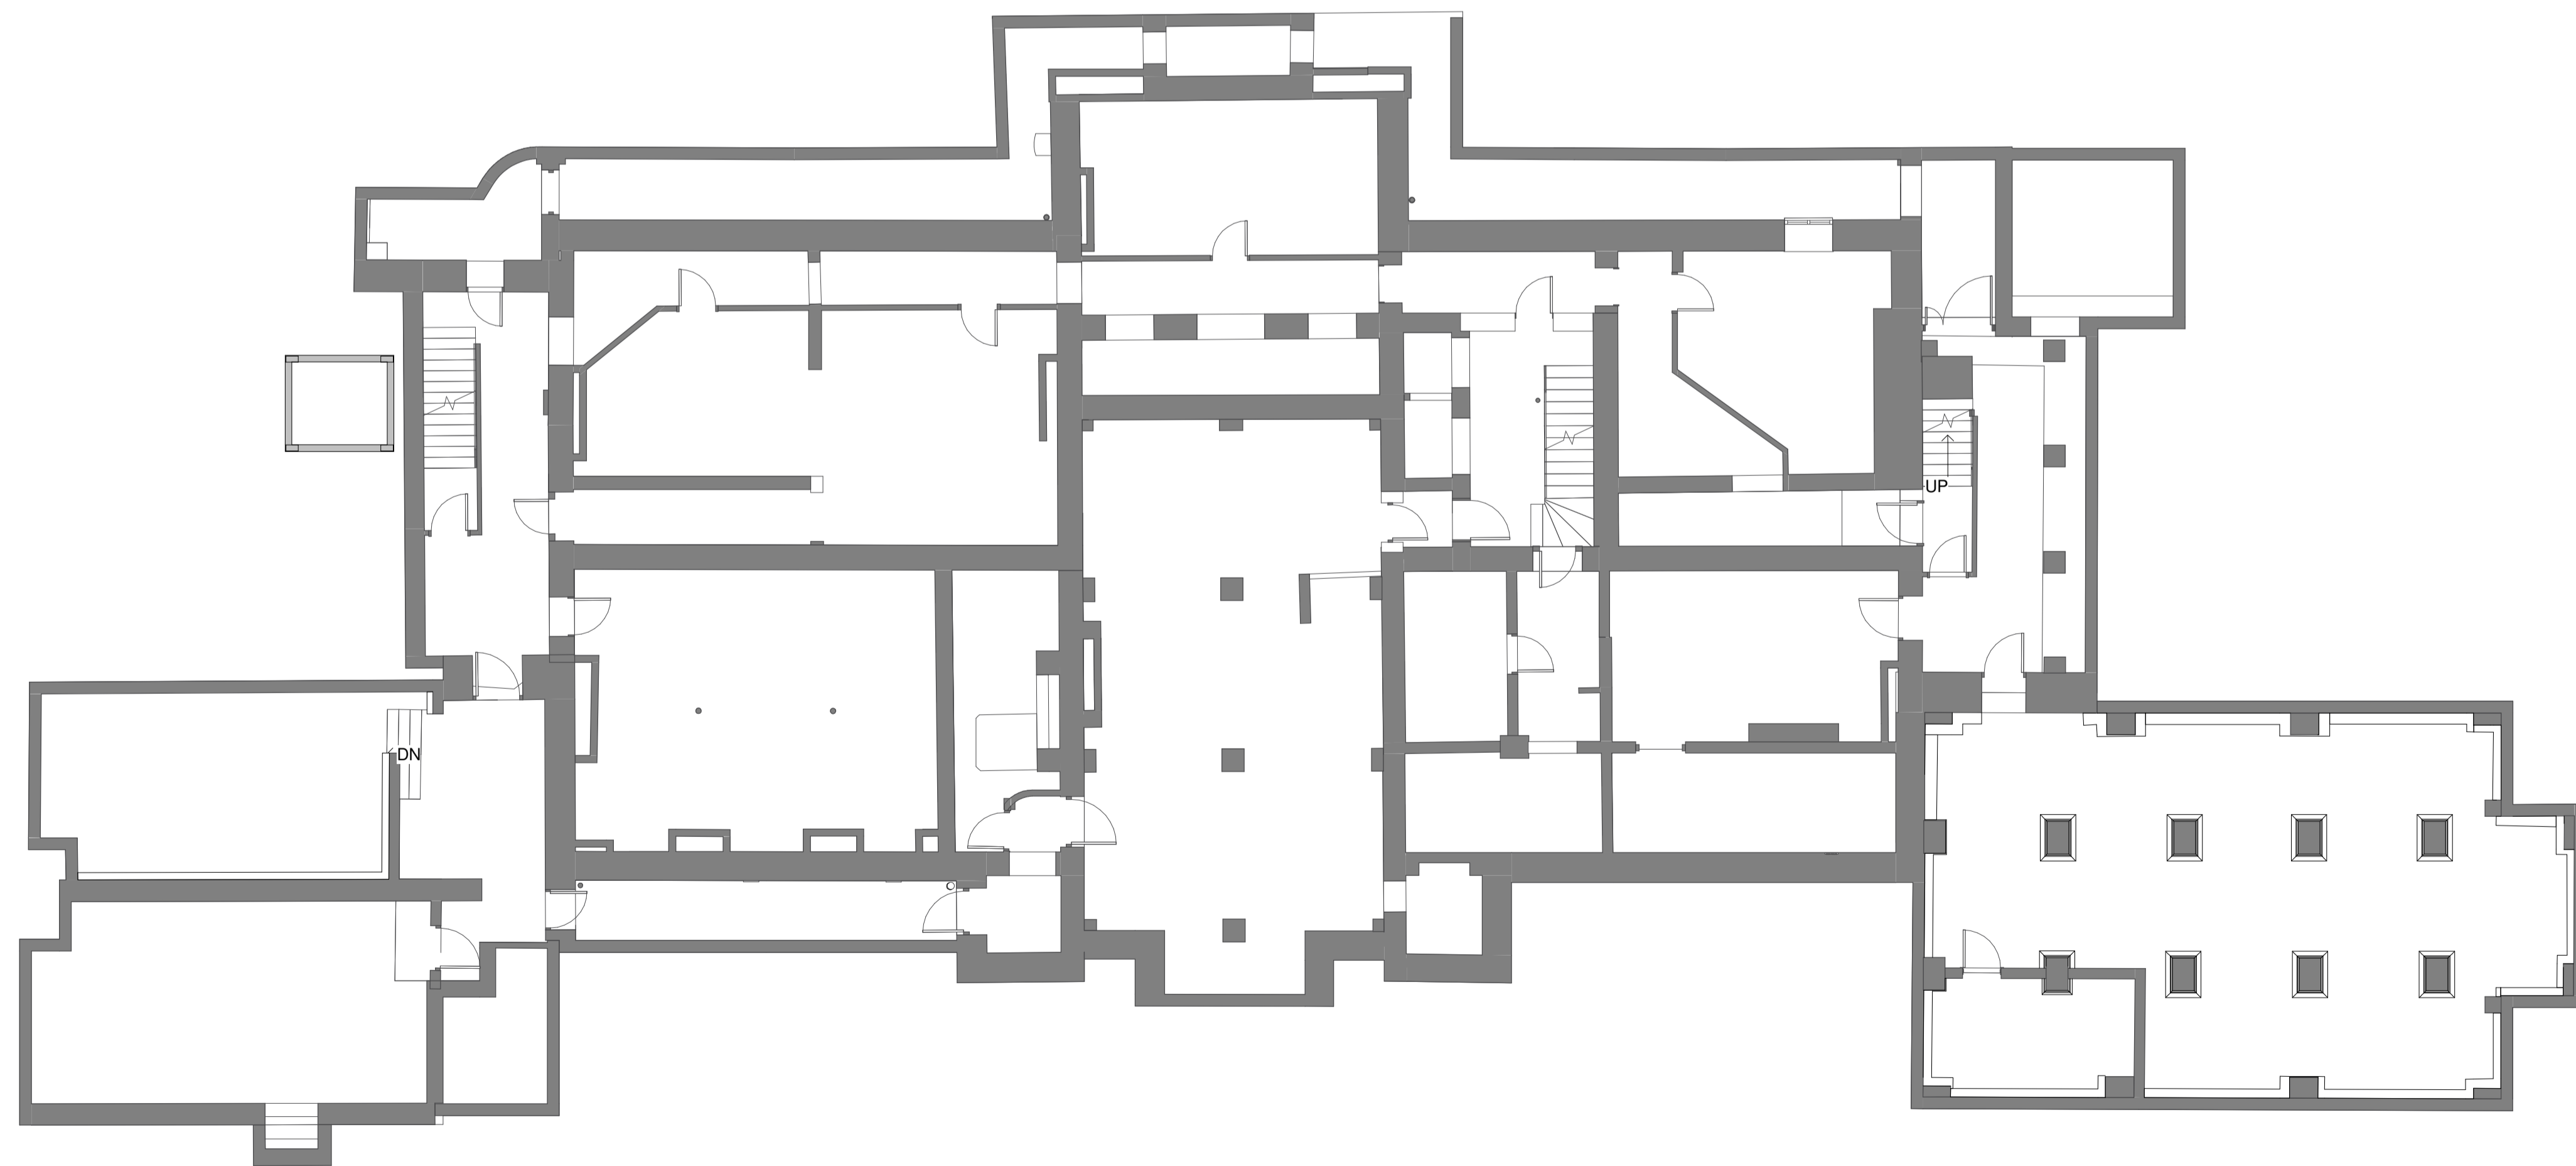

**STAGE 3**

0 5 m

REVISION	DATE	DESCRIPTION	ARCHITECT	PARTNER
S2 P 1	15.08.22	Design Freeze Issue	NM	ADP
S2 P 2	21.09.22	Planning Submission	NM	ADP

CHECK ALL DIMENSIONS AND VERIFY ON SITE. REPORT ANY ERRORS OR OMISSIONS

**adp**

The Fire Station  
 150 Waterloo Road  
 London  
 SE1 8SB  
 T +44 (0) 20 7089 1720  
 E london@adp-architecture.com  
 www.adp-architecture.com

JOB TITLE:  
**KNELLER HALL**

DRAWING TITLE:  
**LEVEL B1 - PROPOSED**

**1** LEVEL B1 - PROPOSED  
 1 : 100

SCALE:	DRAWING SHEET SIZE:	
<b>1 : 100</b>	<b>A1</b>	
JOB CODE:	DRAWING NUMBER:	REVISION:
<b>001506</b>	<b>ADP-01-B1-DR- A-1000</b>	<b>S2 P 2</b>