


Part M(4)3 Accessible - 1 bedroom apartment (ground floor)

Occurs within Building E

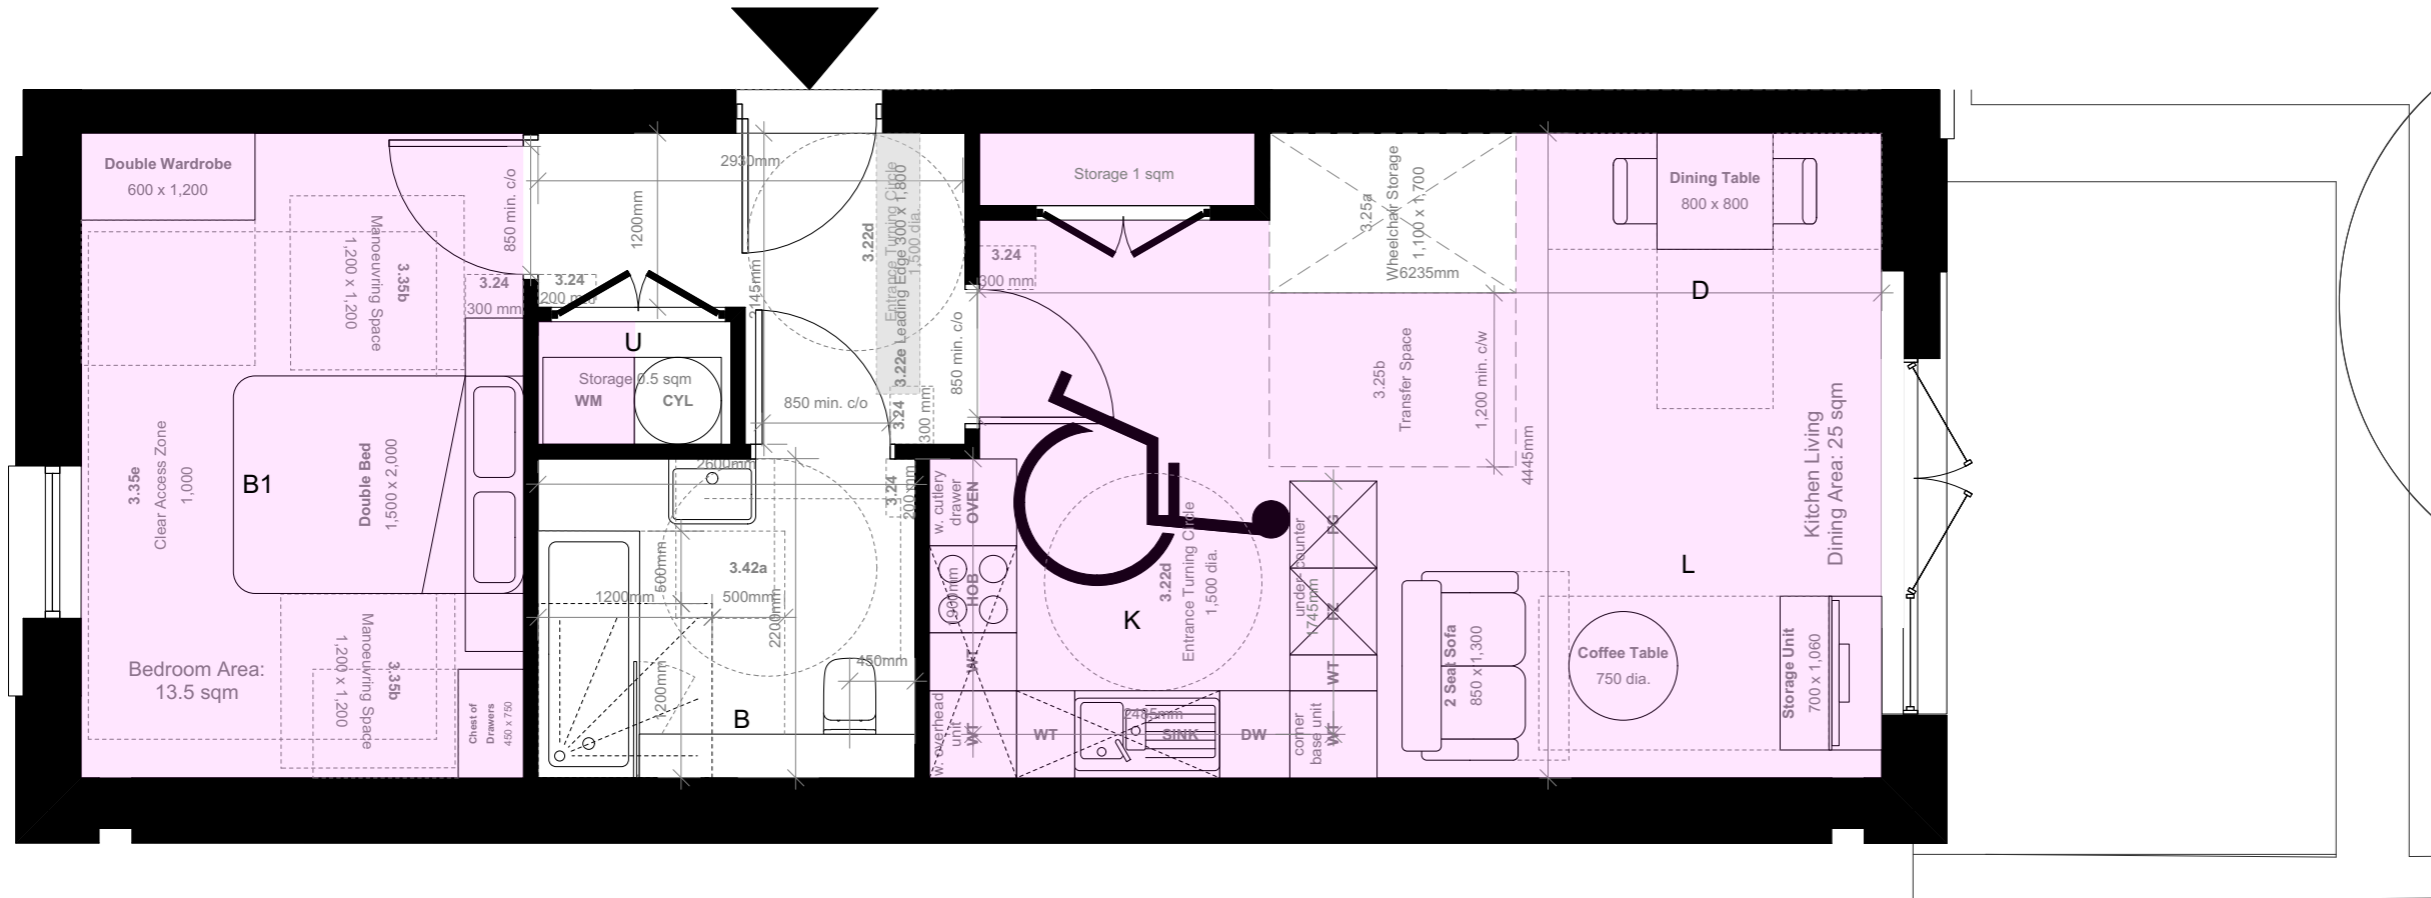


Typical M4(3) Accessible 1 Bed Apartment

Units: E-0-1 and E-0-2

Tenure: Affordable Rent






Total Area: 55 sqm / 592 sqft

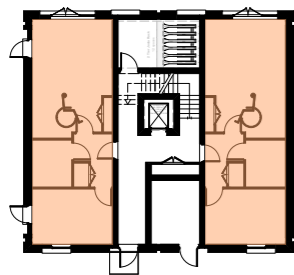

Block E key Plan





House type 4 (M4(3) 3B6P)

Occurs within Building C

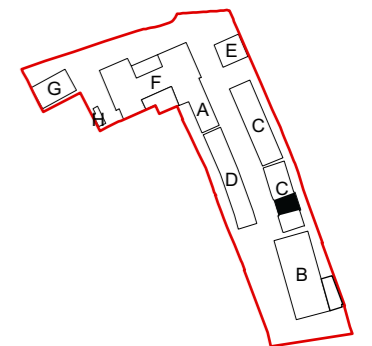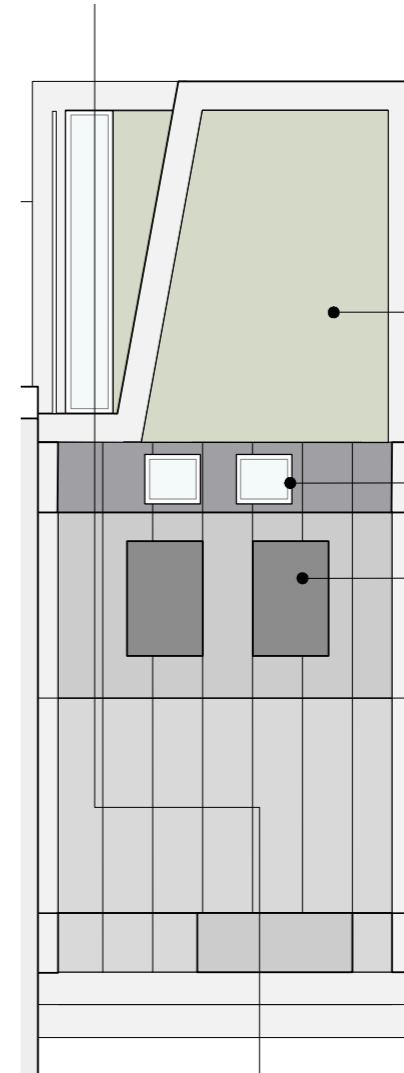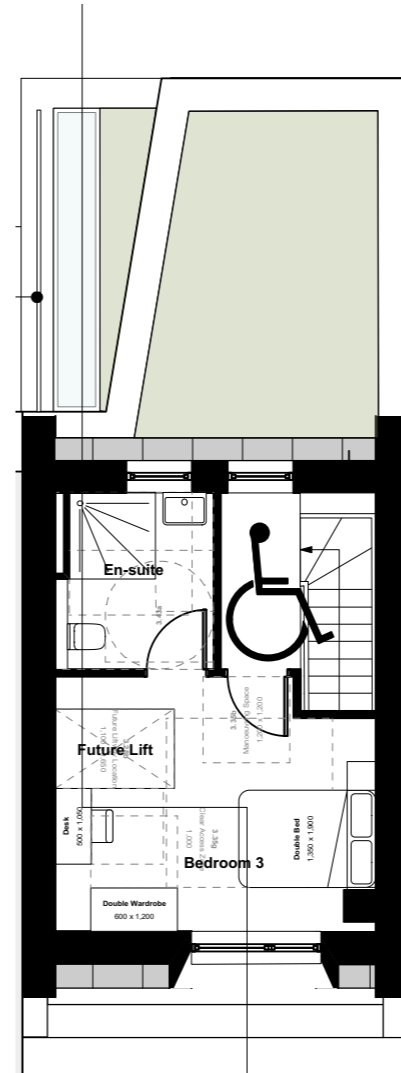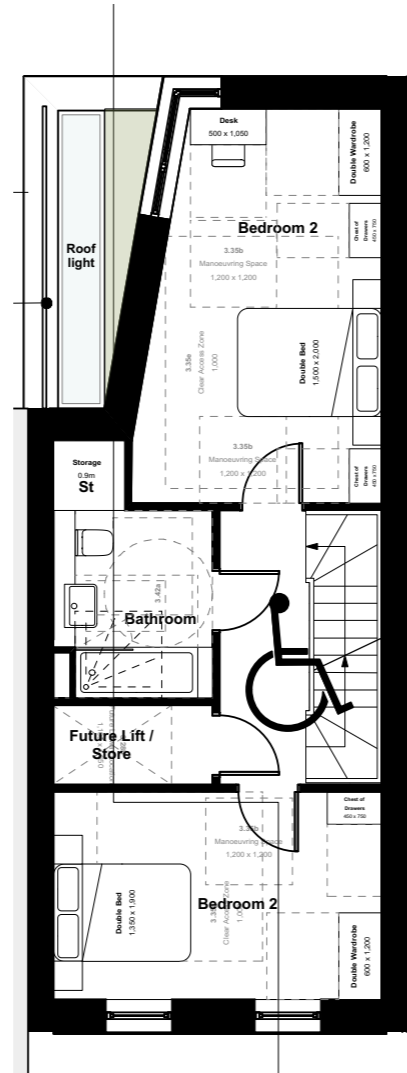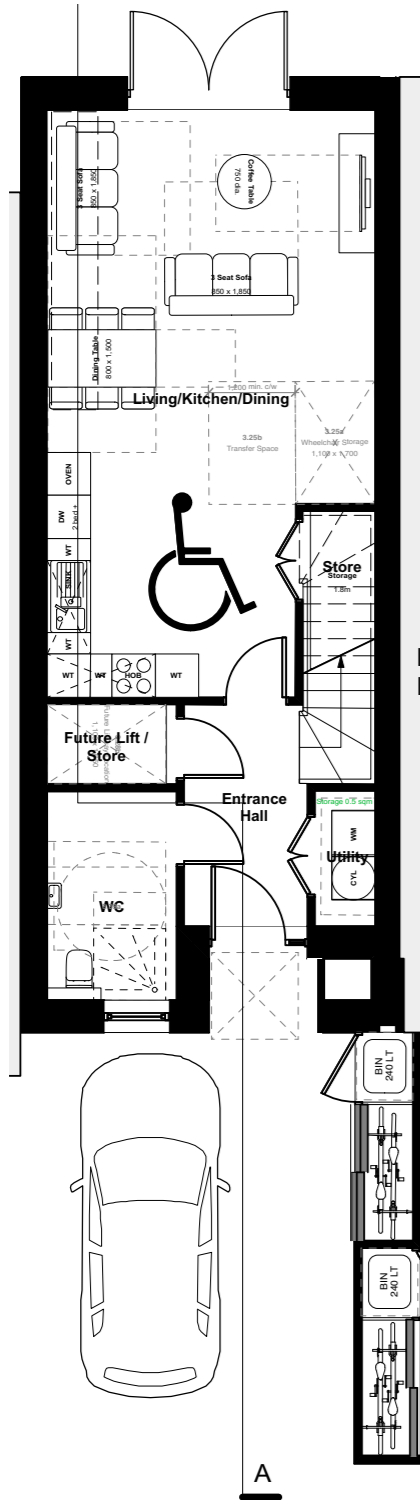

House Type 1 (2B4P) M4(2)






Occurs within Building G

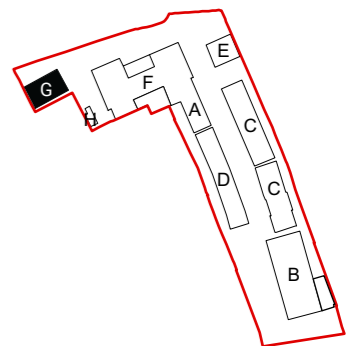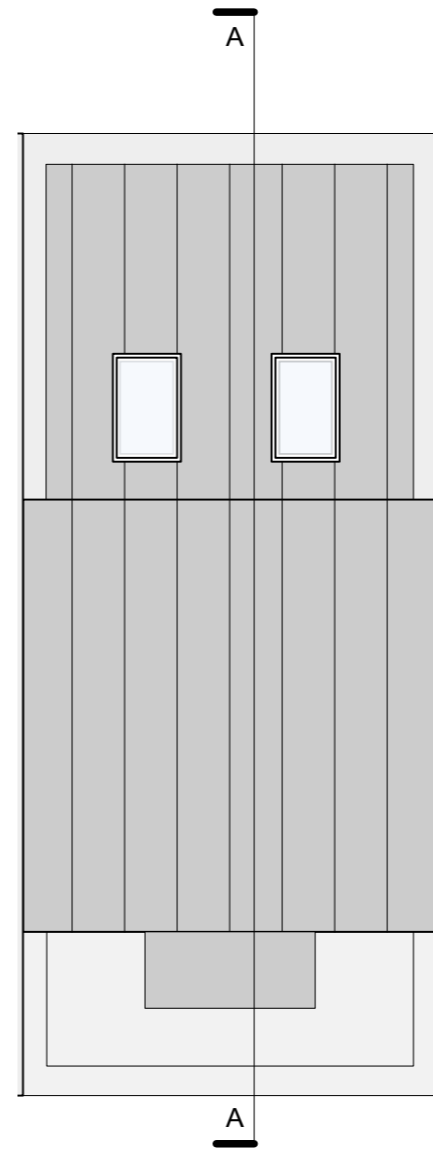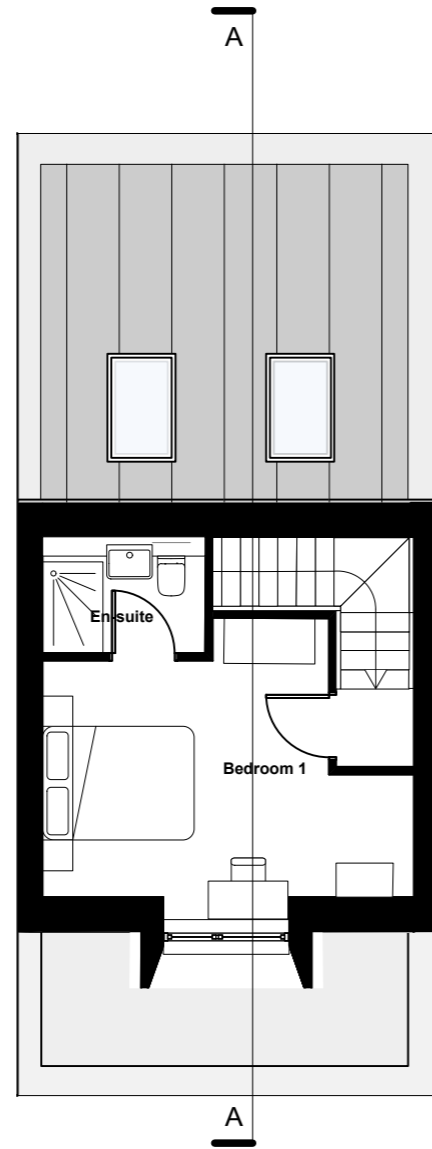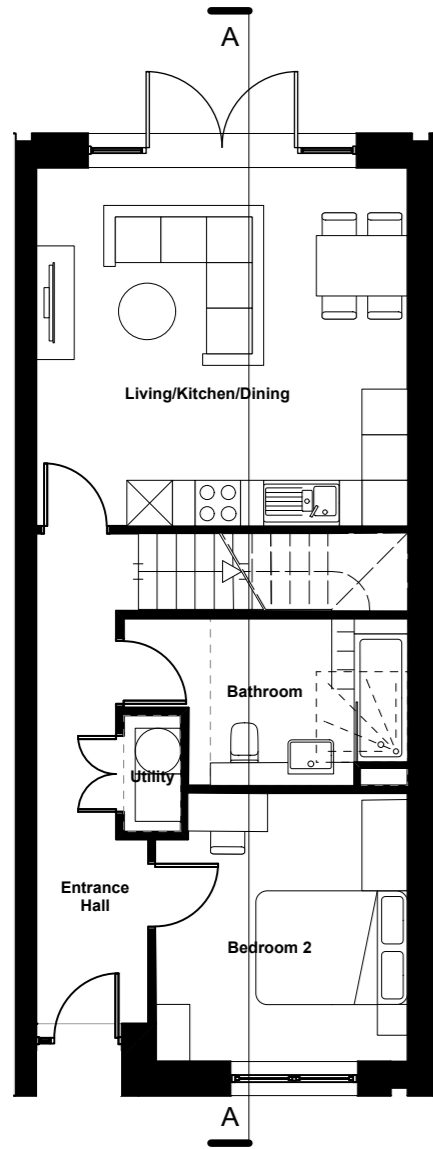








House Type 3 (3B6P) M4(2)

Occurs within Building C

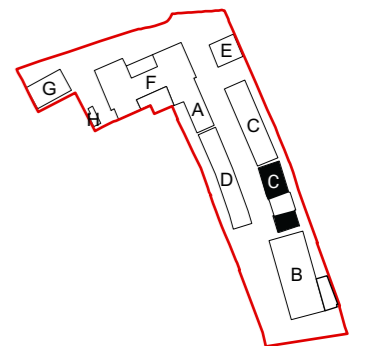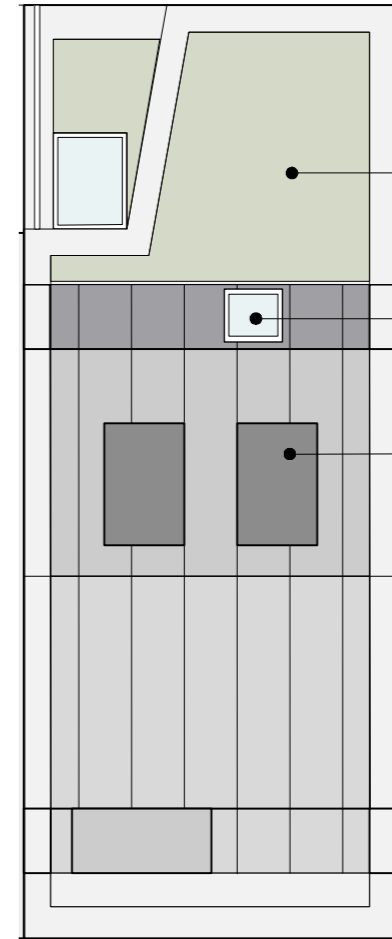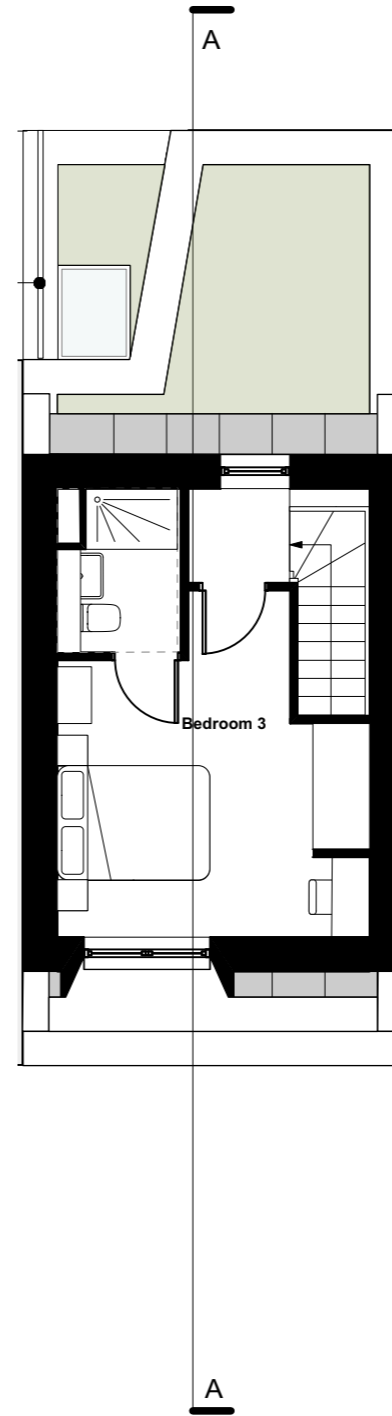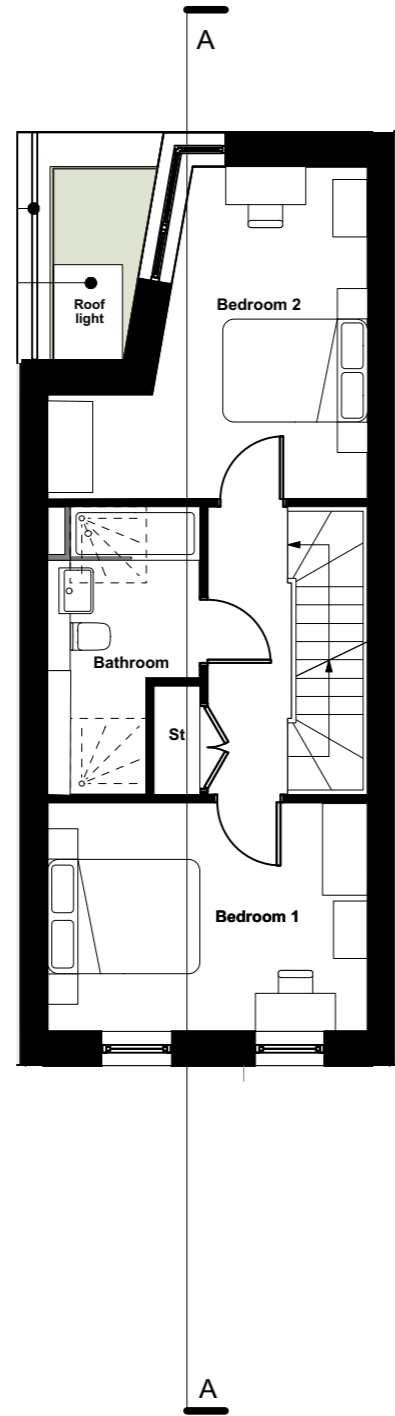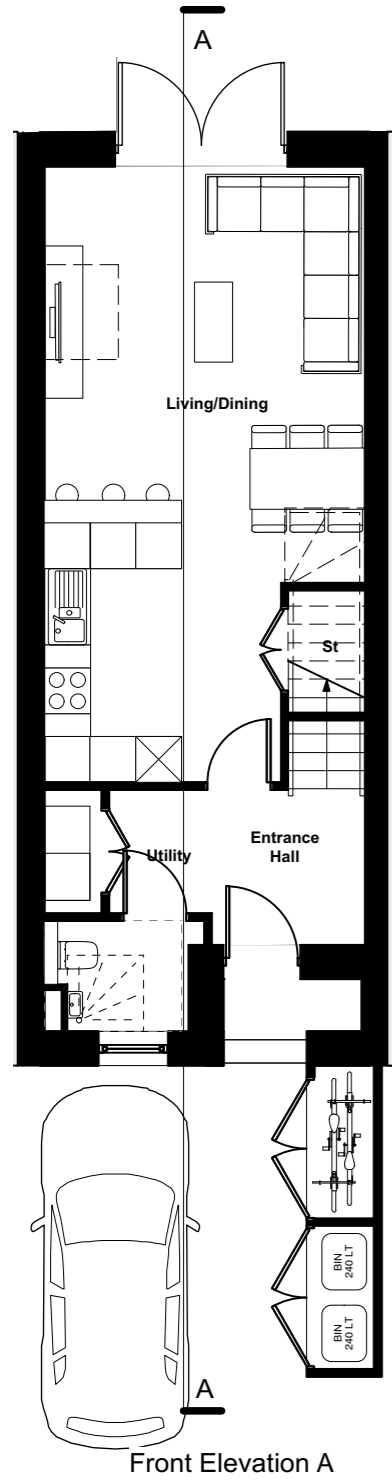




House Type 6 (3B6P) M4(2)

Occurs within Building D

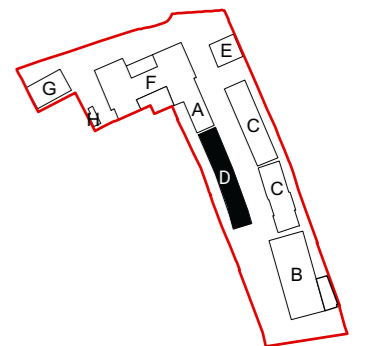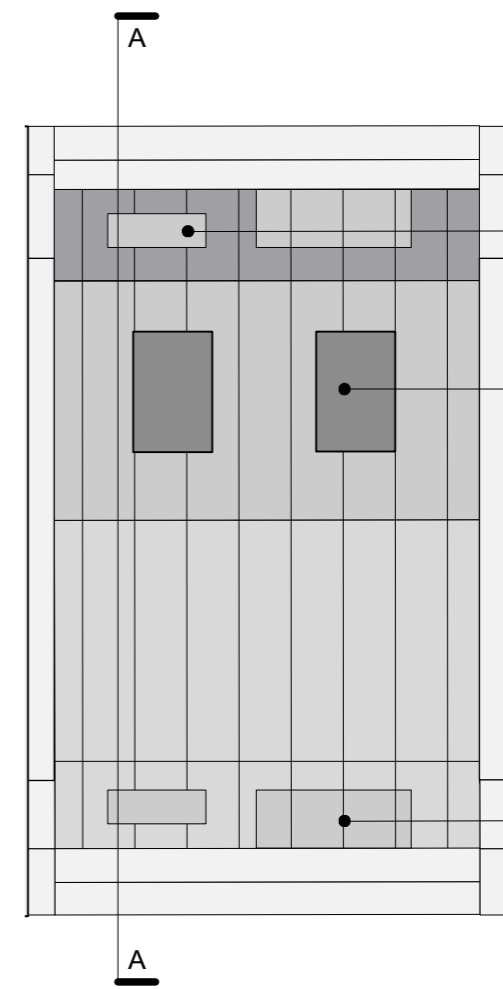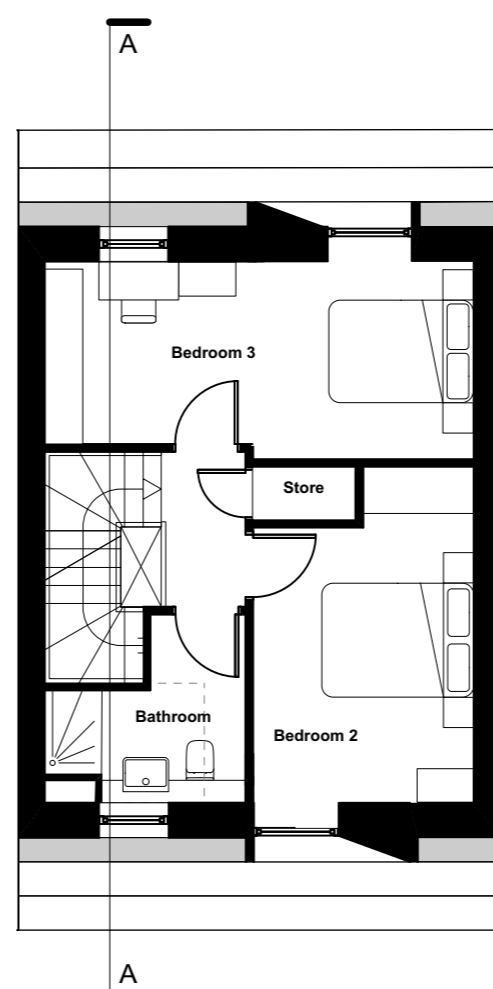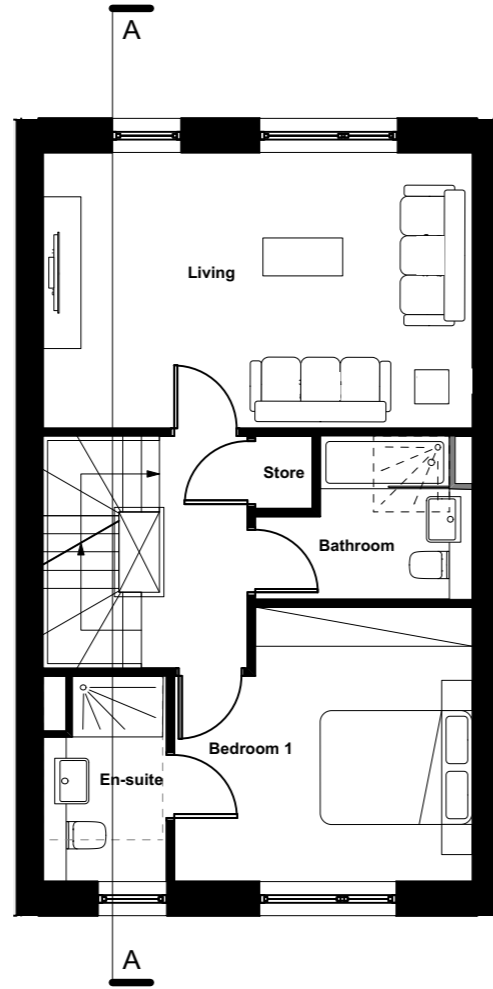
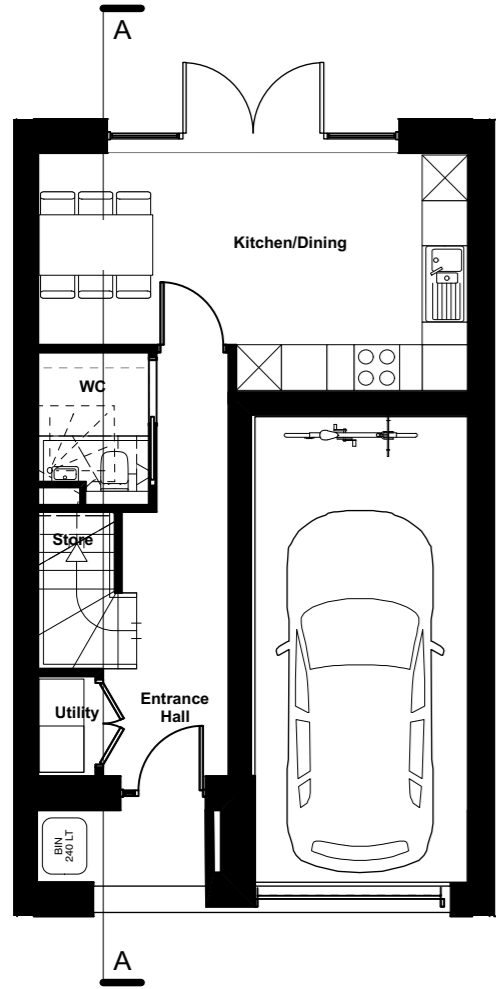


House Type 8 (3B6P) M4(2)

Occurs within Building C

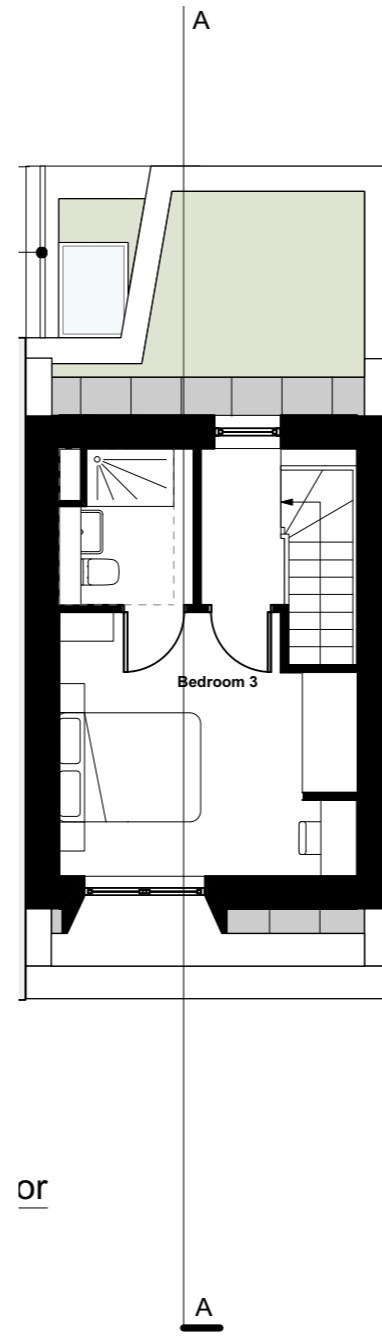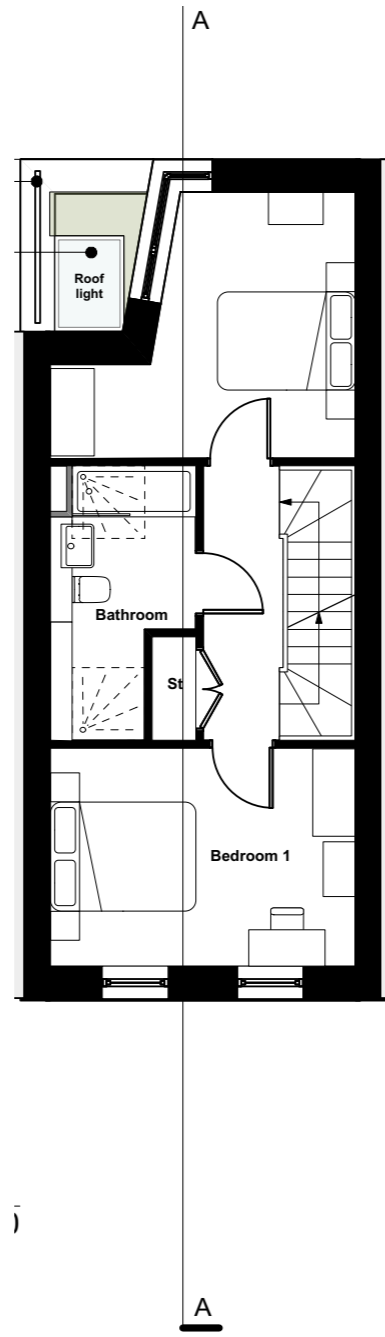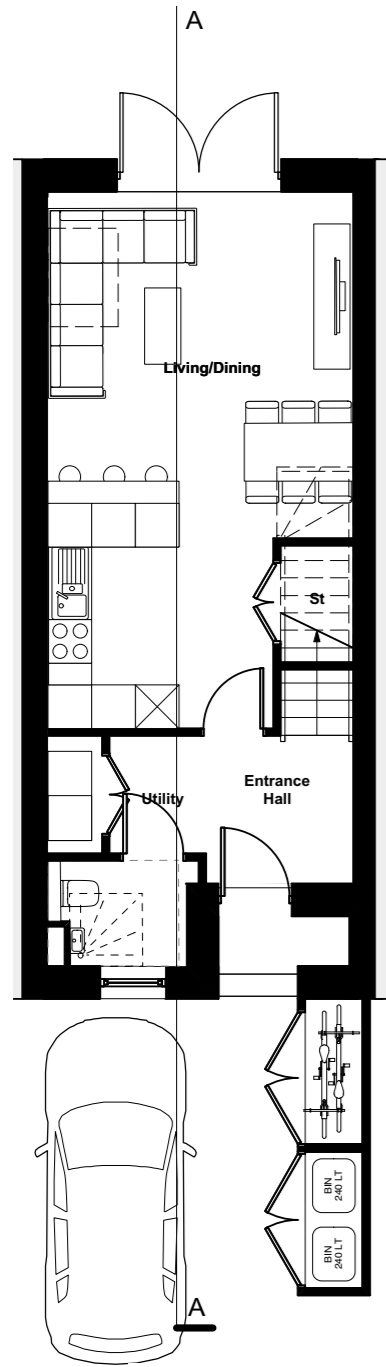

or

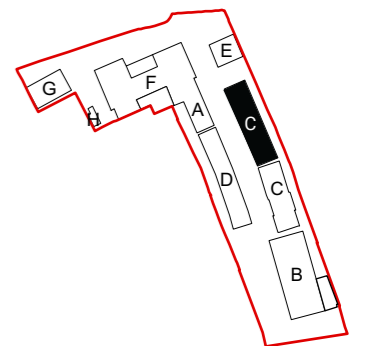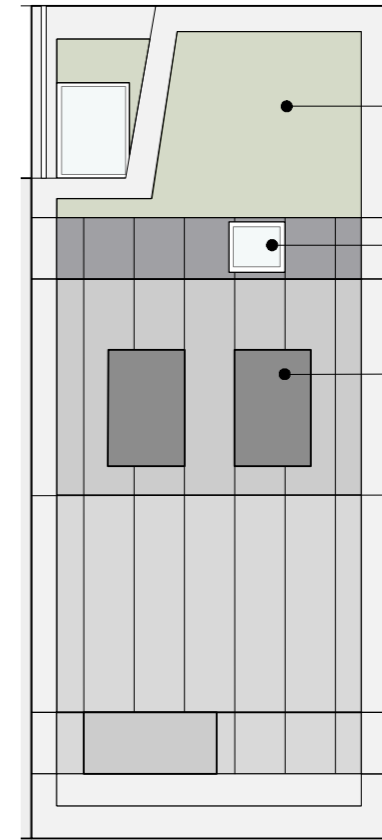



Introduction

Context

Design process

Design response

Landscape

Technical design

Access

8.0 Appendices

8.1 Appendix 1 - Consultation comments record