


Rev	Description	Date	By
A	Enhanced fire protection added to walls, windows and doors. CU removed	29/11/22	NC

SL102 Solus Building

1 : 35

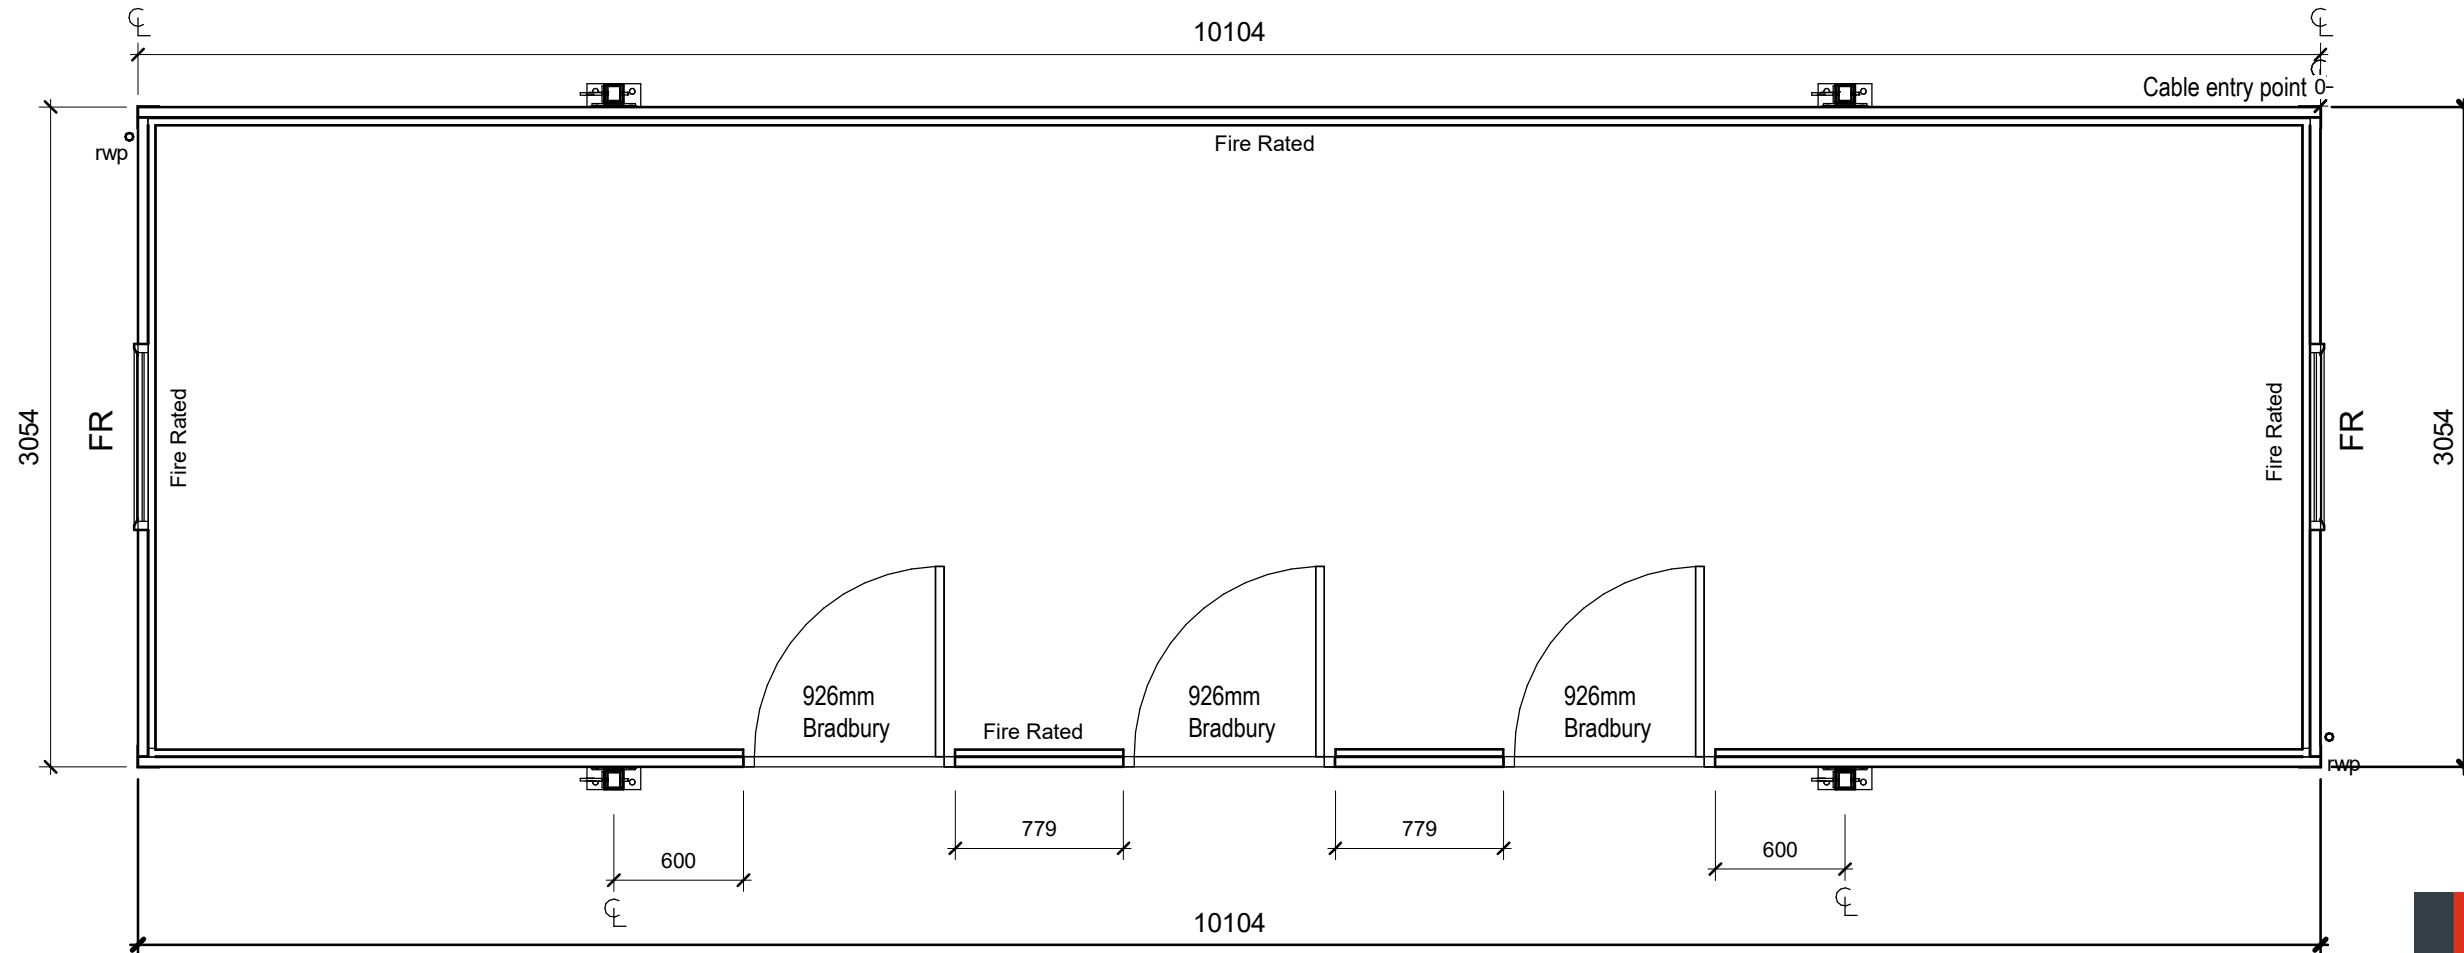

NOTE:

1. BUILDING, FASCIA & LEGS IN ALBATROSS 18 B 17
2. EXTERNAL DOOR PANEL IN MERLIN GREY RAL7042
3. WINDOW FRAMES IN TRAFFIC GREY RAL7042
4. 30 MINUTE FIRE RATING TO ALL WALLS, ROOF WINDOWS AND DOORS.
5. CUSTOMER TO FIT CU - PTK TO KEEP ELECTRICAL ENTRY THROUGH FLOOR.
6. SHEET VINYL FITTED THROUGHOUT IN FLINT GREY
7. LIGHTING AND HEATING BY OTHERS
8. HIGH LEVEL STRENGTHENER ABOVE MIDDLE DOOR
9. CUT AND SITE FIT MIDDLE DOOR
10. ADDITIONAL FOUNDATION PAD REQUIRED UNDER MIDDLE DOOR
11. BUILDING IS EXEMPT FROM BUILDING REGULATIONS REQUIREMENTS AS IS CLASS 6 (SMALL DETACHED BUILDINGS) DEFINED BY SCHEDULE 2 OF THE BUILDING REGULATIONS 2010.

Floor Area = 29.600m²
Ceiling Height = 2.3m

Window Key

- F = Fixed
- TH = Top Hung
- HLTH = High Level Top Hung
- HLF = High Level Fixed
- F/TH = Fixed/Top Hung

Portakabin

Portakabin Limited New Lane Huntington
York YO32 9PT United Kingdom
+44 (0)1904 611655

portakabin.co.uk

Status: Purpose Of Issue:

Client:
Hounslow & Richmond CH NHS Trust

Project:
Store

Title:
Sales

Scale @ A3: Date: Drawn By: Checked By:
1 : 35 10/11/2022 NC Checker

Project Number:
OPP1229645

Originator:	Zone:	Level:	Type:	Discipline:	Number:	Rev:
					01	A