



00 Ground floor  
1:50

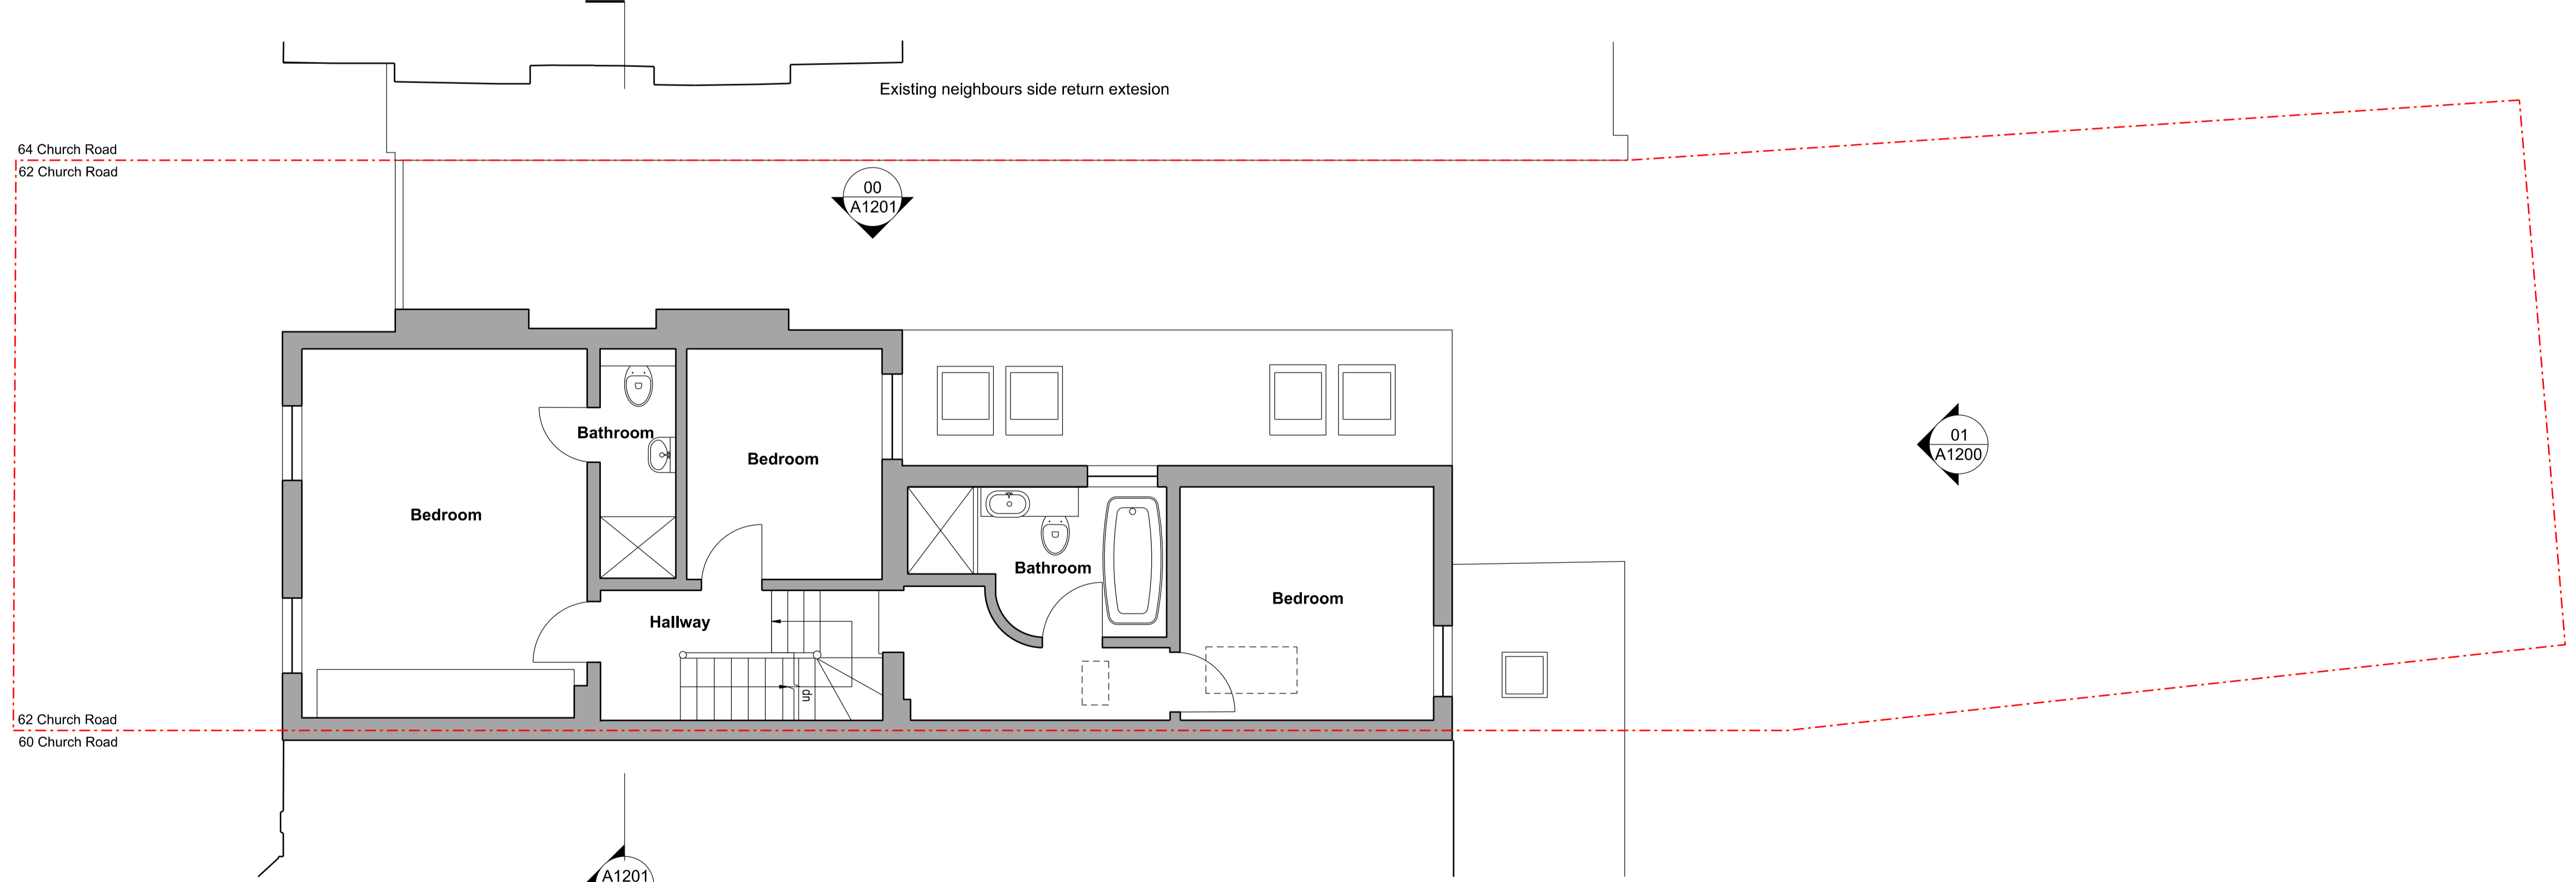



01 First floor  
1:50

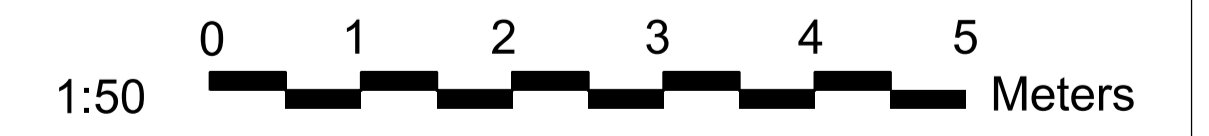

**Disclaimer**  
Studio Elephant Architects takes no responsibility for any dimensions that are obtained by scaling this drawing. If no dimension is given, it is deemed to be the responsibility of the contractor to ascertain the dimension from site measurement before any fabrication takes place.  
All copyright for information included on this drawing remains with Studio Elephant Architects.

**STUDIO.ELEPHANT**  
ARCHITECTS  
studioelephant.co

REV	Date	Reason For Issue	Chk	REV	Date	Reason For Issue	Chk
P1	23/01/2023	For Planning	GG				
<b>For Planning</b>							
DRAWING STATUS							

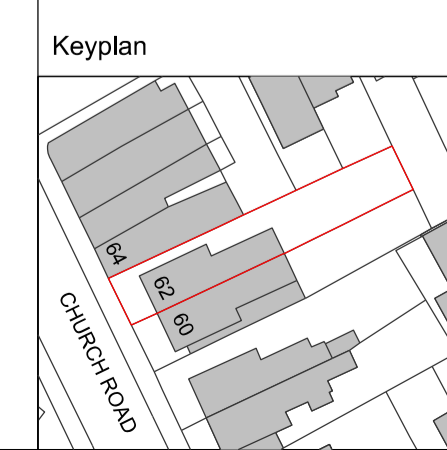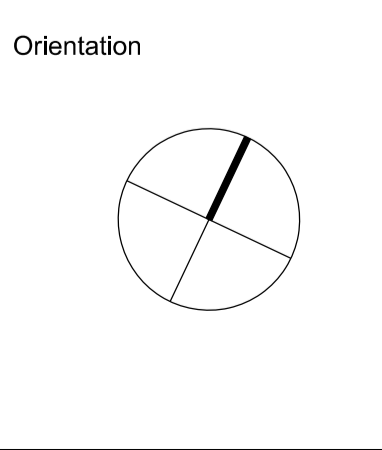

Client  
Mrs A Hainsworth & Mr A O'Donnell  
62 Church Road,  
Teddington  
London  
TW11 8EY

Project  
62 Church Road

Date  
23.01.23

Scale at A1  
1:50

Rev No.  
P1

Drawing Title  
Existing Plans

Drawing No.  
P1000