


metres 5 10 15 20 25

SCALE BAR: 1:250

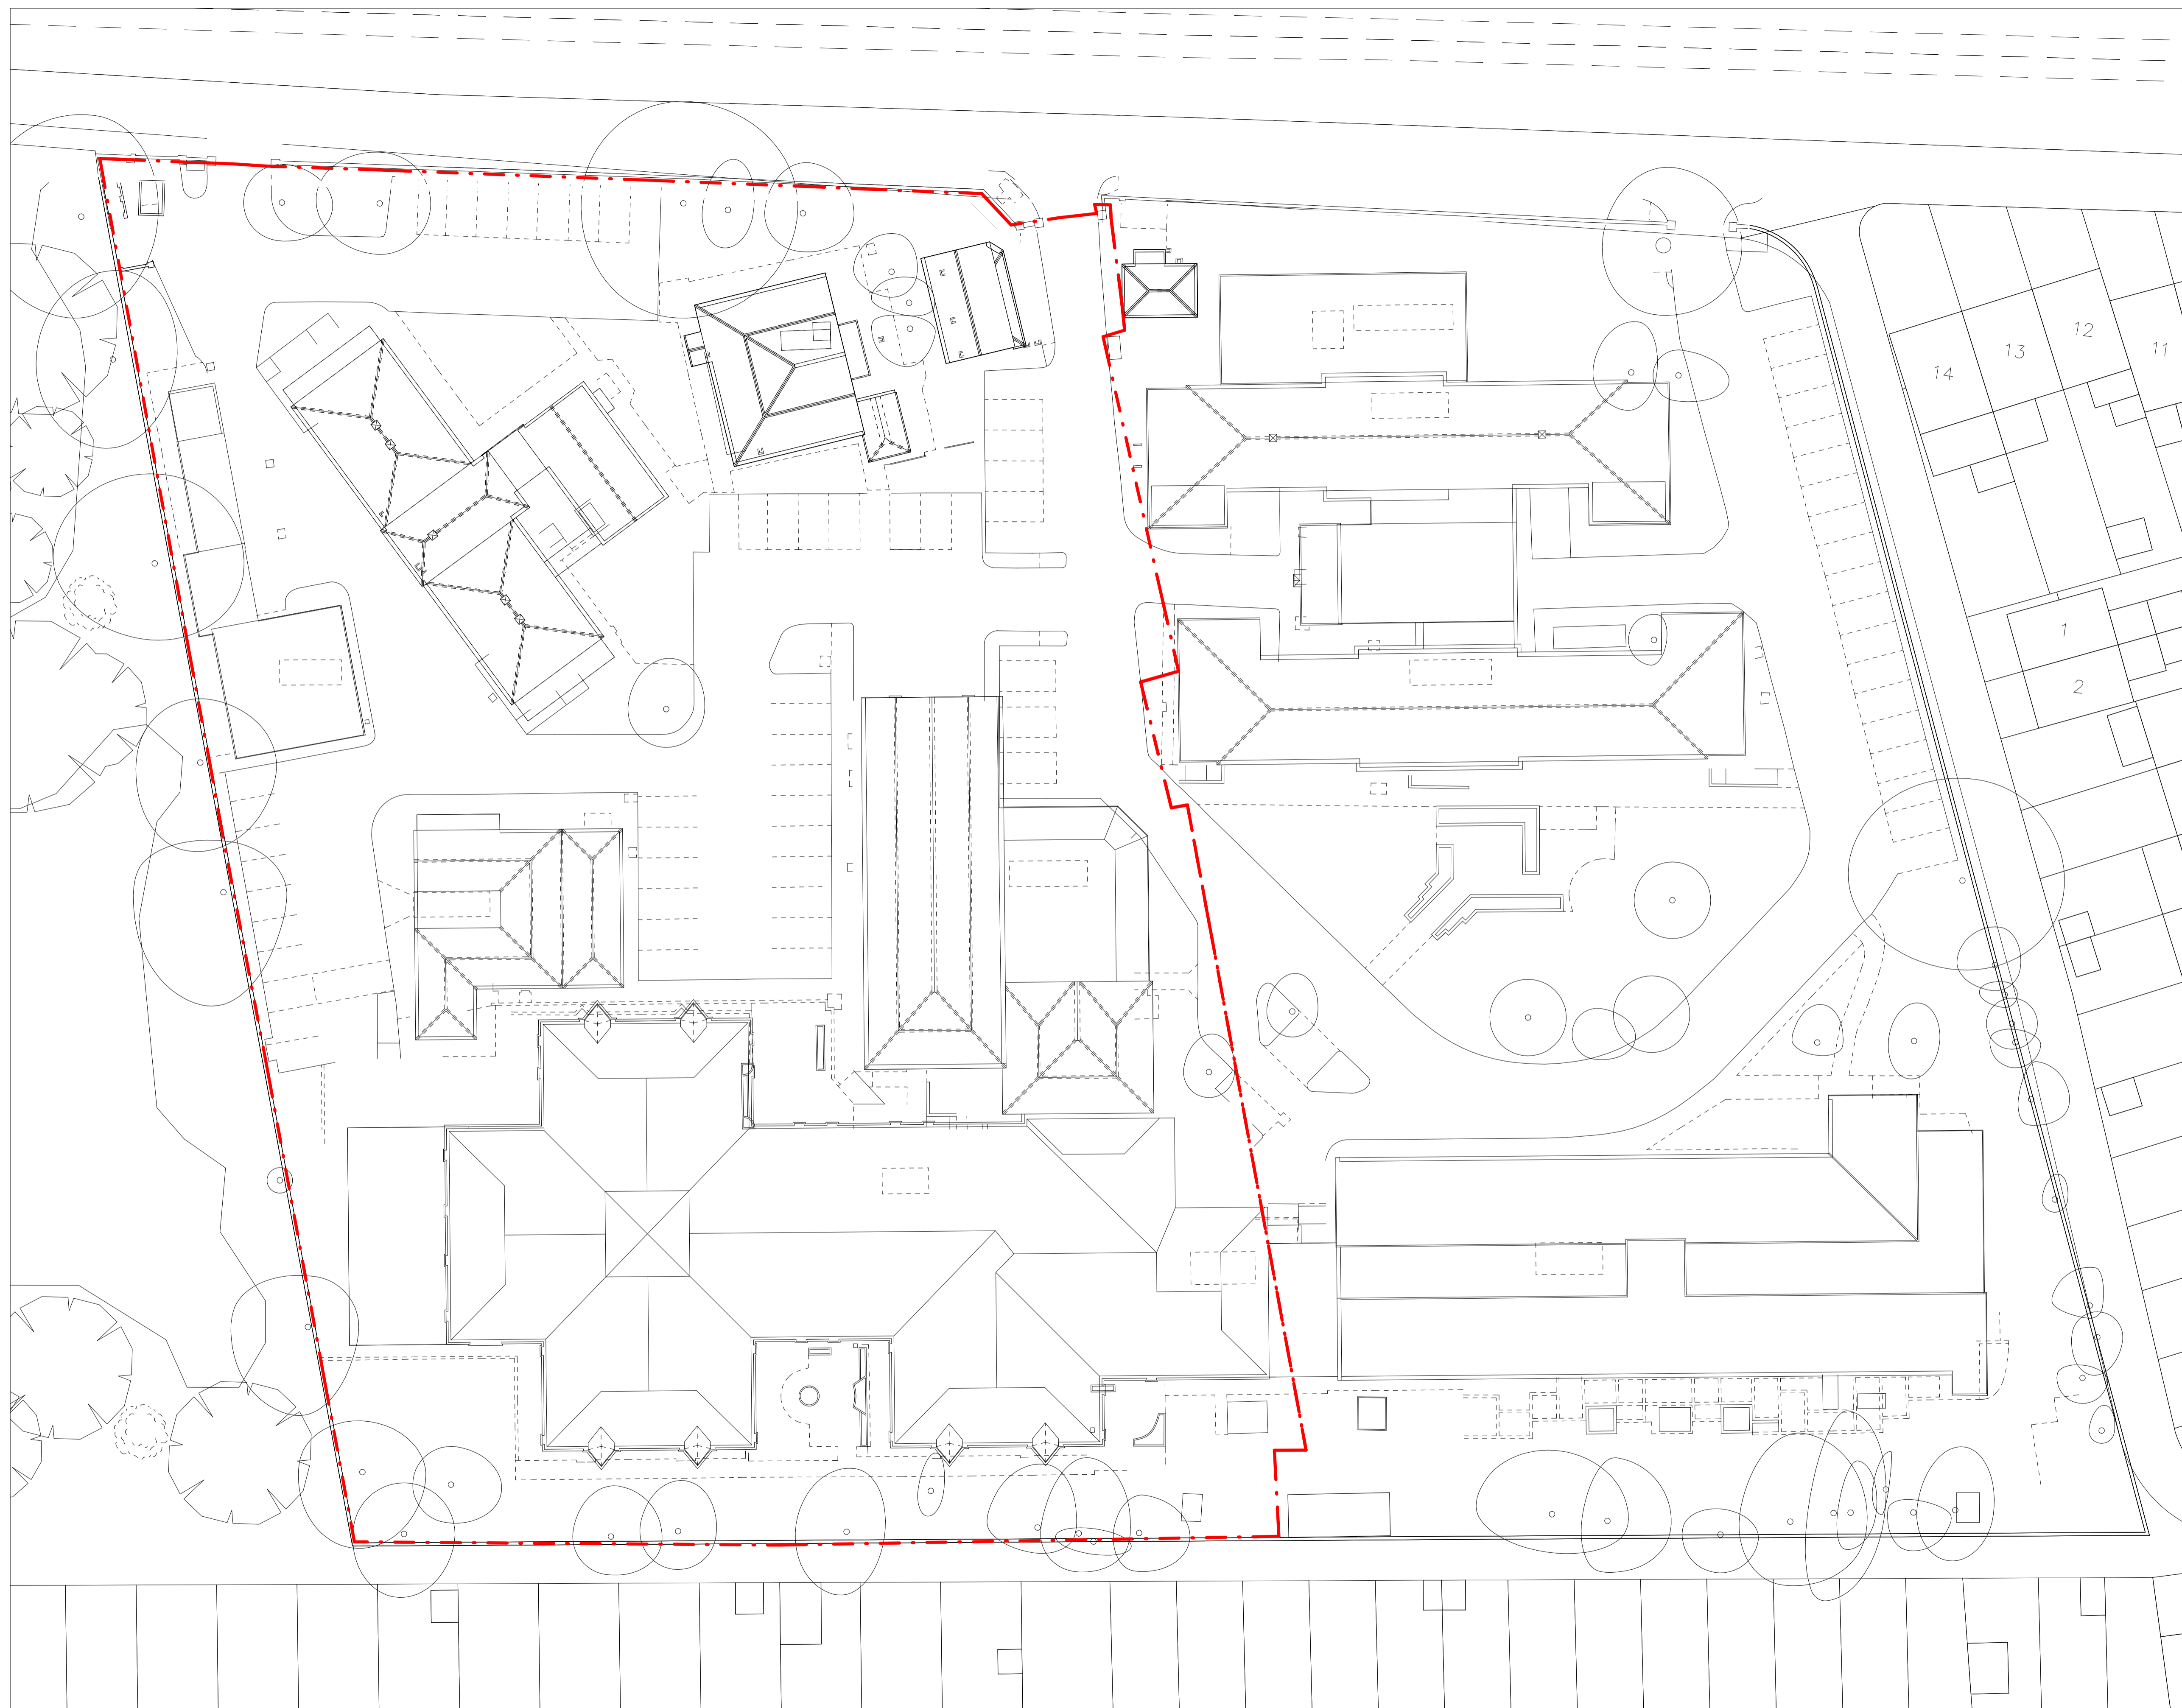

Revision	Description	Date	Drawn	Checked
2	For Planning Submission	12/10/2022	FS	OM
1	For Planning Submission	17/08/2021	FS	OM

SCOTT BROWNRIGG

77 Endell Street
London WC2H 9DZ
T +44 (0)20 7240 7766
W scottbrownrigg.com

Clients Name
Star Land Realty UK Ltd.

Job Title
Barnes Hospital Site

Drawing Title
Existing Buildings - Roof Level

Scale
1 : 250 @A1

SBR Project No.
18387

SBR Project No. Originator Volume Level Type Role Number
18387-SBR-ZZ-00-DR-A-81104

Subsidiary Code Status Rev
S4 - FOR STAGE APPROVAL 2