

Common Materials

- 1. Natural slate roof tiles
- 2. Zinc cladding
- 3. Brown-toned metalwork
- 4. Clear laminated glass
- 5. Black grey window frames

Block A Brickwork

- A1. Main brick
- A2. Lighter Accent Brick
- A3. Darker Accent Brick


Block B Brickwork

- B1. Main Brick
- B2. Lighter Accent Brick
- B3. Darker Accent Brick

Block C Brickwork brick

- C1. Main brick
- C2. Lighter Accent Brick
- C3. Darker Accent Brick

Revision	Description	Date	Drawn	Checked
4	For Planning Submission	31/05/2022	FS	OM
3	For Planning Submission	12/08/2021	FS	OM
2	Update Desing Freeze	23/07/2021	FS	OM
1	Draft Planning Submission	09/07/2021	FS	OM

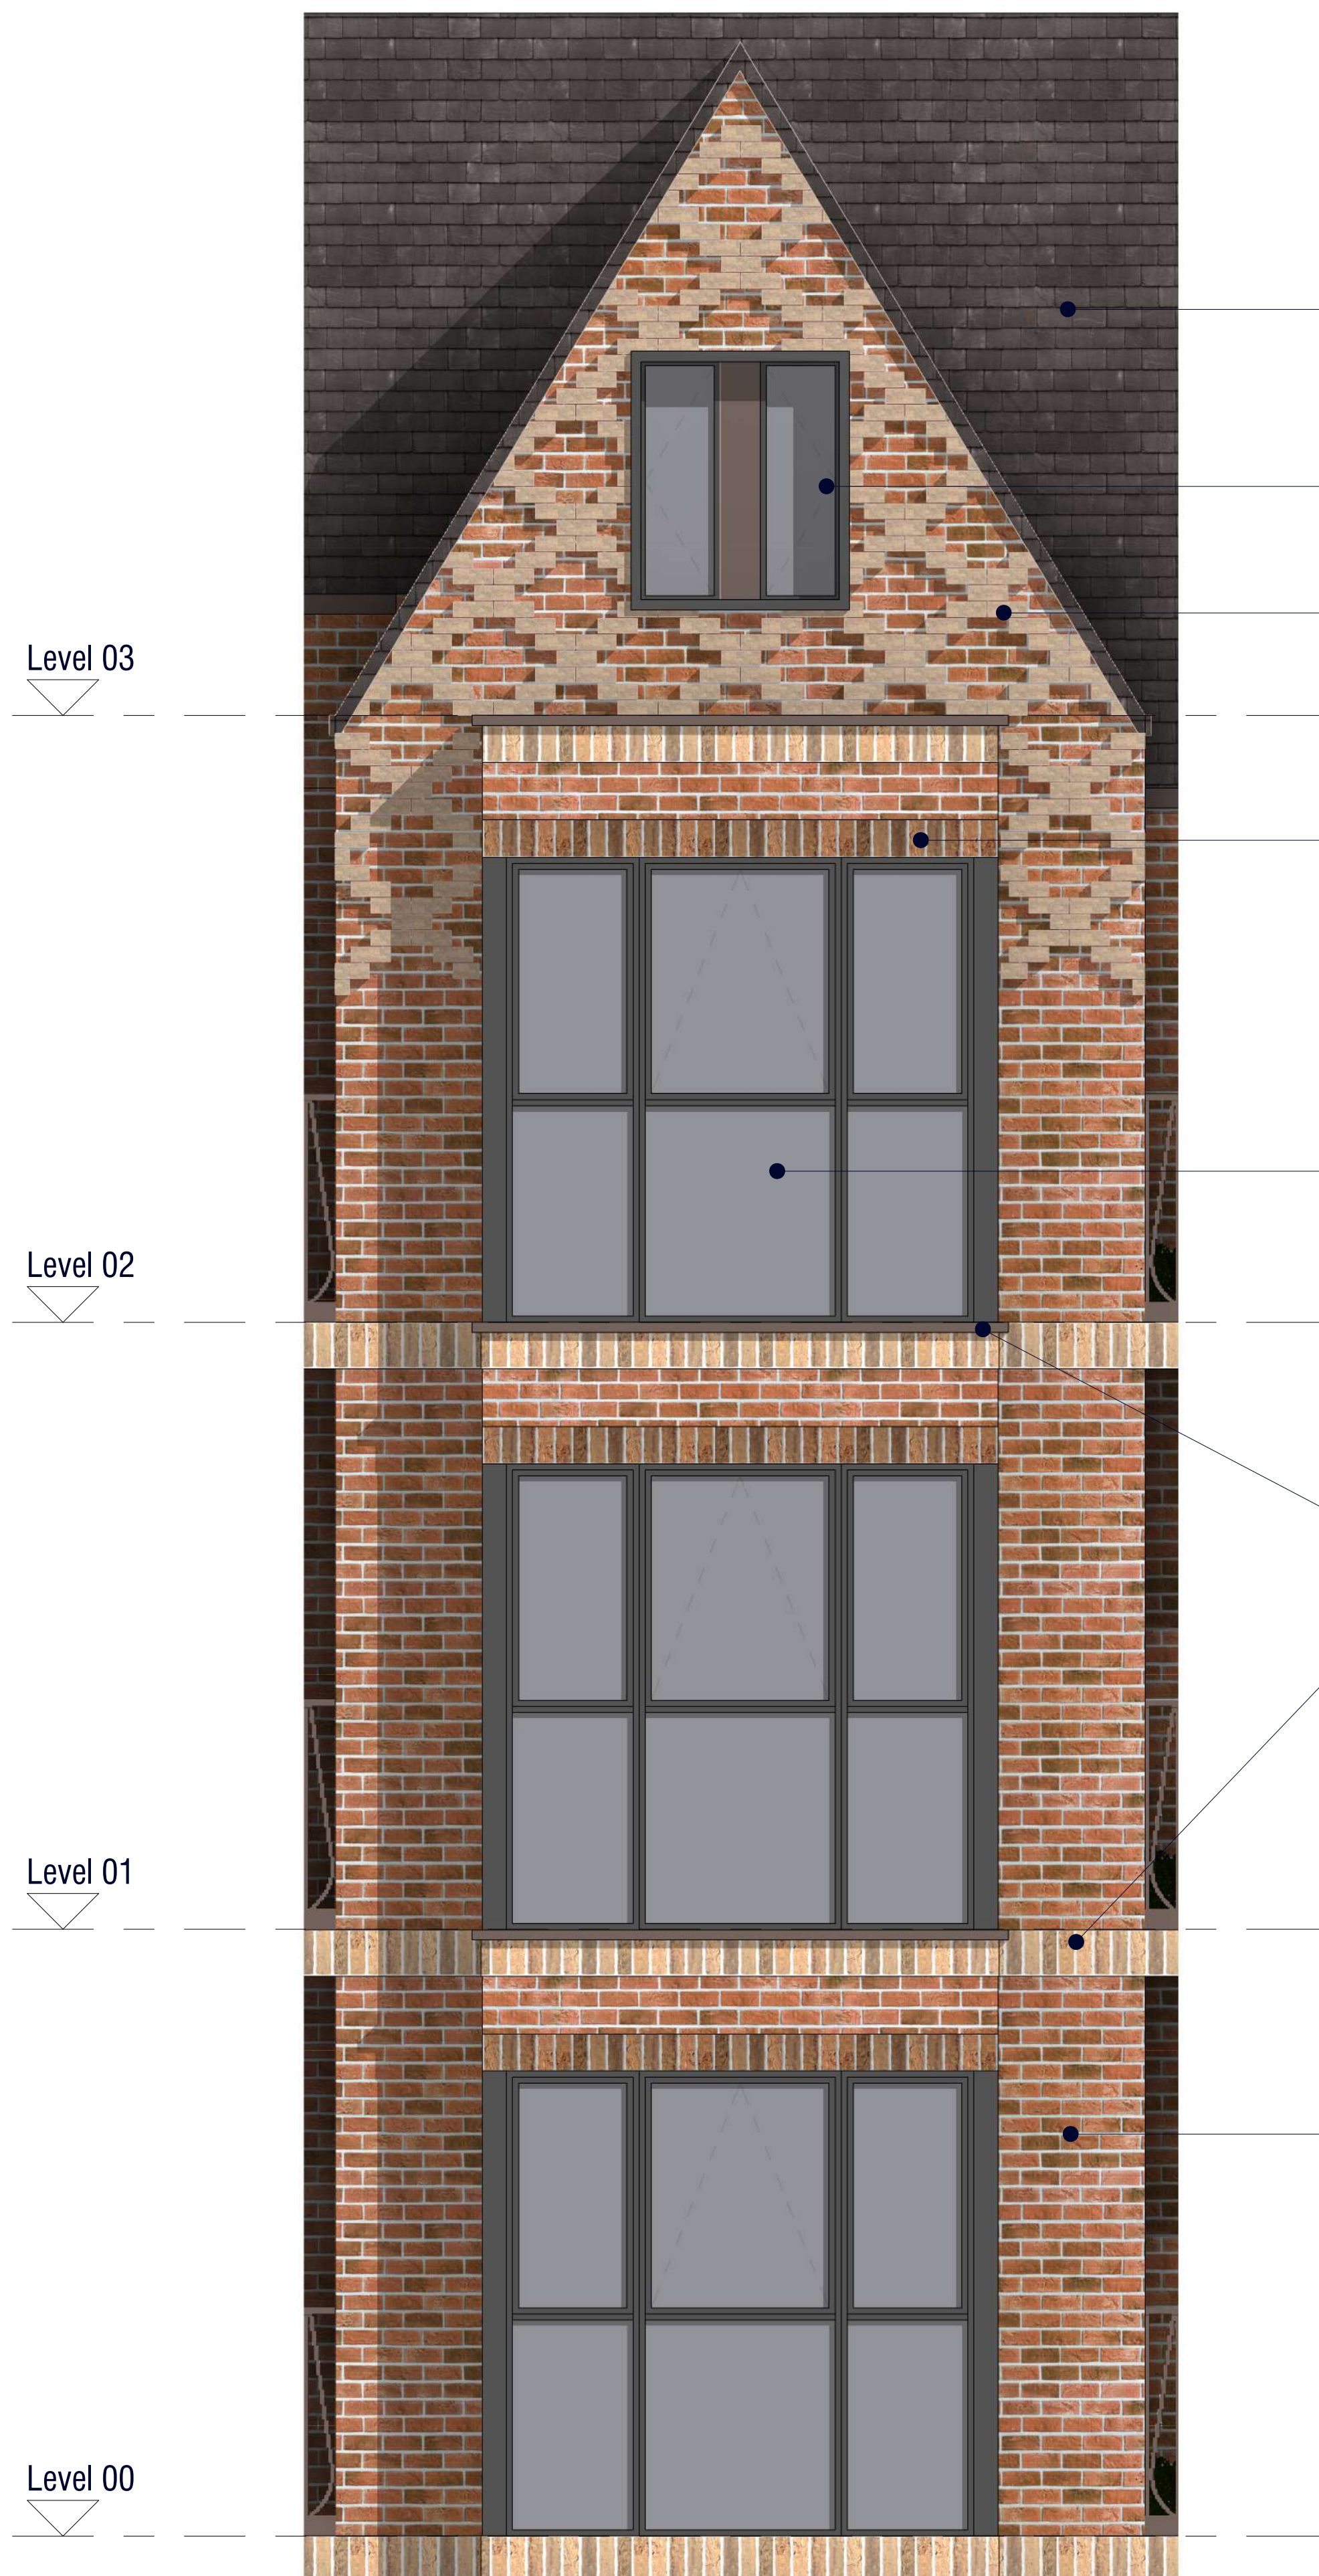

Natural Slate Roof (1)

Feature gable window in deep frame (3/4/5)

Decorative brick detail in contrasting accent brick type (A3/B2/C2)

Soldier course detail above window in contrasting brick type

Triple aspect full height bay window (4/5)

Edge detail (3)

Horizontal string course detail between levels in contrasting accent brick type (A2/B3/C3)

Main brick in stretcher bond (A1/B1/C1)



**4** Typical Gable 3D

**1** Typical Gable Elevation  
1 : 25