



NO. 143

NO. 145

NO. 147

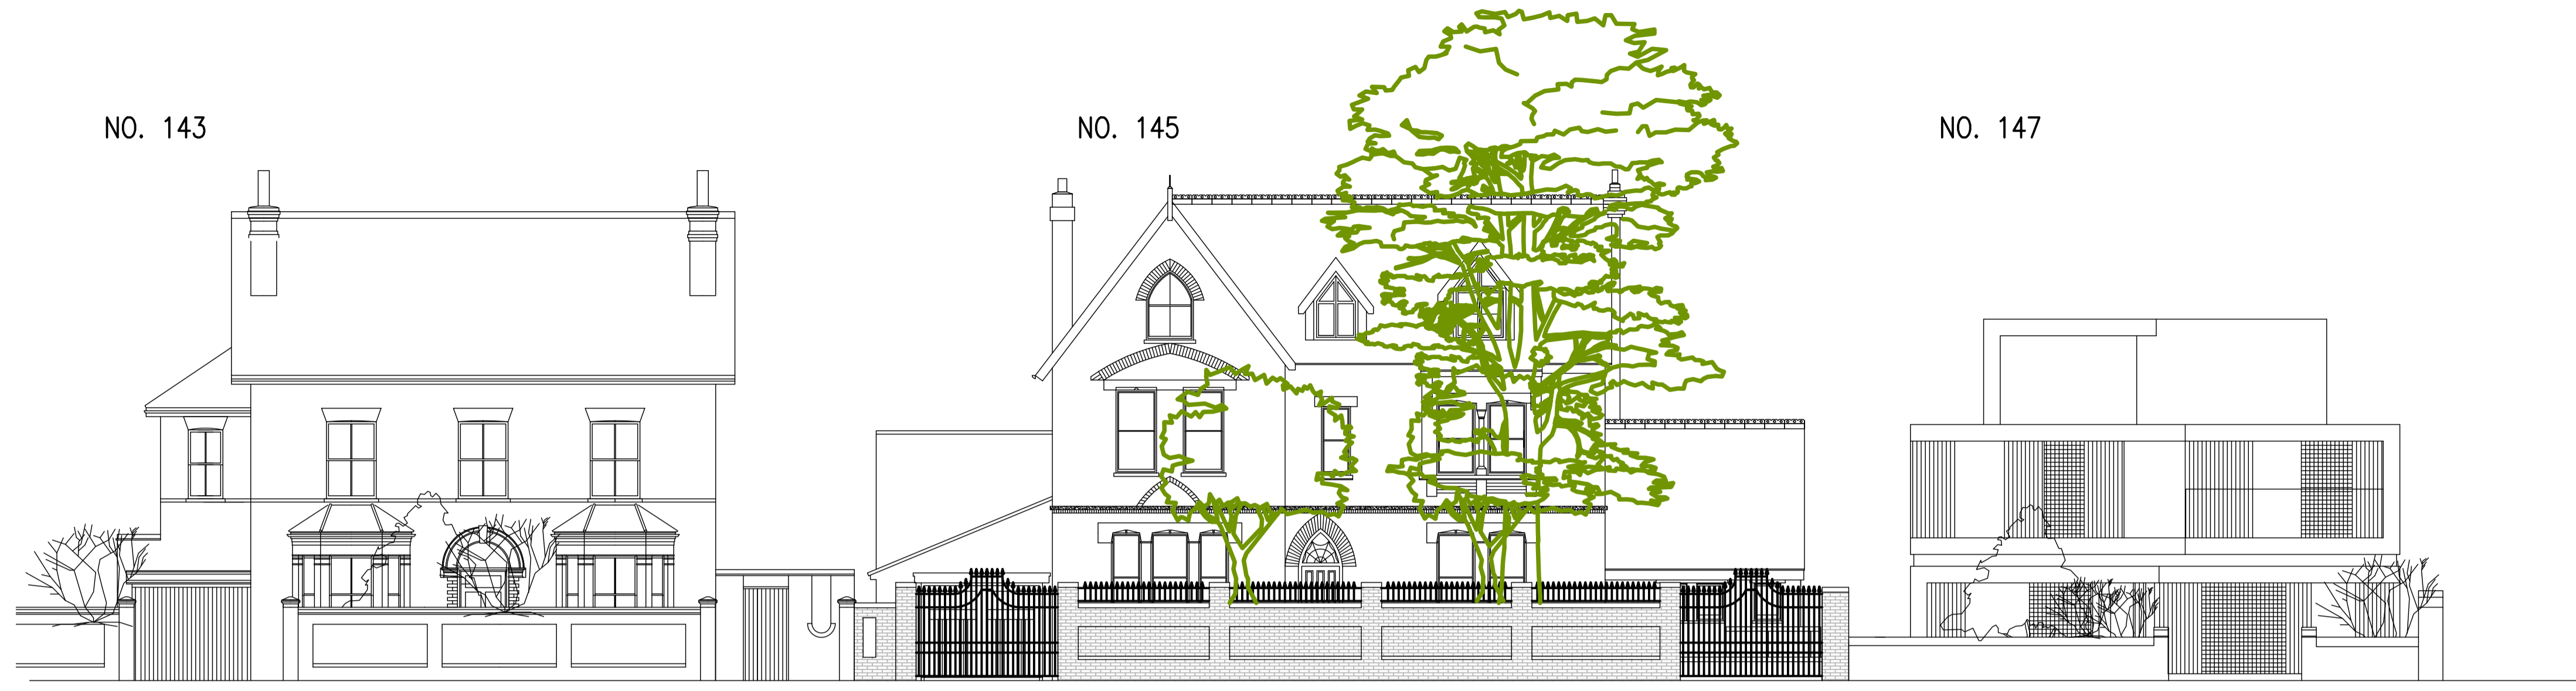

ORIGINAL STREET SCENE 1:100

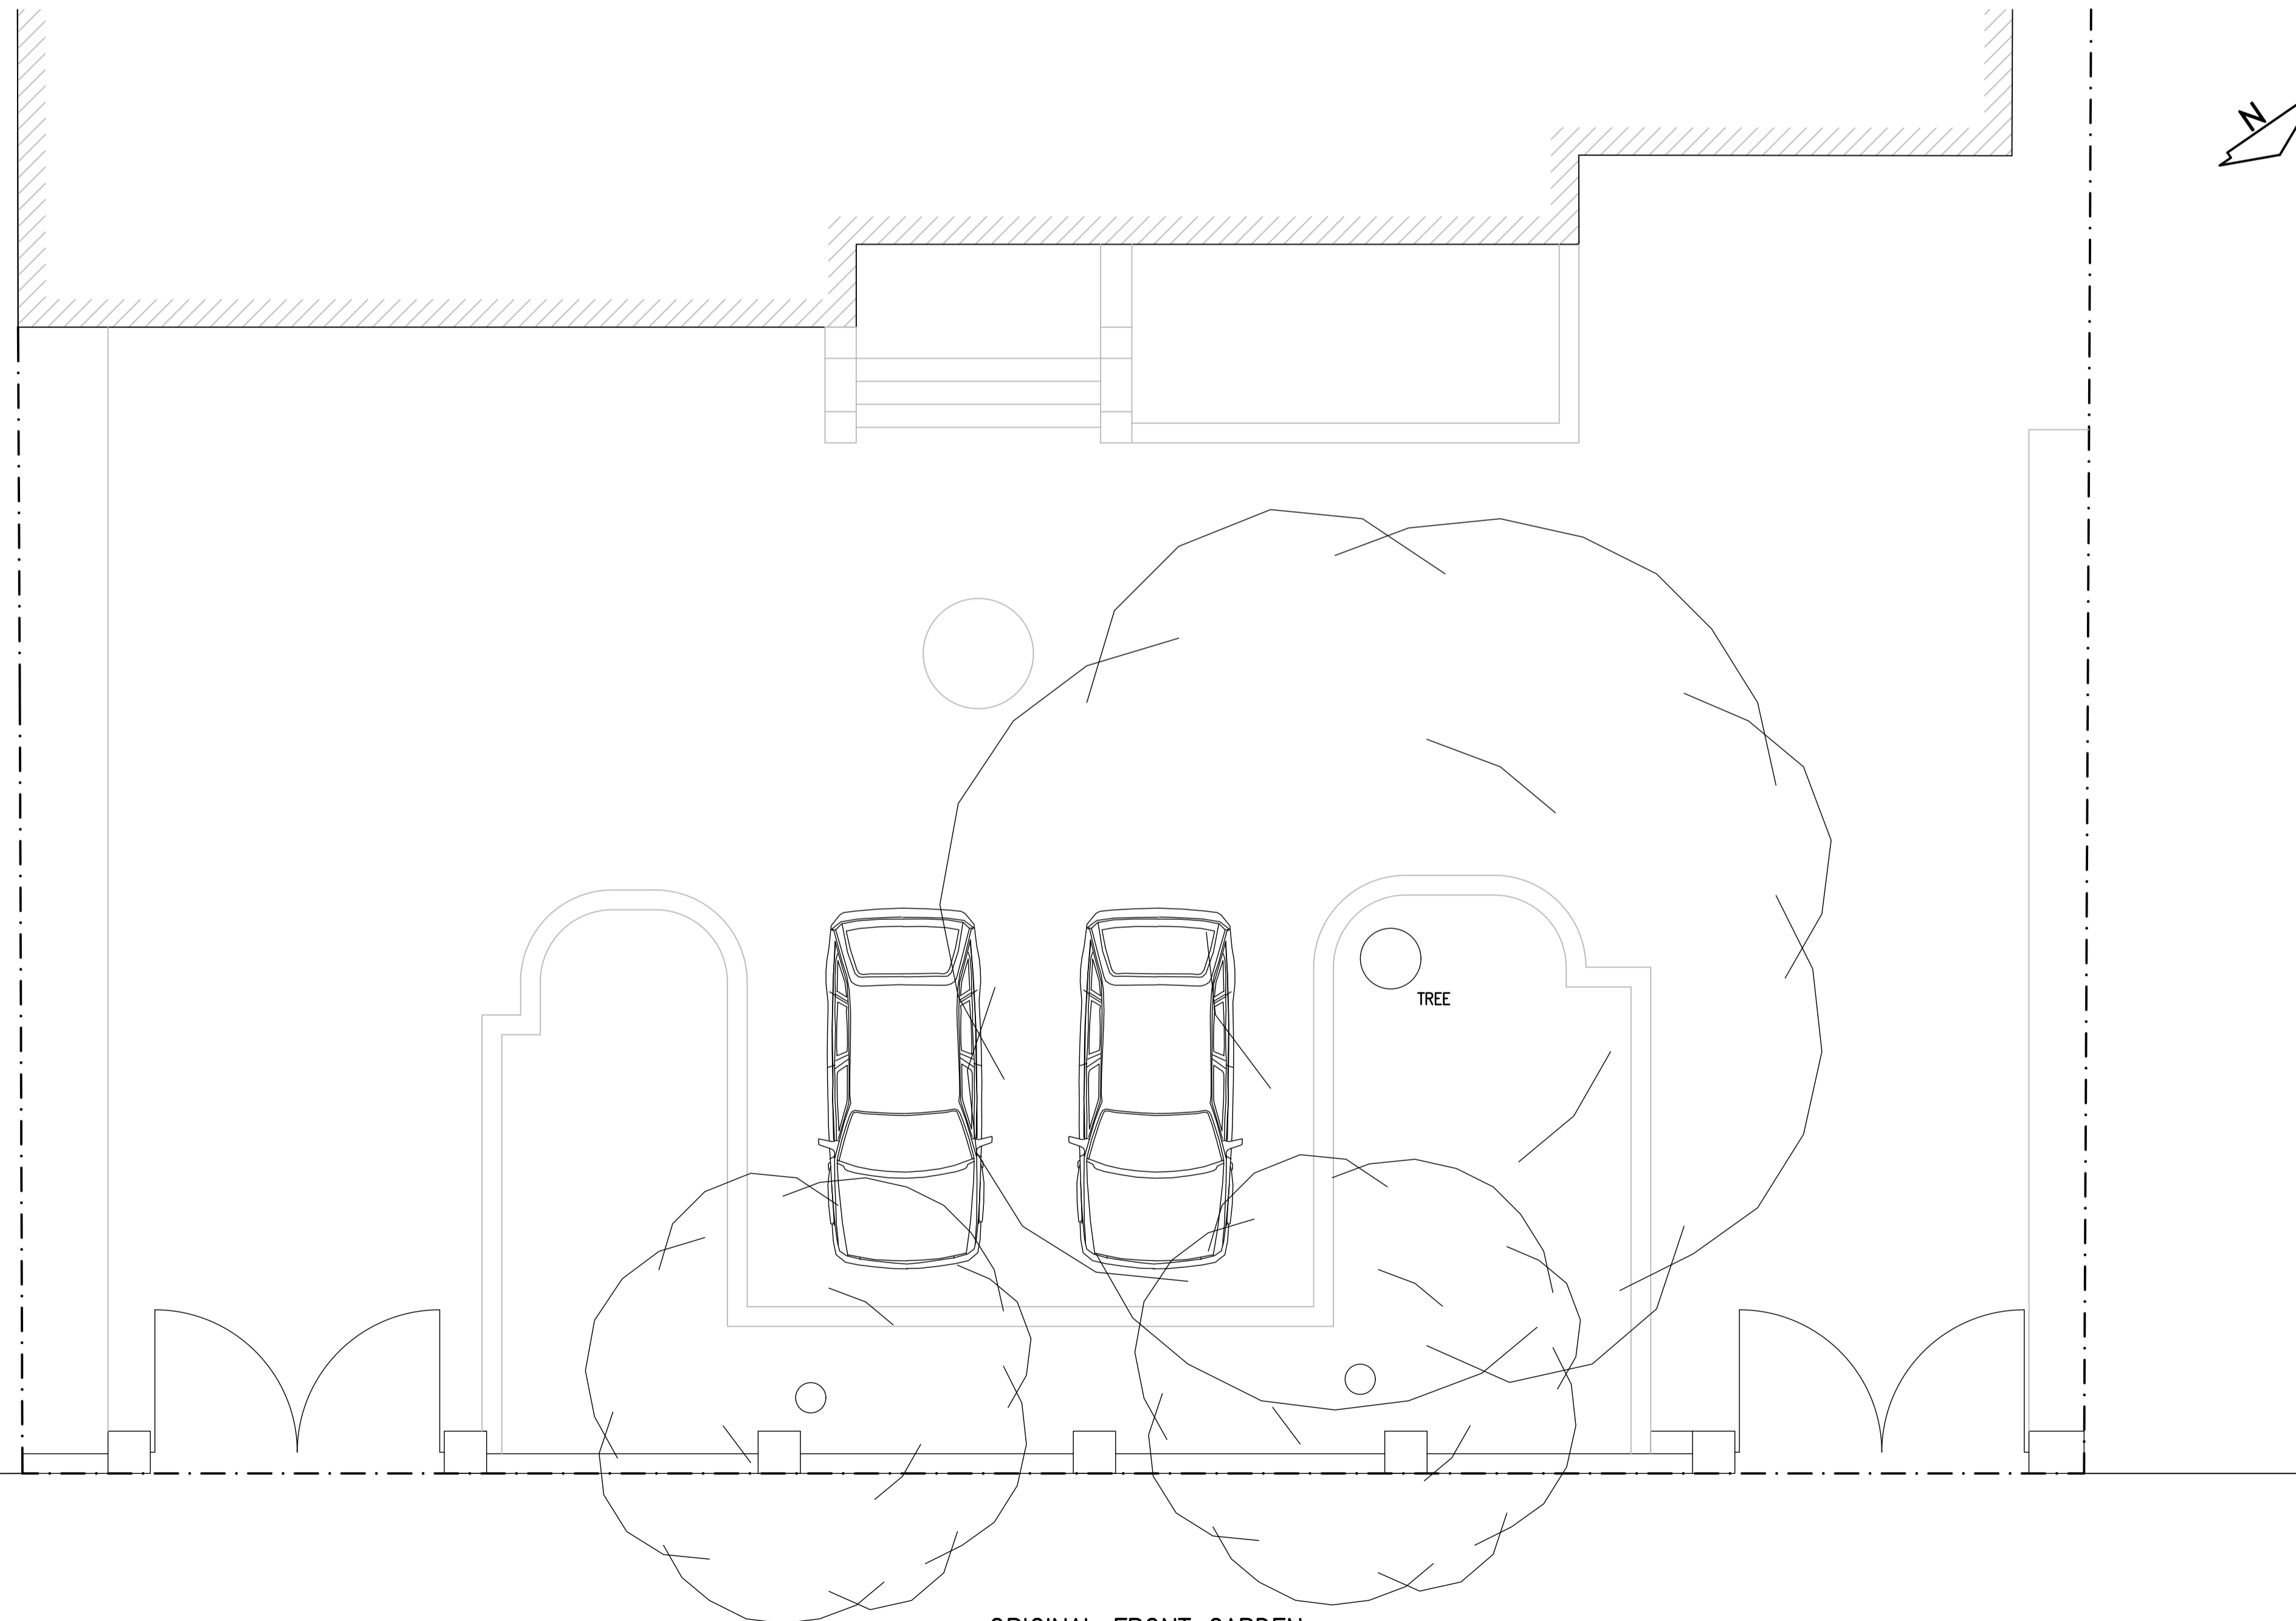

ORIGINAL FRONT GARDEN 1:50

ajt design services ltd
 9 queensway, sunbury-on-thames,
 middlesex. TW16 6HA

AJT DESIGN

t: 01932 782943
 m: 07973 419204
 e: rob@ajt-design.co.uk
 www: ajt-design.co.uk

PLANNING ISSUE

Address
145 FAIRFAX ROAD,
TEDDINGTON
TW11 9BU

Title
ORIGINAL LAYOUT

Org. No. FR/145/01	Revision:
Scale : 1:50 & 1:100 @ A1	Date: FEB. '23

