









**01** BIN STORE GENERAL ARRANGEMENT  
1:100


This line should measure 100mm along x and y axis when printed

**LEGEND**


-  PLANNING APPLICATION RED LINE
-  METROPOLITAN OPEN LAND (MOL) DEMARKATION LINE

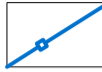**FENCE TYPES**

-  EXISTING BOUNDARY TREATMENT TO BE RETAINED AND MADE GOOD.
-  3M HIGH TIMBER ACOUSTIC FENCE
-  3M HIGH WELD MESH FENCE TO ALL WEATHER HOCKEY PITCH
-  1.8M HIGH SECURE TIMBER ENCLOSURE TO CYCLE AND REFUSE STORES.

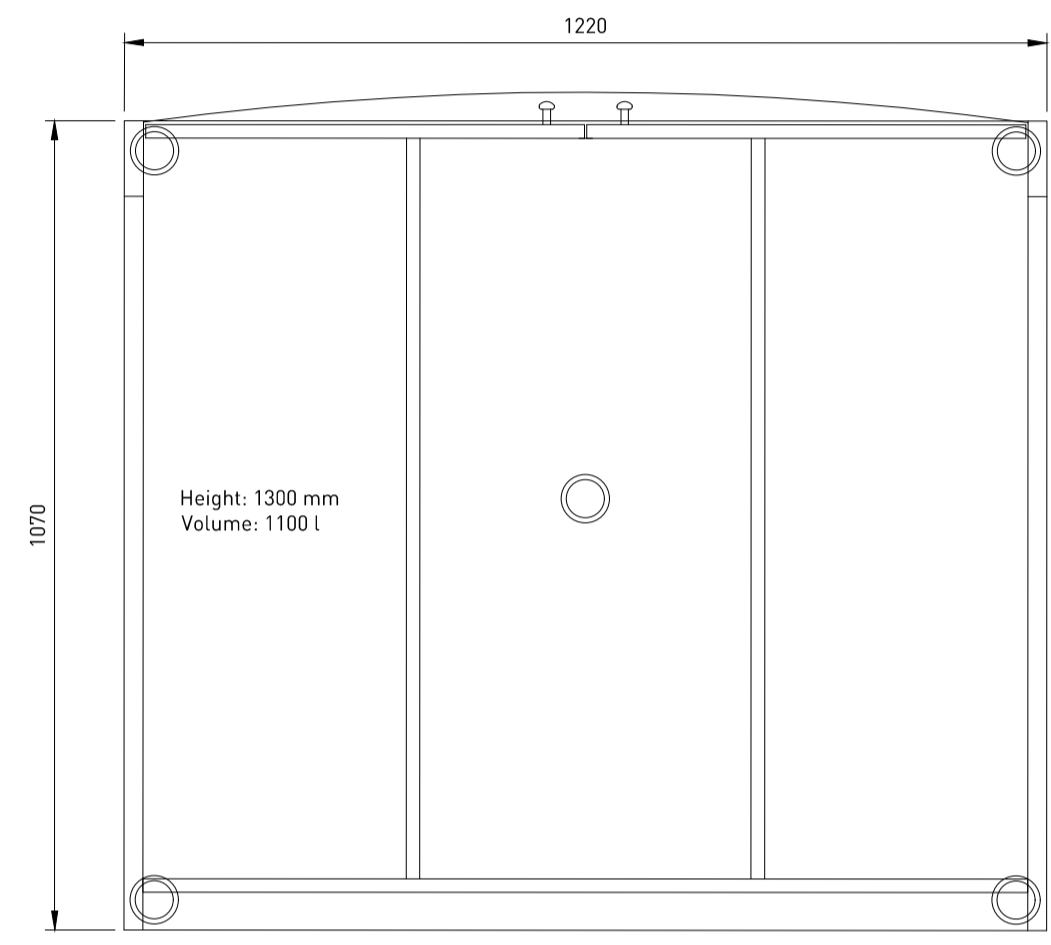

**02** 1100L BIN DIMENSIONS  
1:10

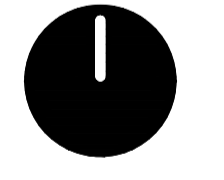


**STAGE 3**



REVISION	DATE	DESCRIPTION	ARCHITECT	PARTNER
S0 P1	27/08/22	ISSUE FOR PLANNING	PL	CH
S0 P2	01/03/23	BIN STORE LAYOUT AMENDED	PL	ADP

CHECK ALL DIMENSIONS AND VERIFY ON SITE. REPORT ANY ERRORS OR OMISSIONS

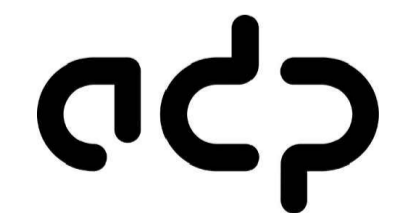

33a Victoria Street  
Birmingham  
B1 3ND  
T +44 (0) 121 234 6440  
E birmingham@adp-architecture.com  
www.adp-architecture.com

JOB TITLE:  
**KNELLER HALL**

DRAWING TITLE:  
**BIN STORE GENERAL ARRANGEMENT**

SCALE: <b>1:50 / 1:10</b>	DRAWING SHEET SIZE: <b>A1</b>
JOB CODE: <b>001506</b>	DRAWING NUMBER: <b>ADP-XX-XX-DR-L-1910</b>
REVISION: <b>S0 P2</b>	