
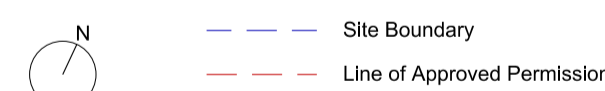


General Notes

Do not scale from this drawing. Drawings are for the purpose of the stage stated at the base of the drawing and therefore not for construction unless specifically stated. All dimensions to be verified on site prior to construction.

For information only unless indicated in status.
All services to be Contractor's design.
All works to be in accordance with current Building Regulation requirements and current construction legislation.
It is the contractor's responsibility to cross-reference all design documents and notify the architect of any inadequacy, discrepancy or divergence in or between the full drawing package/design information.
Drawings to be read in conjunction with full drawing package issued by Architect and other consultants information.
Copyright © Flower Michelin Architects LLP 2021

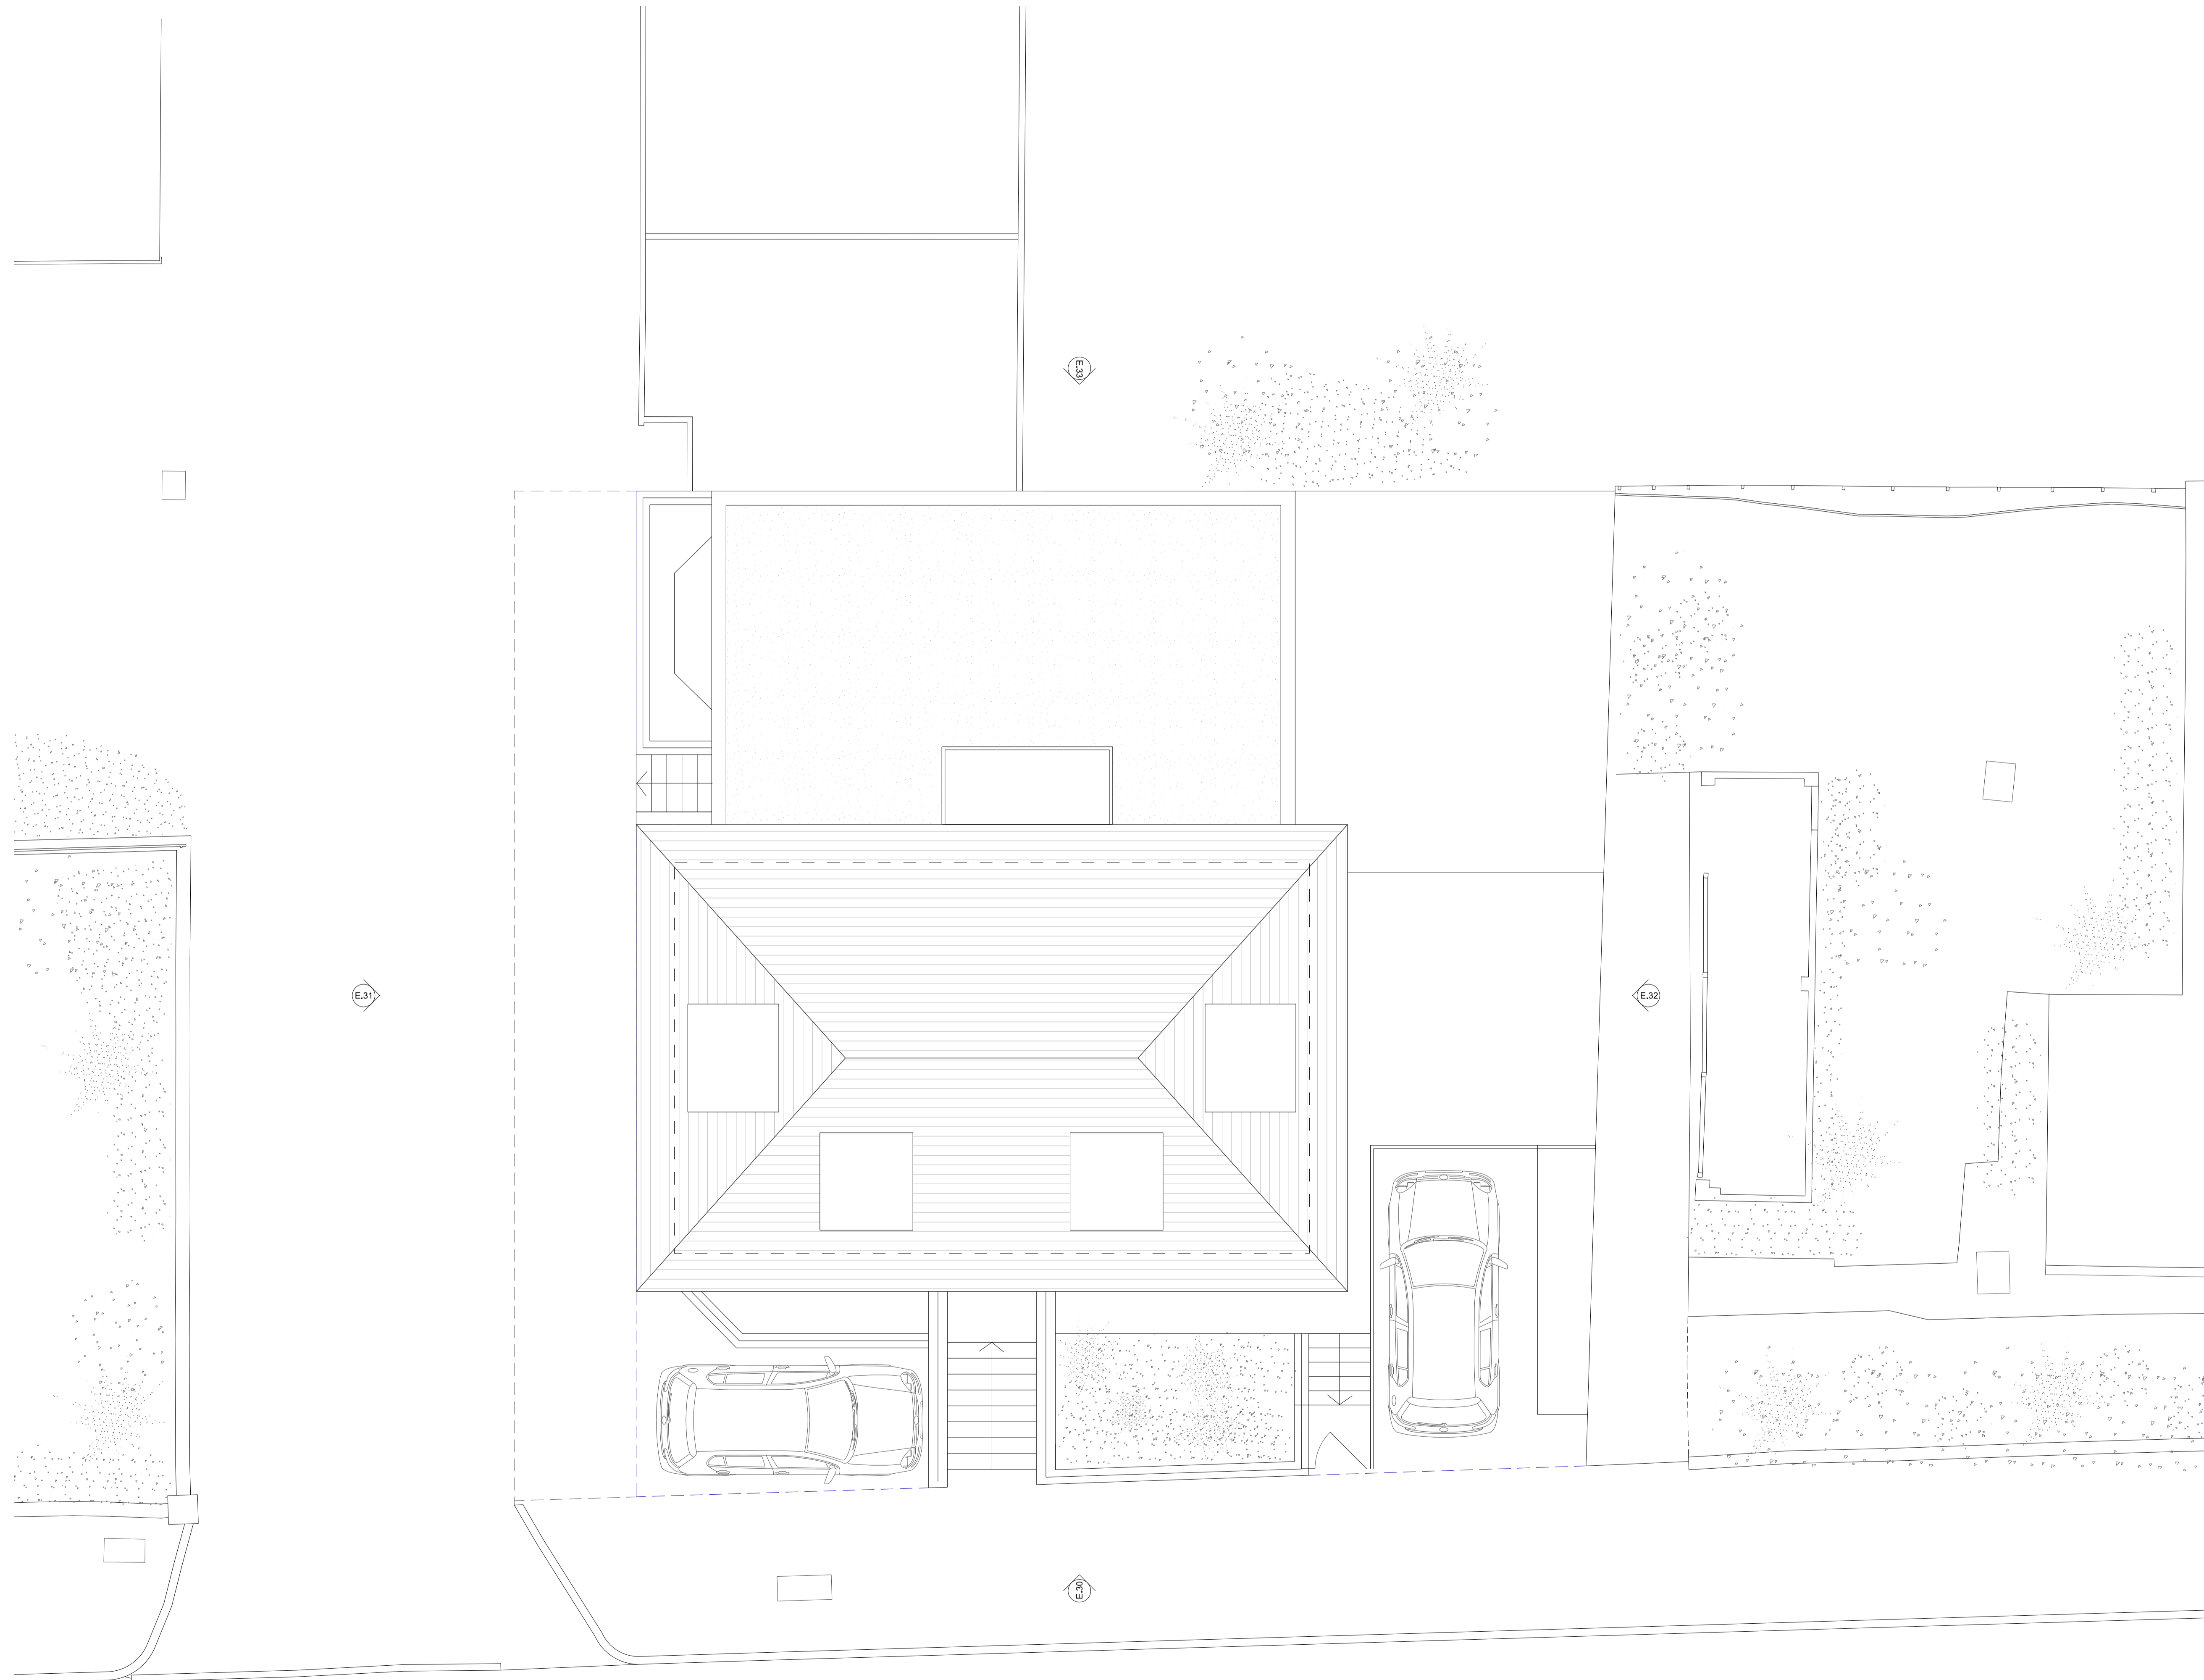

Revision	Date	Description
/	28.09.22	Client Issue
A	14.10.22	Client Issue
B	21.10.22	Client Comments
C	31.01.23	Option 01 Issue
D	10.02.23	Issue to Planning Consultant
E	28.04.23	Parking Amendment

FLOWER MICHELIN

+44(0)20 7751 0444
studio@flowermichelin.com
Unit 7-8, 27 Ackmar Road, London, SW6 4UR
flowermichelin.com



Project 35 Twickenham Road, TW11 8AH
Title Proposed Roof Plan
Number 287_33_13

Status Planning **Scale** 1:100 A3/1:50 A1

