



**GENERAL NOTES**

FIGURES DIMENSIONS ARE GIVEN TO STRUCTURE UNLESS INDICATED OTHERWISE.  
 ALLOWANCES TO BE CHECKED ON SITE PRIOR TO COMMENCEMENT OF WORK.  
 DRAWINGS TO BE READ IN CONJUNCTION WITH ALL CONTRACT DOCUMENTS, CONDITIONS AND  
 SPECIAL CONDITIONS, SPECIFICATIONS, DRAWINGS, CONSULTANTS AND  
 SPECIALISTS DRAWINGS, CONSTRUCTION NOTICES, SPECIFICATIONS AND EMPLOYERS REQUIREMENTS WHERE  
 APPLICABLE.  
 ANY DISCREPANCY MUST BE BROUGHT TO THE ATTENTION OF PKCO IMMEDIATELY. PLEASE OBTAIN PERMISSION  
 BEFORE COPYING.  
 THESE DRAWINGS OF CONSTRUCTION INFORMATION ARE FOR GUIDANCE ONLY. ALL ELEMENTS OF  
 STRUCTURE INCLUDING SIZES, LOCATIONS, HEIGHTS, FINISHES, LINES, THICKNESSES AND VIBRO-CASTING TO BE TO  
 BE SHOWN IN THESE DRAWINGS. ALL ELEMENTS OF STRUCTURE REFER TO STRUCTURAL  
 DRAWINGS AND SPECIFICATIONS TO BE SHOWN IN THESE DRAWINGS. ALL MECHANICAL AND ELECTRICAL  
 ELEMENTS ARE SHOWN RELATIVELY FOR ALL AREAS INDICATED HERE  
 FOR BUILDING SERVICES ENGINEERS AND SPECIALIST SUB-CONTRACTORS DESIGN, DETAIL AND PREPARATION.

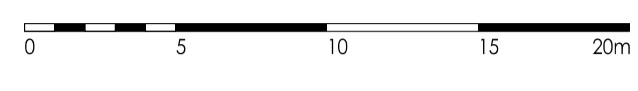

EXISTING BUILDINGS TO BE DEMOLISHED

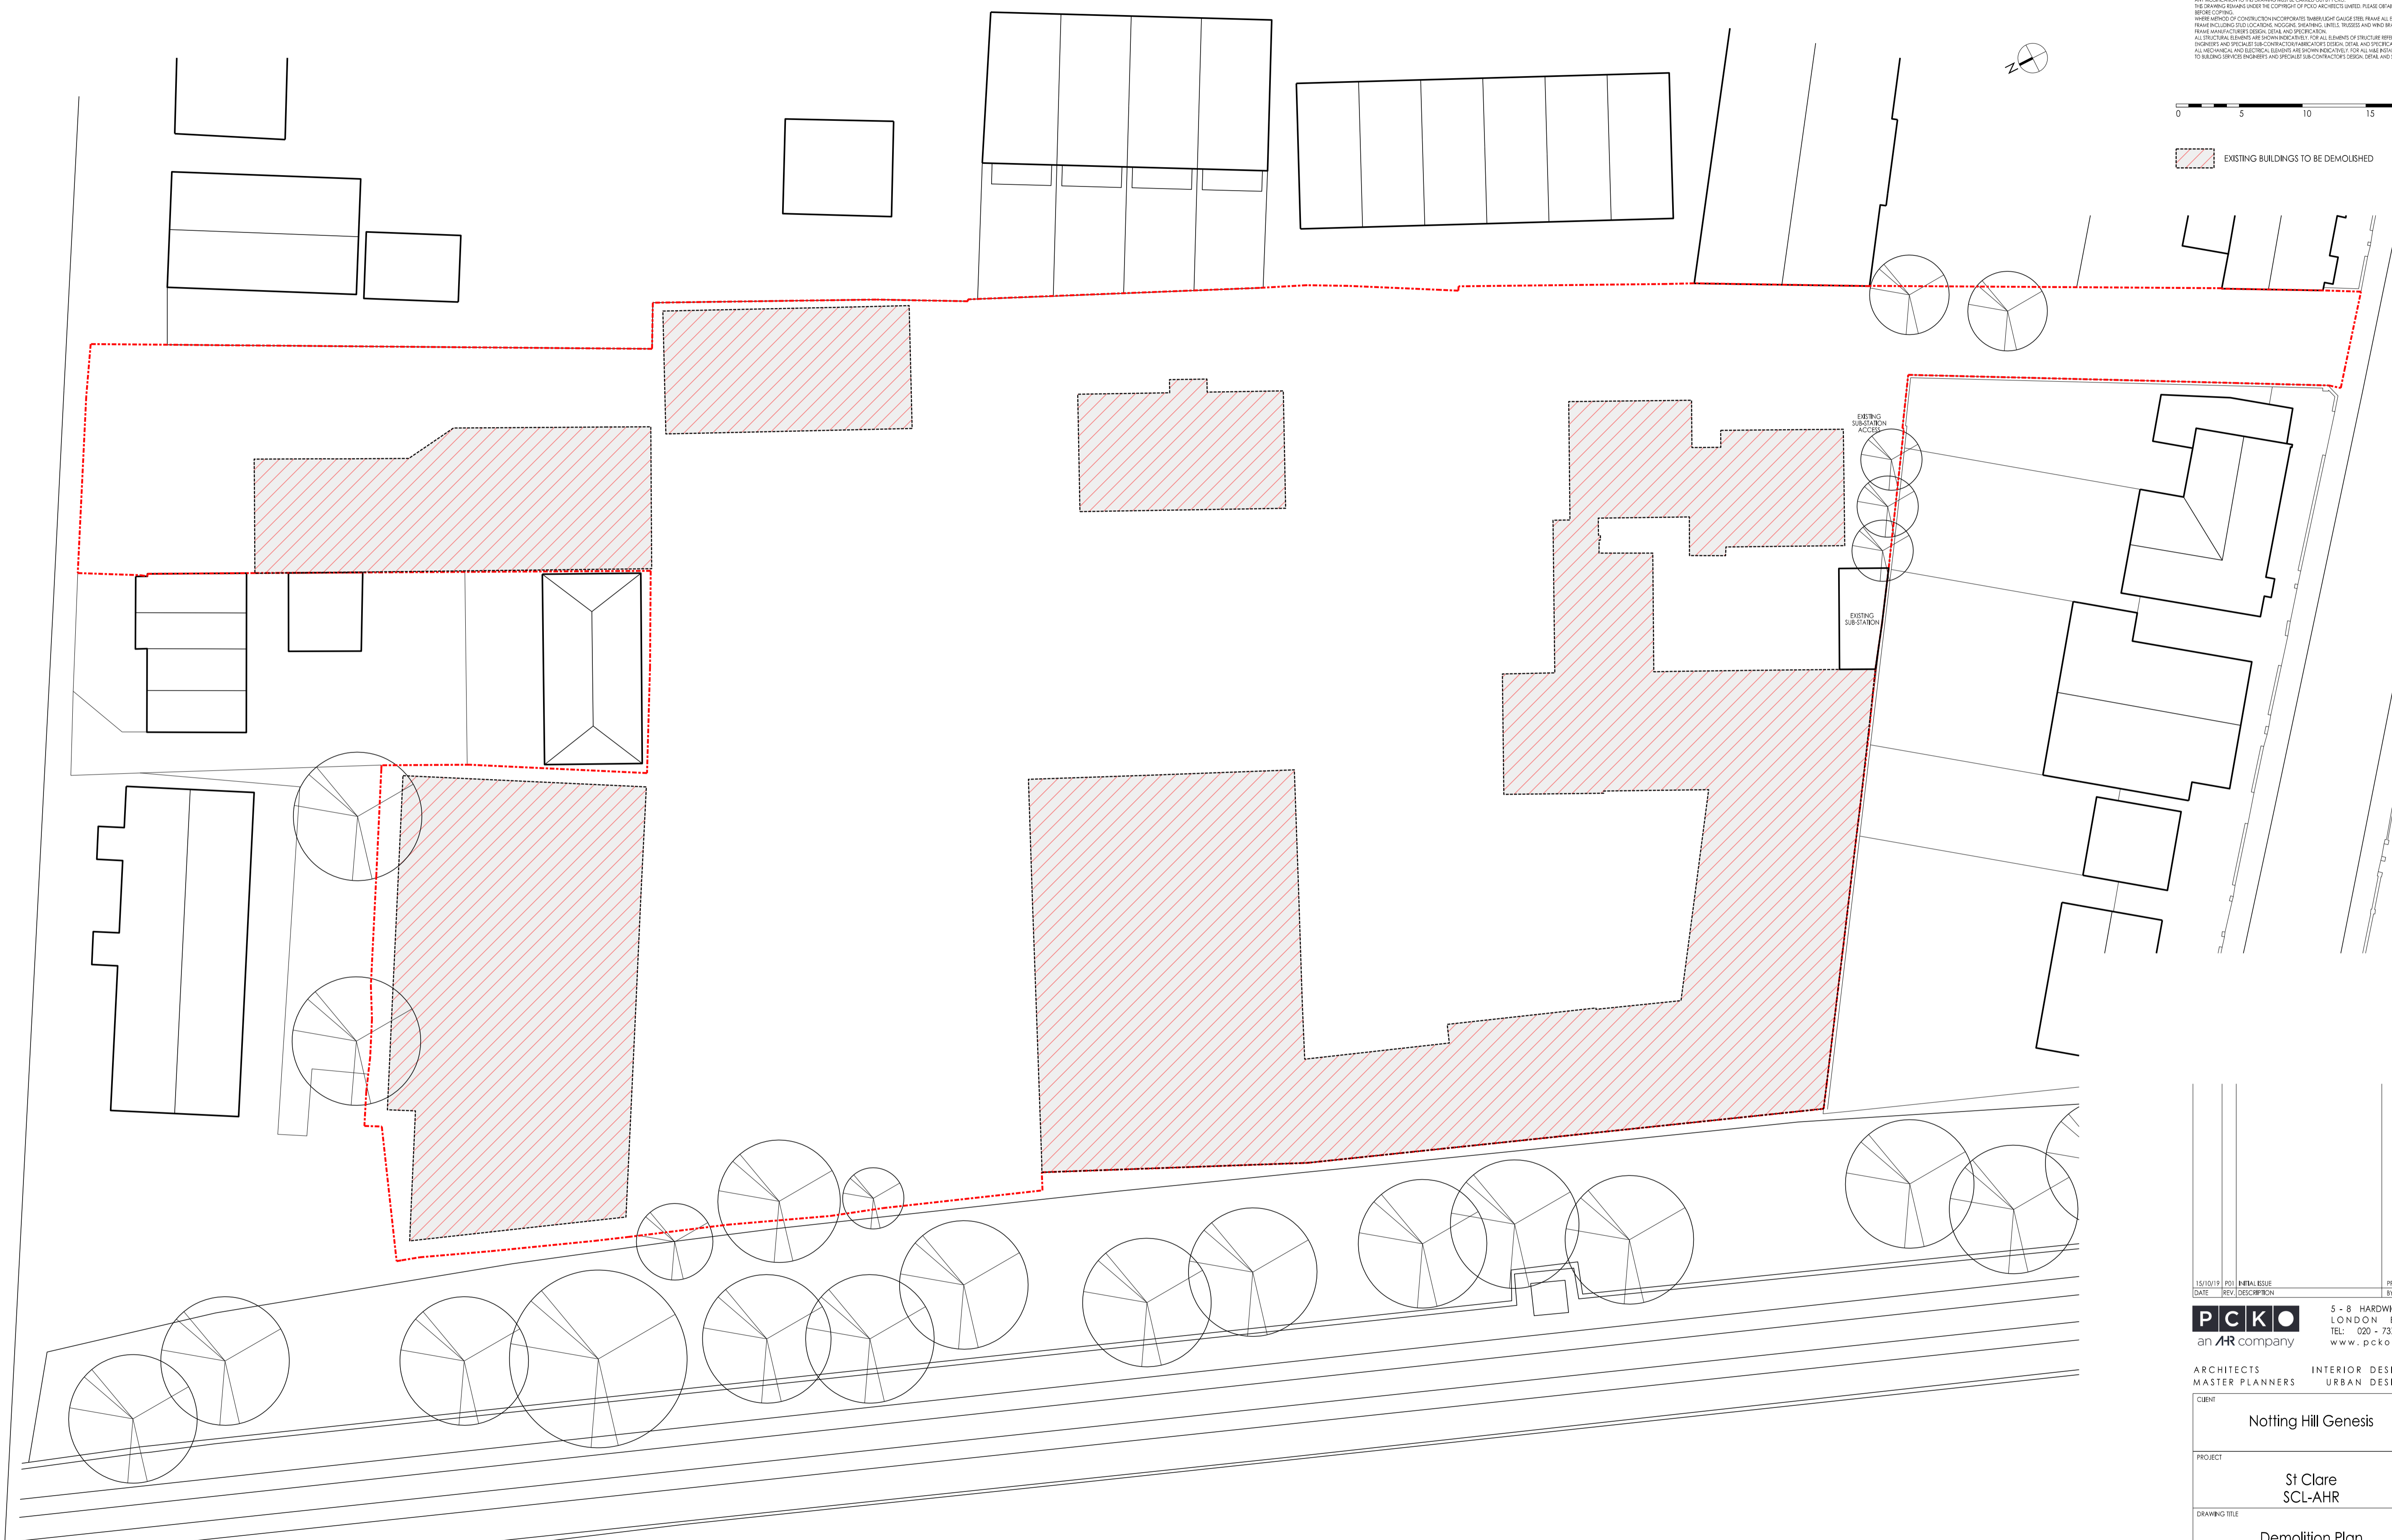

DEMOLITION PLAN

15/10/19 P01 INH/MS/ESSE PP DDS  
 DATE REV. DESCRIPTION BY CHECKED

**PKCO**  
 an HR company

5 - 8 HARDWICK STREET  
 LONDON EC1R 4RG  
 TEL: 020 - 7372 - 8918  
 www.pkco.co.uk

ARCHITECTS	INTERIOR DESIGNERS
MASTER PLANNERS	URBAN DESIGNERS
CLIENT	
Notting Hill Genesis	
PROJECT	
St Clare SCL-AHR	
DRAWING TITLE	
Demolition Plan	
STATUS	
PLANNING	
SCALE	DRAWN BY
1:250@A1 / 1:500@A3	PP
DATE	CHECKED BY
2019.04	DDS
DRAWING NO.	REVISION
S0-XX-DR-A-10-010-P1	P01