
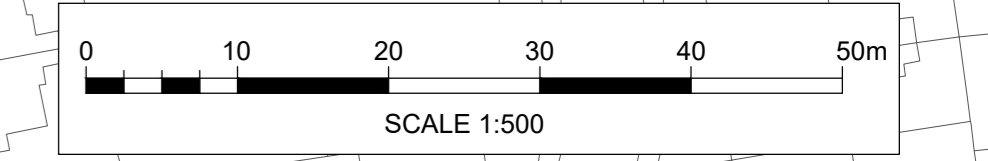


- LIFTS FOR PEDESTRIAN ACCESS TO BIN STORES
- VEHICLE ACCESS RESTRICTED TO SPECIFIED TIMES
- MAIN ROUTES
- ROUTES WITH RESTRICTED ACCESS
- REFUSE STORE LOCATIONS (GROUND LEVEL)
- BIN TRANSFER ROUTES FROM REFUSE STORE
- COLLECTION POINT
- FORMAL LOADING BAY
- INFORMAL LOADING BAY

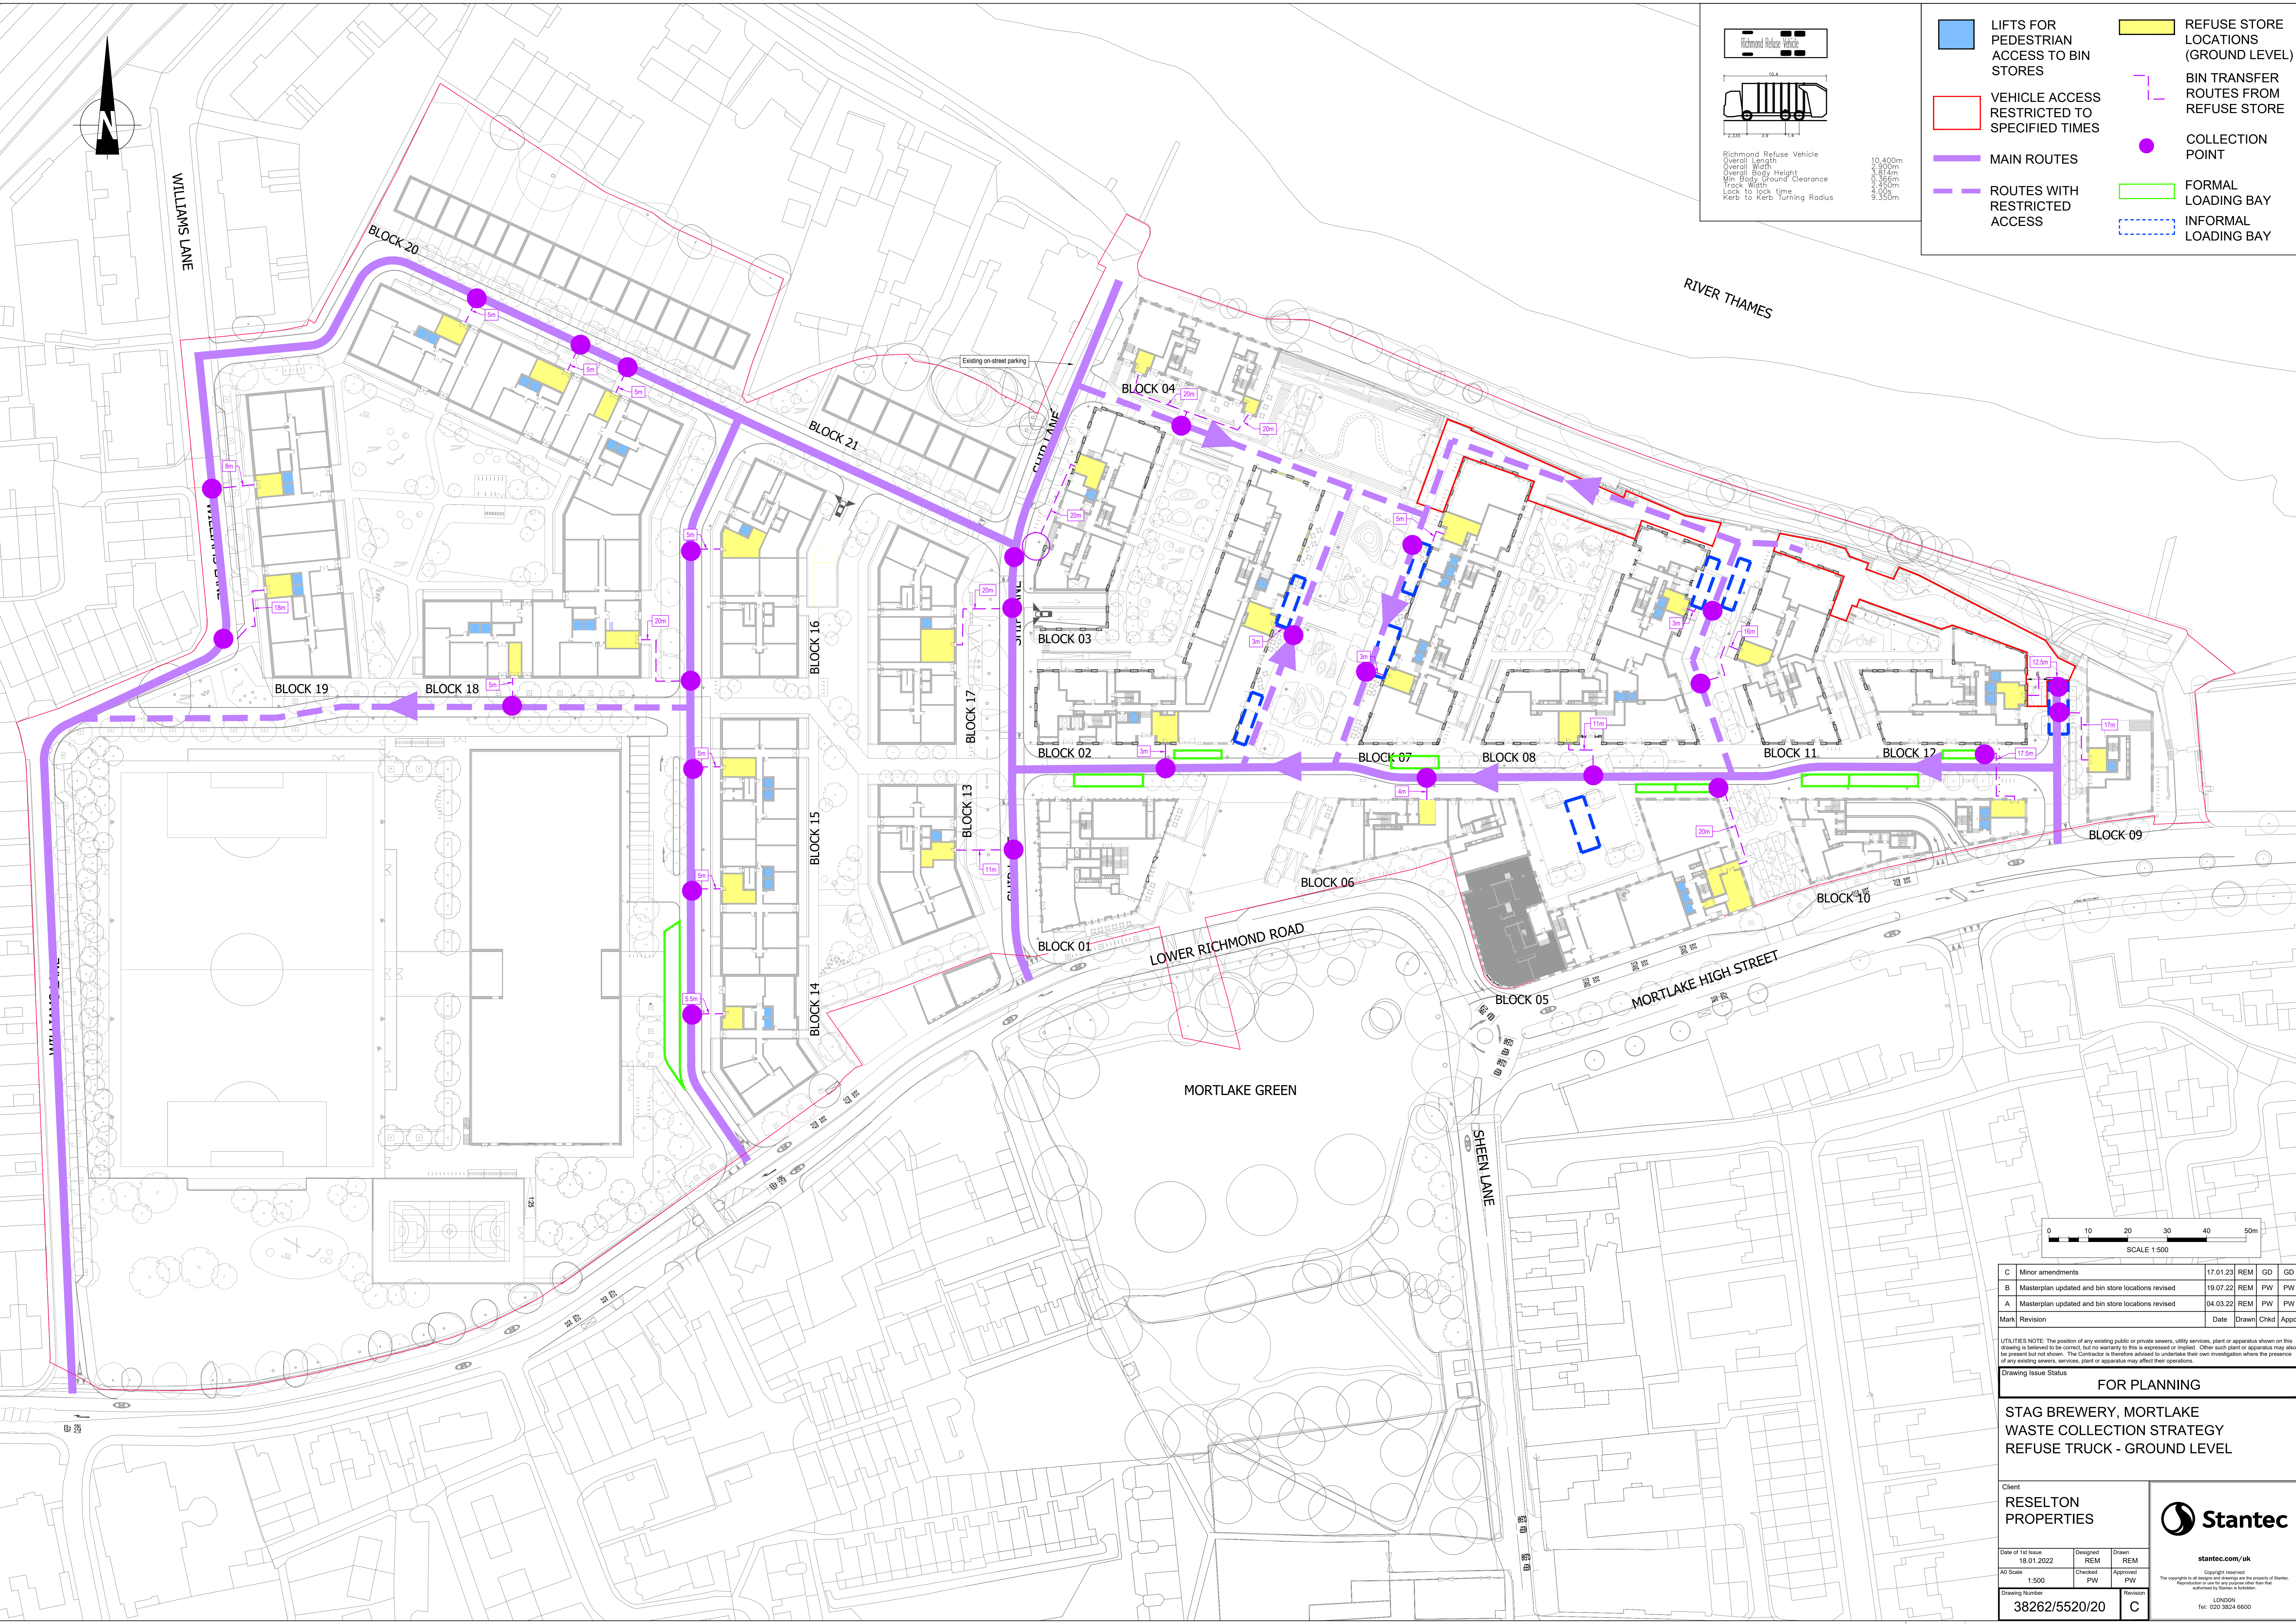

C	Minor amendments	17.01.23	REM	GD	GD
B	Masterplan updated and bin store locations revised	19.07.22	REM	PW	PW
A	Masterplan updated and bin store locations revised	04.03.22	REM	PW	PW
Mark	Revision	Date	Drawn	Chkd	Appd

UTILITIES NOTE: The position of any existing public or private sewers, utility services, plant or apparatus shown on this drawing is believed to be correct, but no warranty is made as to its accuracy or reliability. Other such plant or apparatus may also be present but not shown. The Contractor is therefore advised to undertake their own investigation where the presence of any existing sewers, services, plants or apparatus may affect their operations.

Drawing Issue Status **FOR PLANNING**

**STAG BREWERY, MORTLAKE
 WASTE COLLECTION STRATEGY
 REFUSE TRUCK - GROUND LEVEL**

Client
**RESELTON
 PROPERTIES**



Date of 1st Issue	Designed	Drawn
18.01.2022	REM	REM
AD Scale	Checked	Approved
1:500	PW	PW
Drawing Number	Revision	
38262/5520/20	C	

stantec.com/uk
 Copyright reserved
 The copyright in this drawing and drawings are the property of Stantec.
 Reproduction or use for any purpose other than that
 authorized by Stantec is prohibited.
 LONDON
 Tel: 020 3824 6600