


Notes:

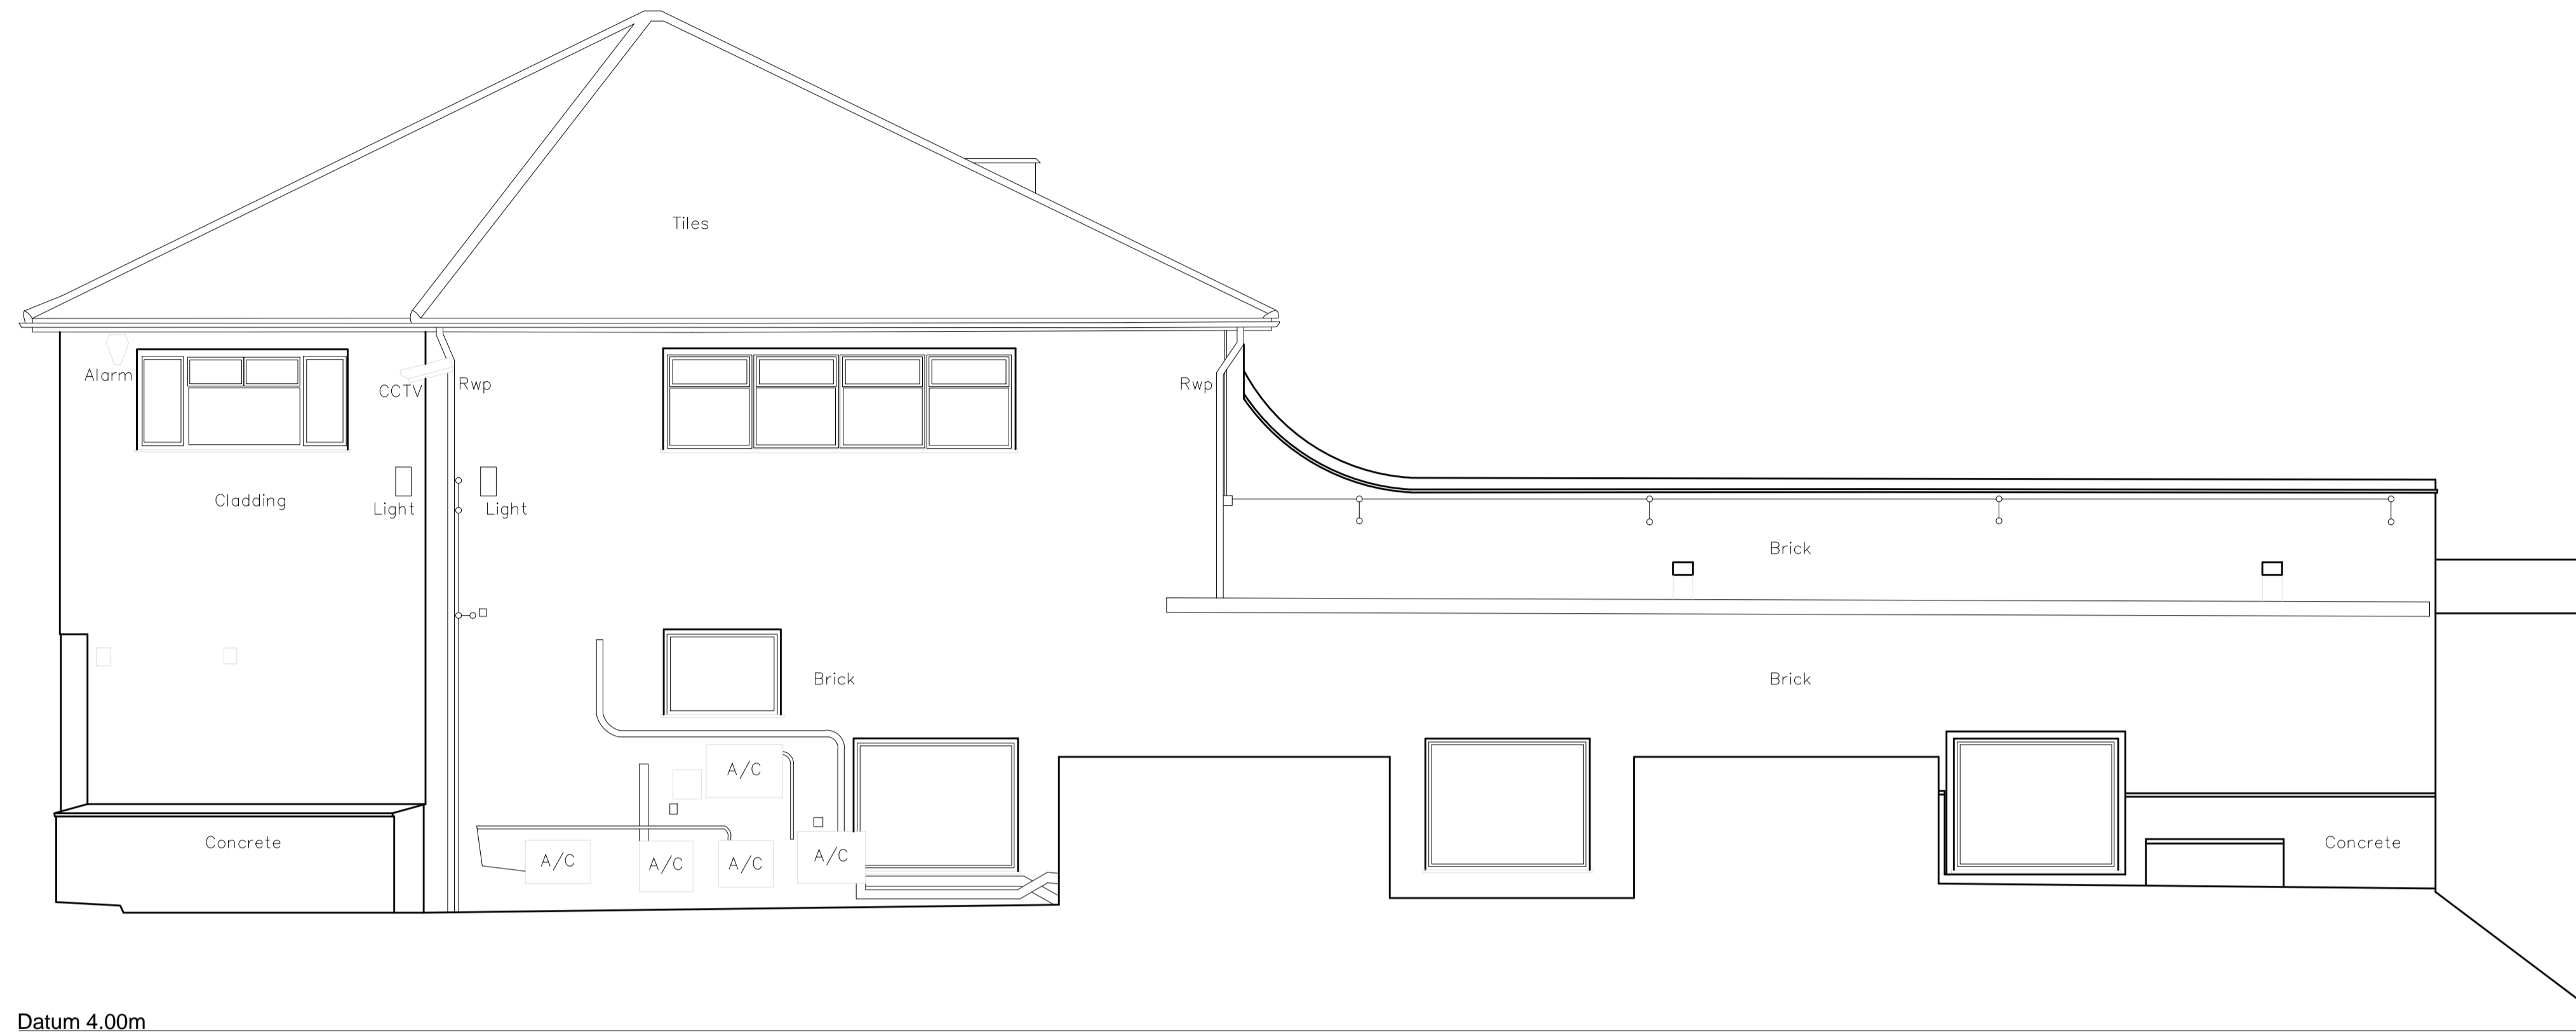

Existing East Elevation 04
 Scale @ 1:50



Existing North Elevation 03
 Scale @ 1:50

Scale Bar



REV	DATE	DESCRIPTION	INITIALS
P4	31.05.2023	PLANNING ISSUE	CJB

SILVER JETTY LIMITED

The Boathouse

Ranelagh Drive
 Twickenham
 TW1 1QZ

Existing North and East Elevations 03 - 04

1:50 @ A1

Project number	PL-031	Revision	P4
Project name	SJ 171001	Author	CJB
Issue date	02.09.2022	Checked	JA
Discipline	PLANNING		

