



Notes:

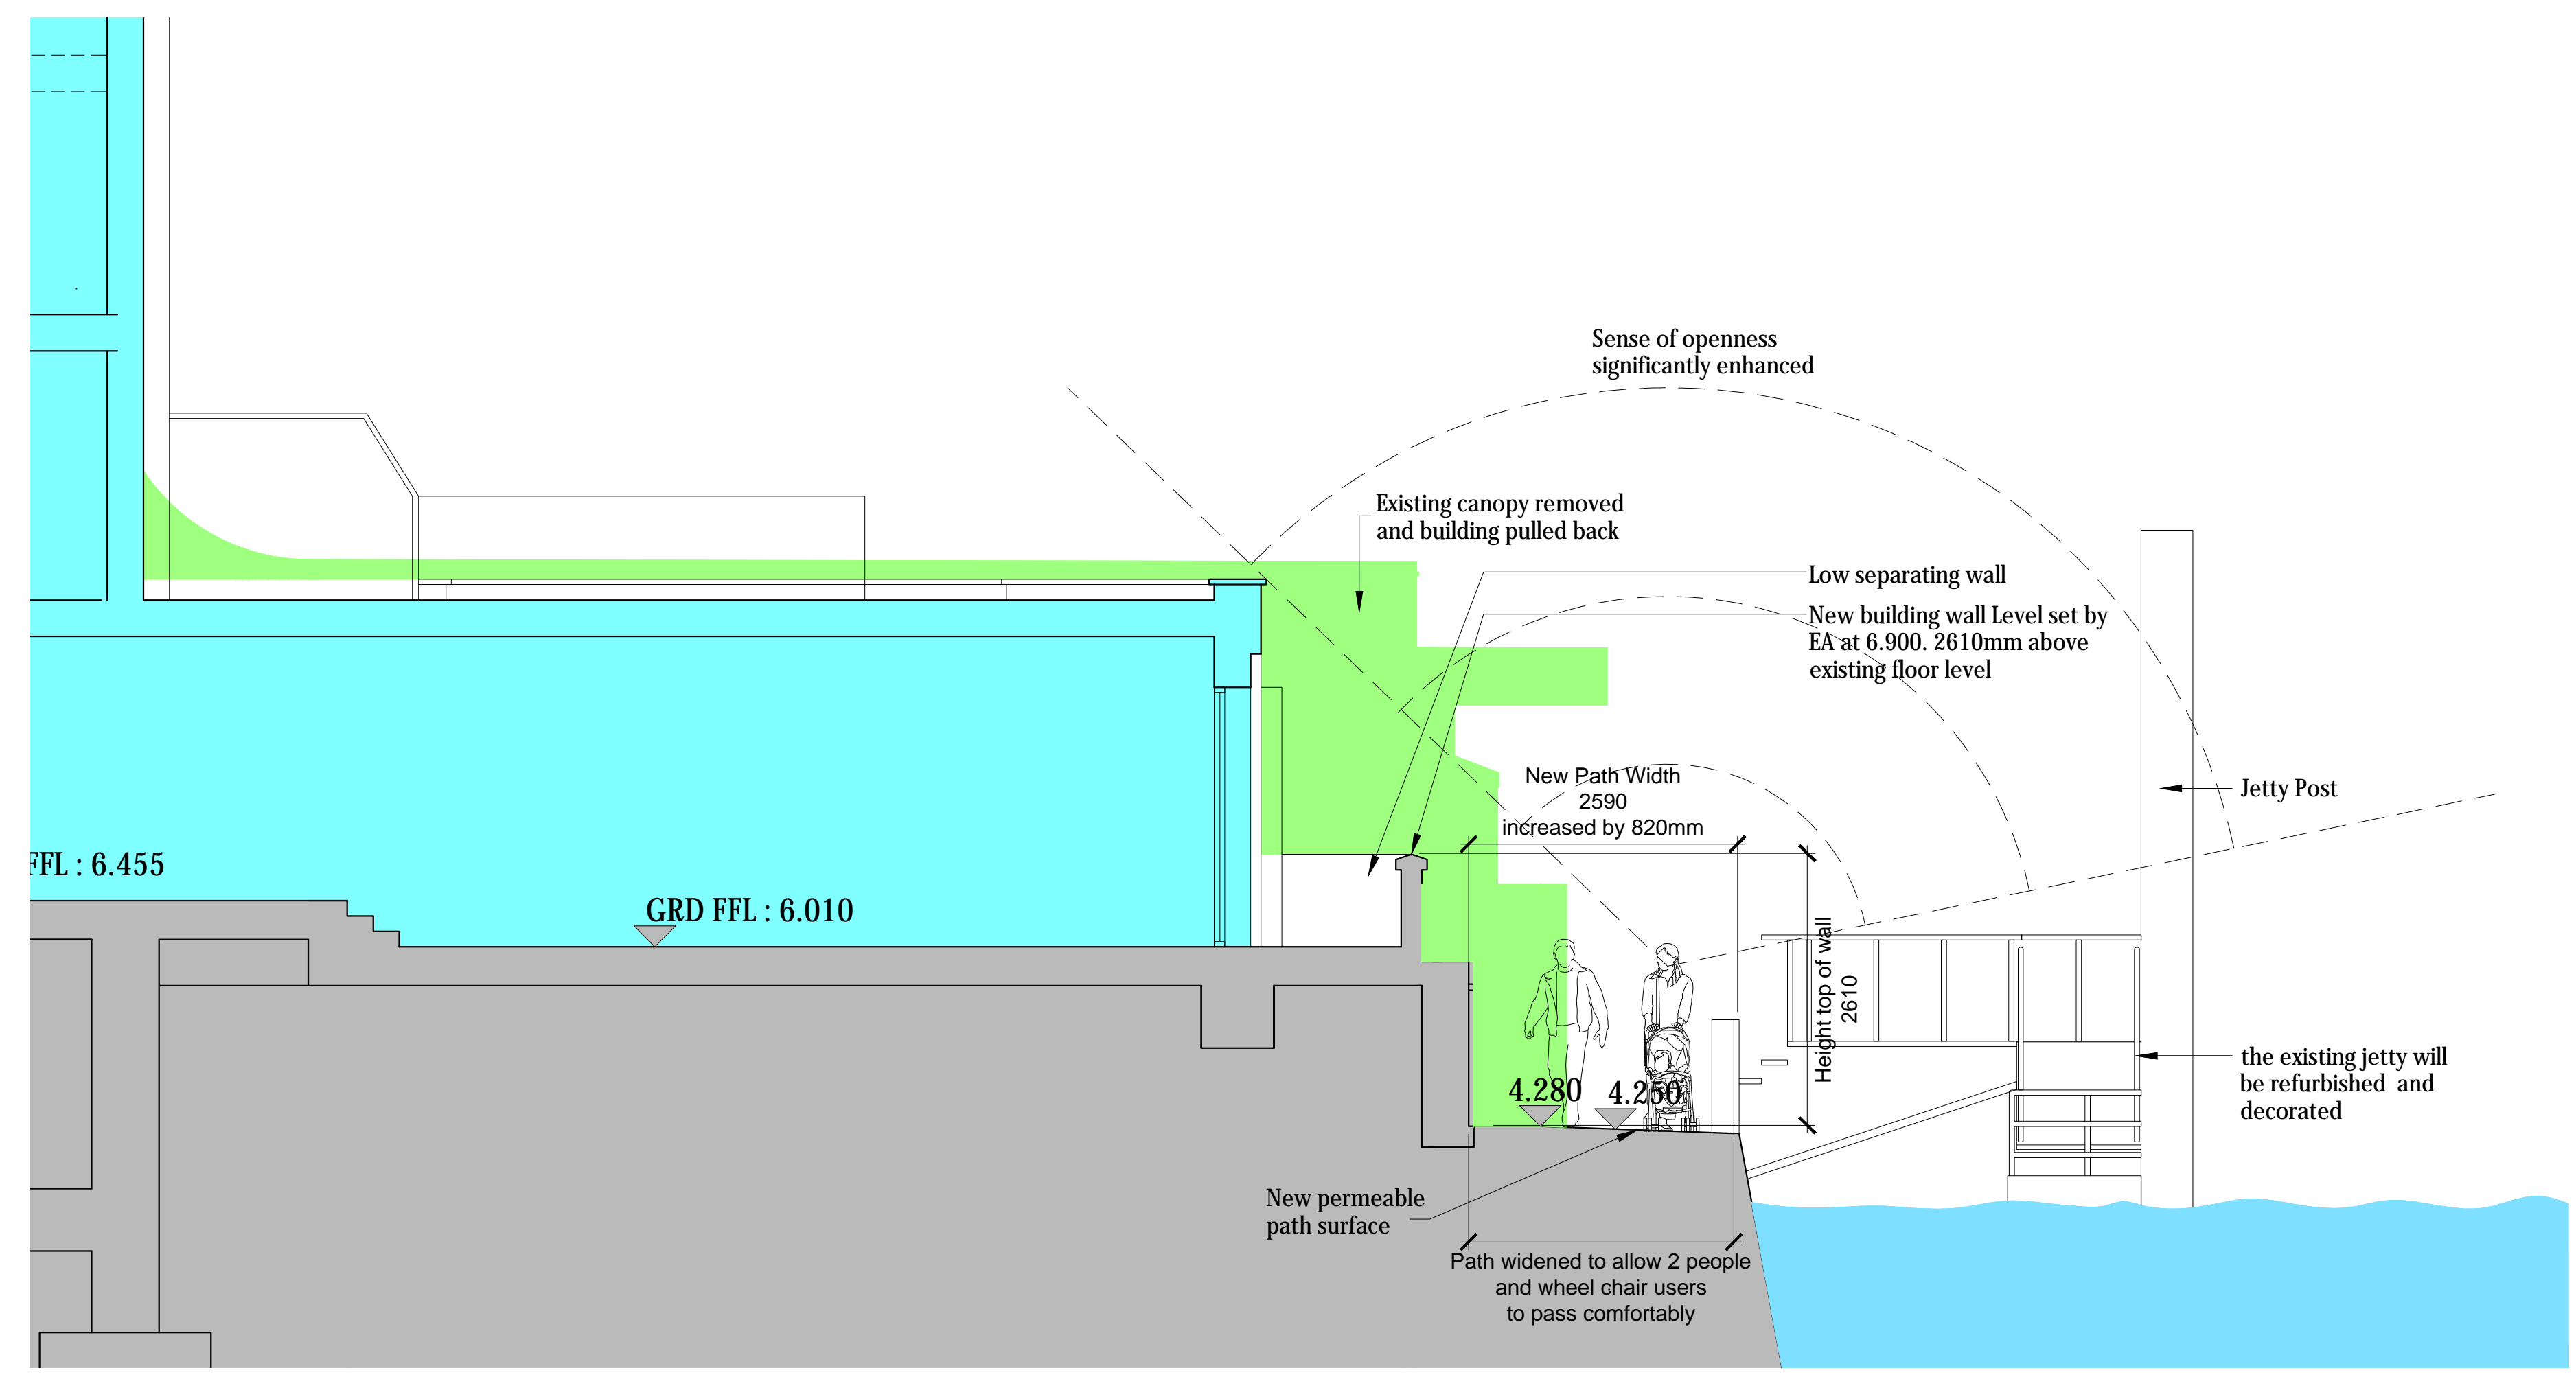

**Proposed River Section CC**  
 Scale @ 1:50


Area of Proposed to EA Level  
 Area of new open space created

NB : Path widening increases the width by 820mm minimum - 2800mm maximum

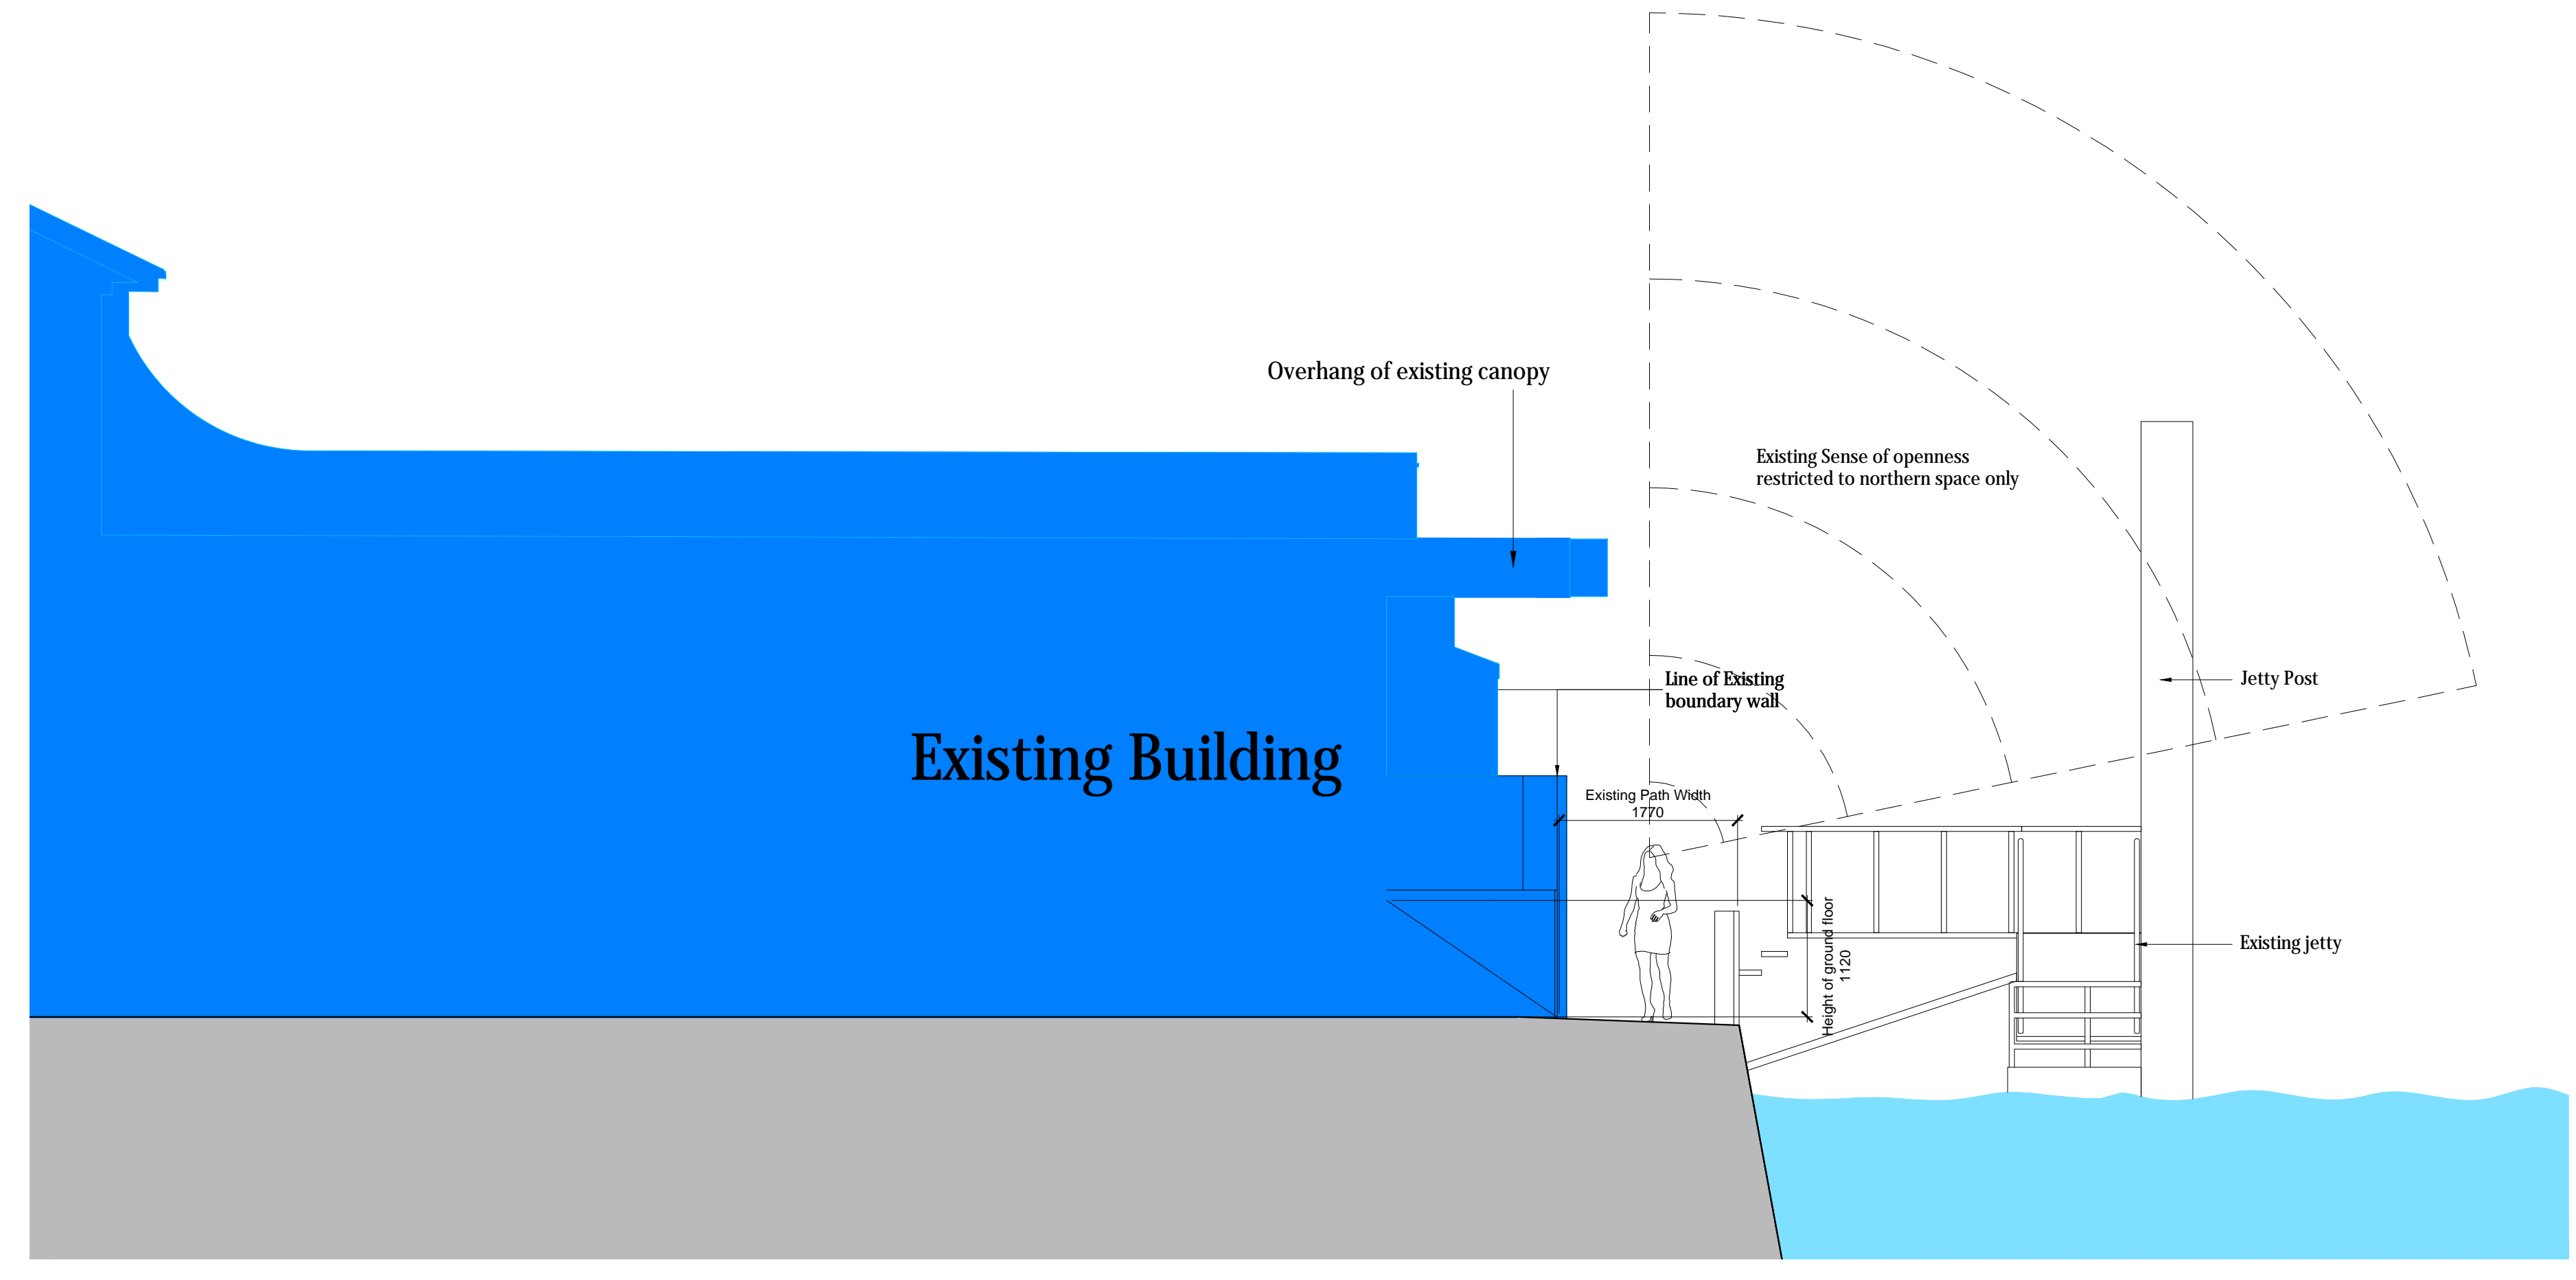

**Existing River Section BB**  
 Scale @ 1:50

Outline of existing building and perimeter wall

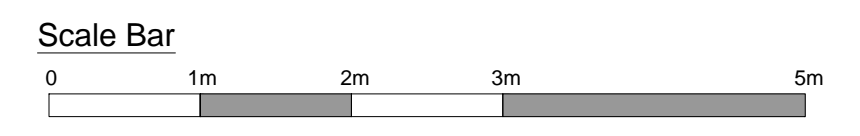

P4	31.05.2023	PLANNING ISSUE	CJB
REV	DATE	DESCRIPTION	INITIALS

SILVER JETTY LIMITED

The Boathouse

Ranelagh Drive  
 Twickenham  
 TW1 1QZ

Existing and Proposed River Walk Section BB - CC

1:50 @ A1

Project Ref:	PL-062	Issue:	P4
Project Name:	SJ 171001	Author:	CJB
Date:	02.09.2022	Checked:	JA
Discipline:	PLANNING		