

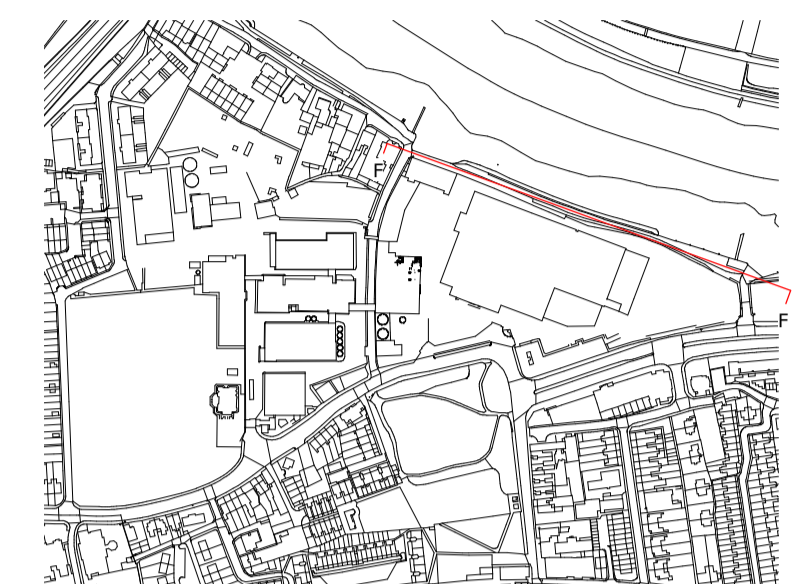
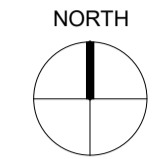


NOTES:  
 DO NOT SCALE FROM THIS DRAWING. ALL DIMENSIONS TO BE CHECKED ON SITE. ALL OMISSIONS AND DISCREPANCIES TO BE REPORTED TO THE ARCHITECT IMMEDIATELY.  
 ALL RIGHTS RESERVED. THIS WORK IS COPYRIGHT AND CANNOT BE REPRODUCED OR COPIED OR MODIFIED IN ANY FORM OR BY ANY MEANS, GRAPHIC ELECTRONIC OR MECHANICAL, INCLUDING PHOTOCOPYING WITHOUT THE WRITTEN PERMISSION OF SQUIRE AND PARTNERS ARCHITECTS.

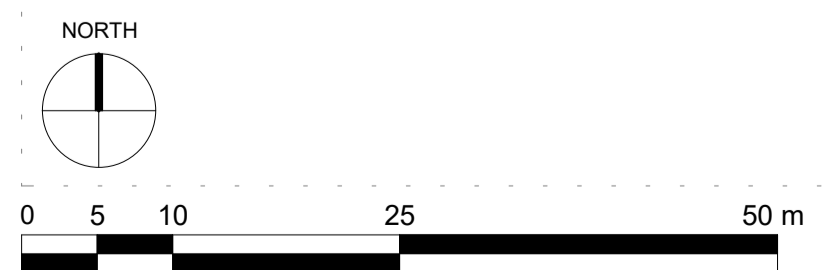

— External film set  
 - - - Proposed set hidden by existing buildings

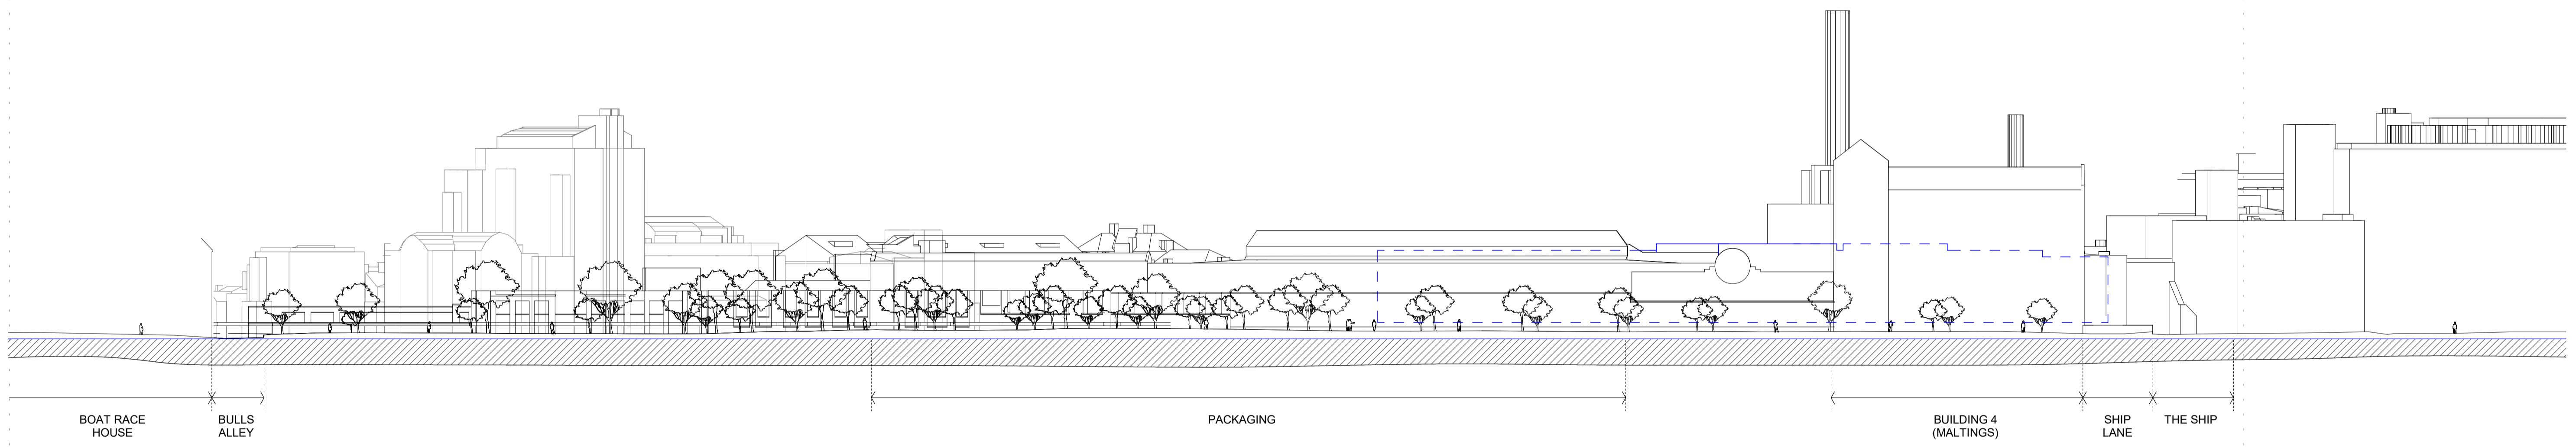

Revision description	Date	Check	Rev
PERMANENT FILM USE APPLICATION	10/02/23	RKB	-

## SQUIRE & PARTNERS

The Department Store  
 248 Ferndale Road London SW9 8FR  
 T: 020 7278 5555 F: 020 7239 0495

info@squireandpartners.com  
 www.squireandpartners.com

Project  
**Stag Brewery**  
 Richmond

Drawing  
**PROPOSED SITE ELEVATION FF**

Drawn	Date	Scale
RKB	08/02/23	1 : 500 xcd@ A1 1 : 1000 @ A3
Job Number	Drawing number	Revision
18125	G100_Z1_E_FF_002	-