


--- FLOOD DEFENCE ZONE

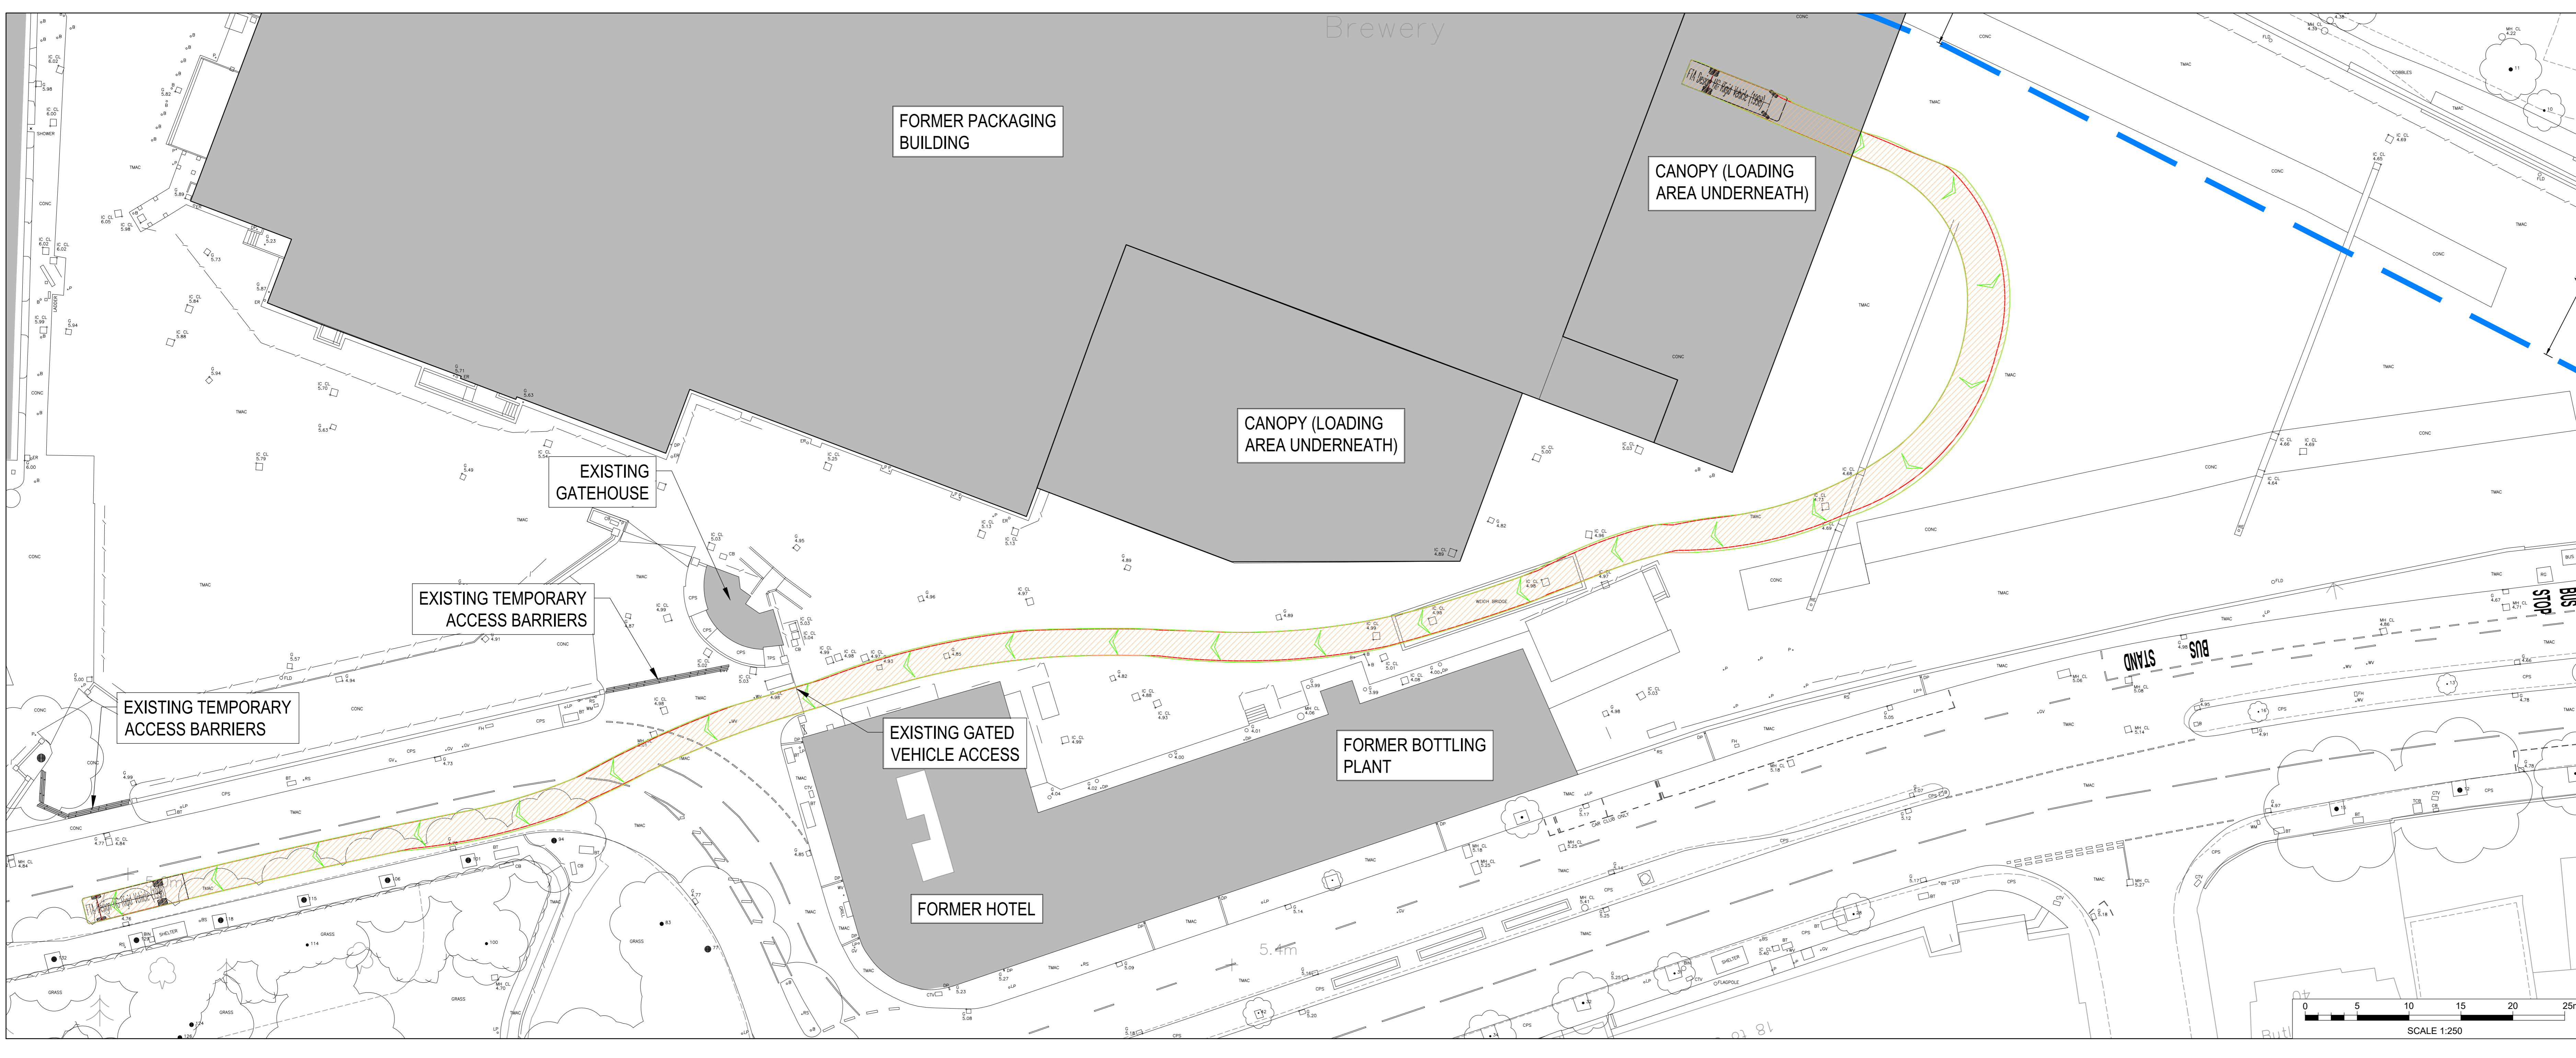

C	TRACKING REVISED	19.10.22	REM	GC	GC
B	LABELS ADDED & TRACKING REVISED	17.10.22	REM	GC	GC
A	FLOOD DEFENCE ZONE ADDED	02.06.20	REM	PW	PW
Mark	Revision	Date	Drawn	Chkd	Appd

UTILITIES NOTE: The position of any existing public or private sewers, utility services, plant or apparatus shown on this drawing is believed to be correct, but no warranty by this is expressed or implied. Other such plant or apparatus may also be present but not shown. The Contractor is therefore advised to undertake their own investigation where the presence of any existing sewers, services, plant or apparatus may affect their operations.

Drawing Issue Status: **FOR PLANNING**

**STAG BREWERY, MORTLAKE  
SWEEP PATH ANALYSIS  
10m RIGID**

Client  
**RESELTON  
PROPERTIES LTD**

Date of 1st Issue: 06.12.2019 | Designed: JS | Drawn: JS  
 A0 Scale: 1:250 | Checked: MB | Approved: PW  
 Drawing Number: 38262/5501/131 | Revision: C

stantec.com/uk  
 Copyright reserved  
 This copyright is not transferable and remains the property of Stantec.  
 Reproduction or use for any purpose other than that  
 authorized by Stantec is prohibited.  
 LONDON  
 Tel: 020 3824 6600