


--- FLOOD DEFENCE ZONE

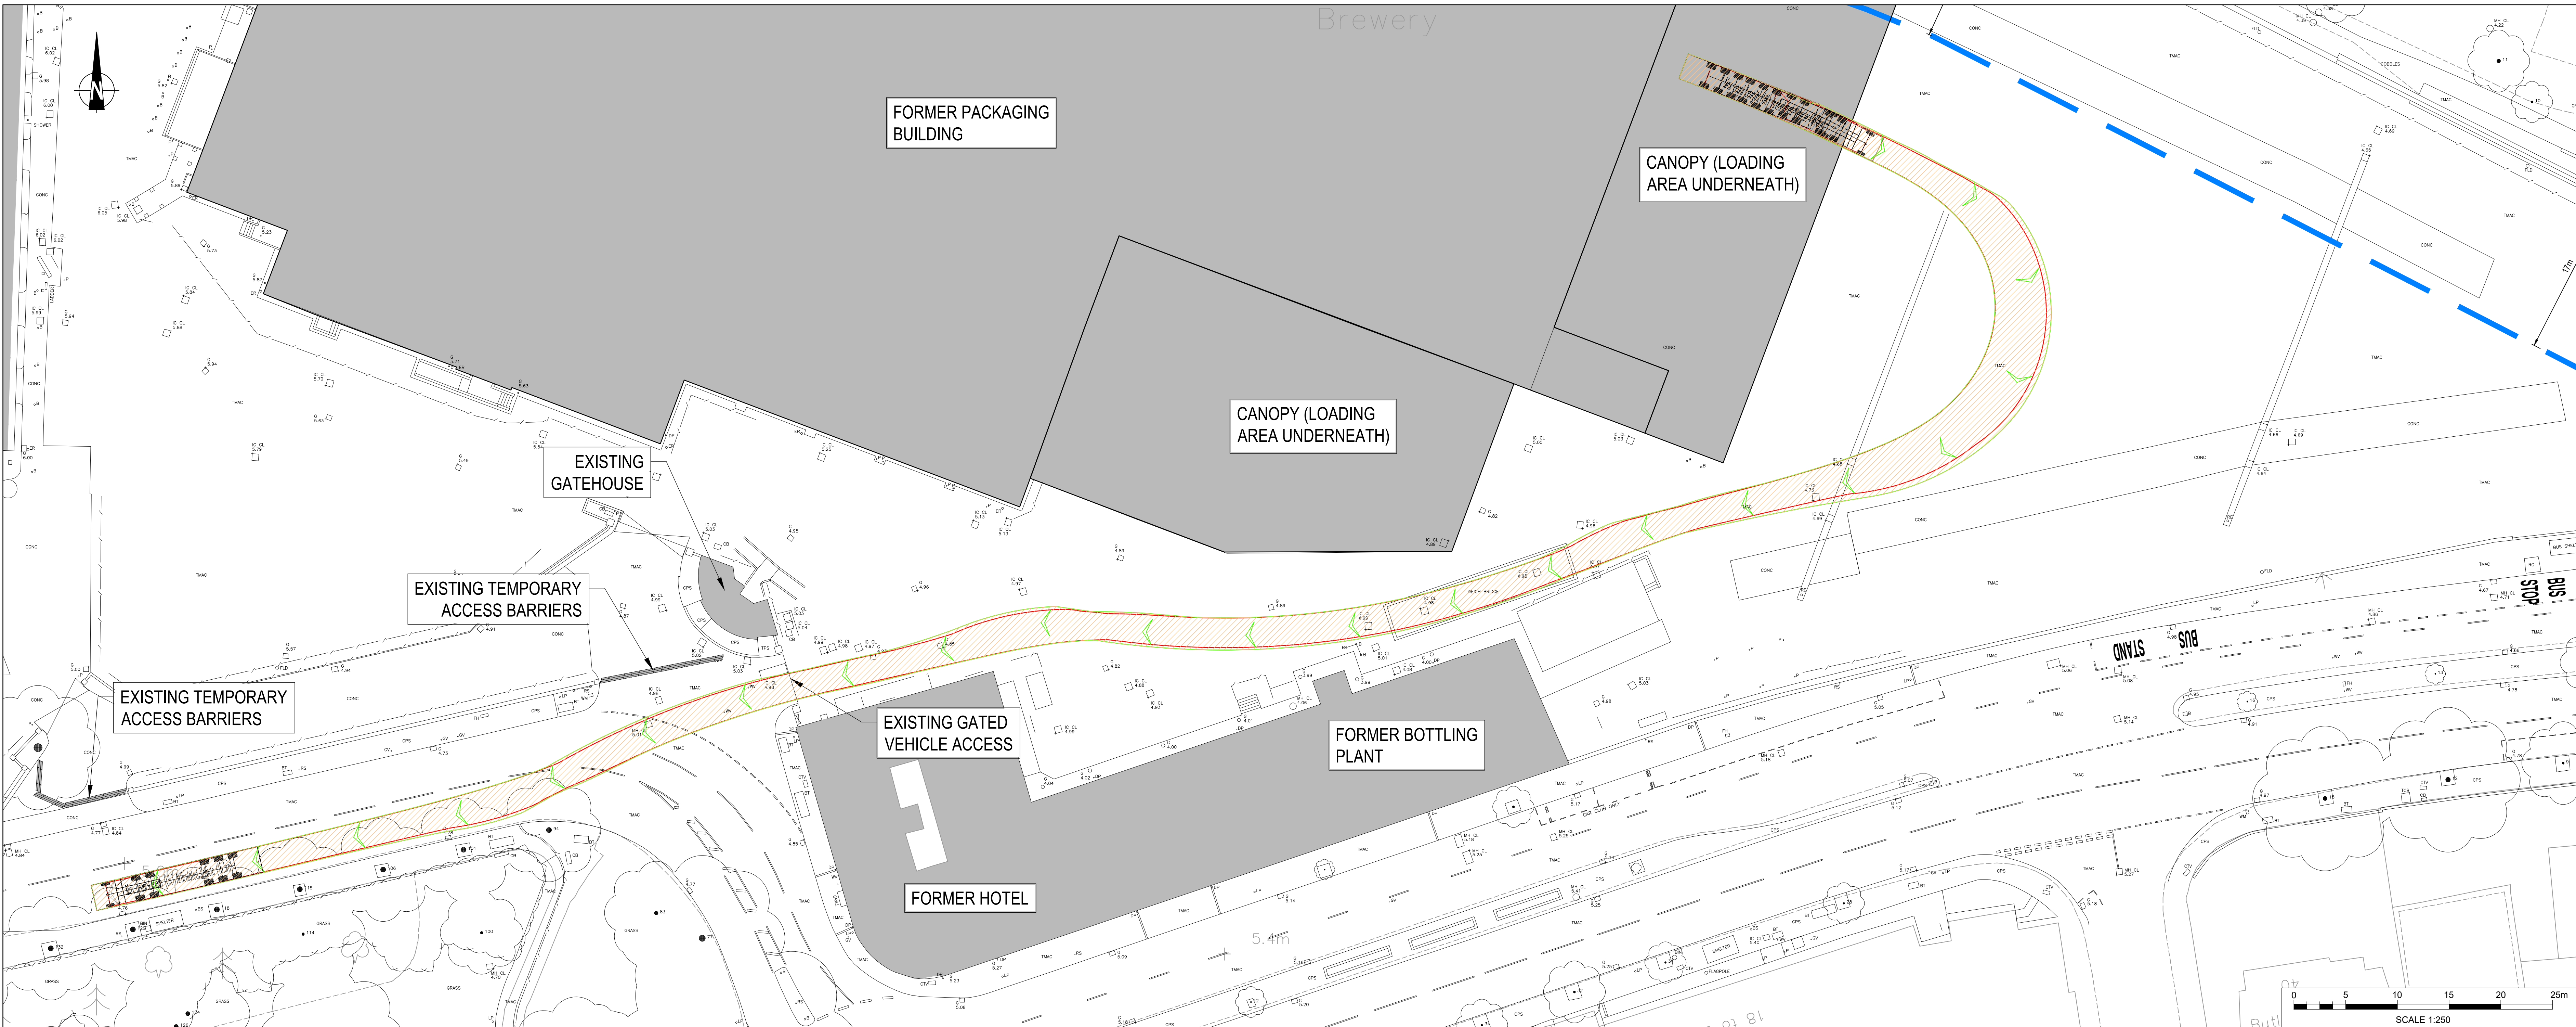


C	TRACKING REVISED	19.10.22	REM	GC	GC
B	LABELS ADDED & TRACKING REVISED	17.10.22	REM	GC	GC
A	FLOOD DEFENCE ZONE ADDED	02.06.20	REM	PW	PW
Mark	Revision	Date	Drawn	Chkd	Appd

UTILITIES NOTE: The position of any existing public or private sewers, utility services, plant or apparatus shown on this drawing is believed to be correct, but no warranty is made in this regard. Other such plant or apparatus may also be present but not shown. The Contractor is therefore advised to undertake their own investigation where the presence of any existing sewers, services, plant or apparatus may affect their operations.

Drawing Issue Status
FOR PLANNING

**STAG BREWERY, MORTLAKE
SWEEP PATH ANALYSIS
16.5m ARTIC VEHICLE**

Client RESELTON PROPERTIES LTD			 Stantec	
Date of 1st Issue 06.12.2019	Designed -	Drawn JS	stantec.com/uk	
As Scale 1:250	Checked MB	Approved PW	Copyright reserved The copyright in all designs and drawings are the property of Stantec. Reproduction or use for any purpose other than that authorised by Stantec is forbidden.	
Drawing Number 38262/5501/132	Revision C	LONDON Tel: 020 3824 6600		